



PROPOSED GROUND FLOOR PLAN
D-001

1:50 @ A1
1:100 @ A3

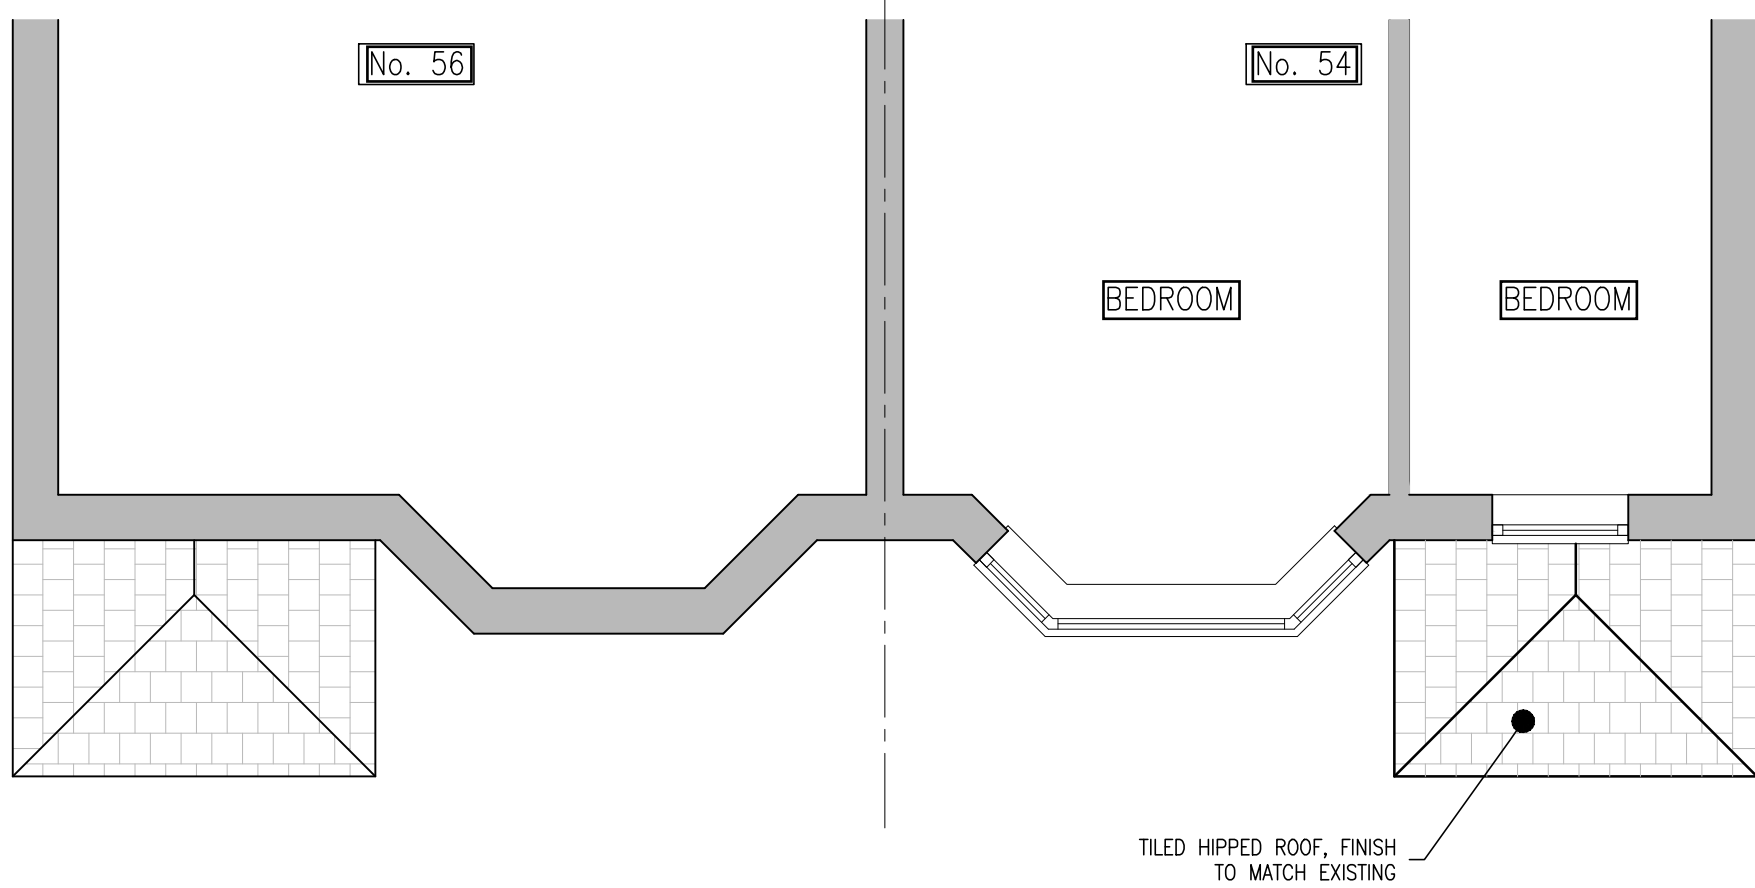


PROPOSED FIRST FLOOR PLAN
D-001

1:50 @ A1
1:100 @ A3

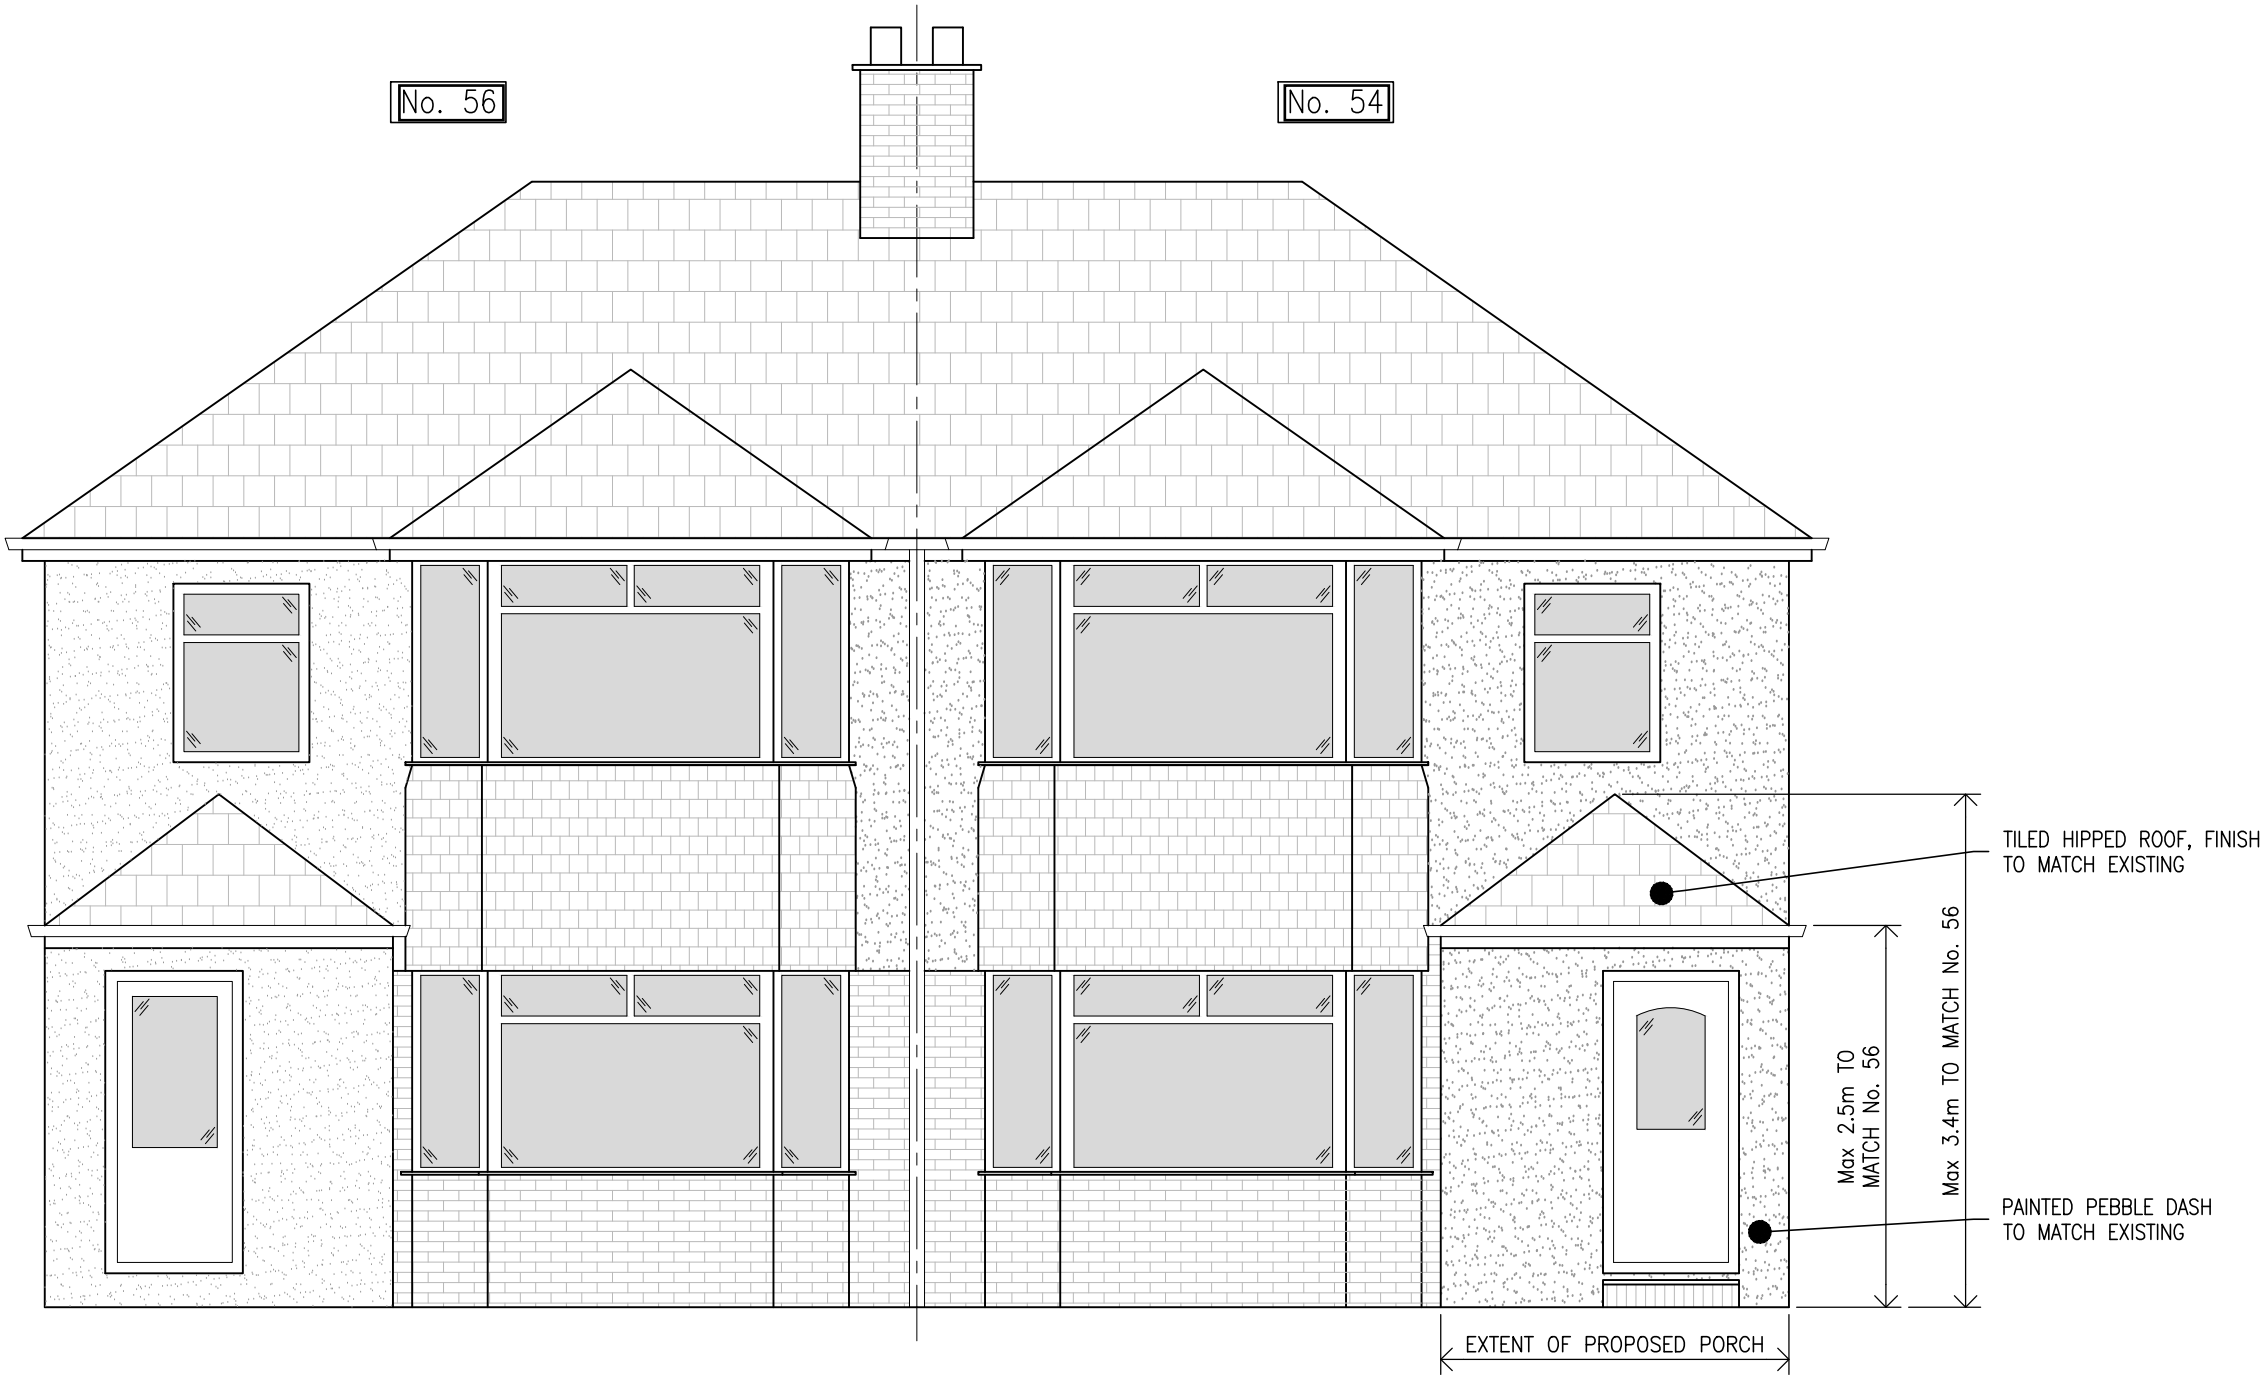


PROPOSED FRONT ELEVATION
D-001

1:50 @ A1
1:100 @ A3

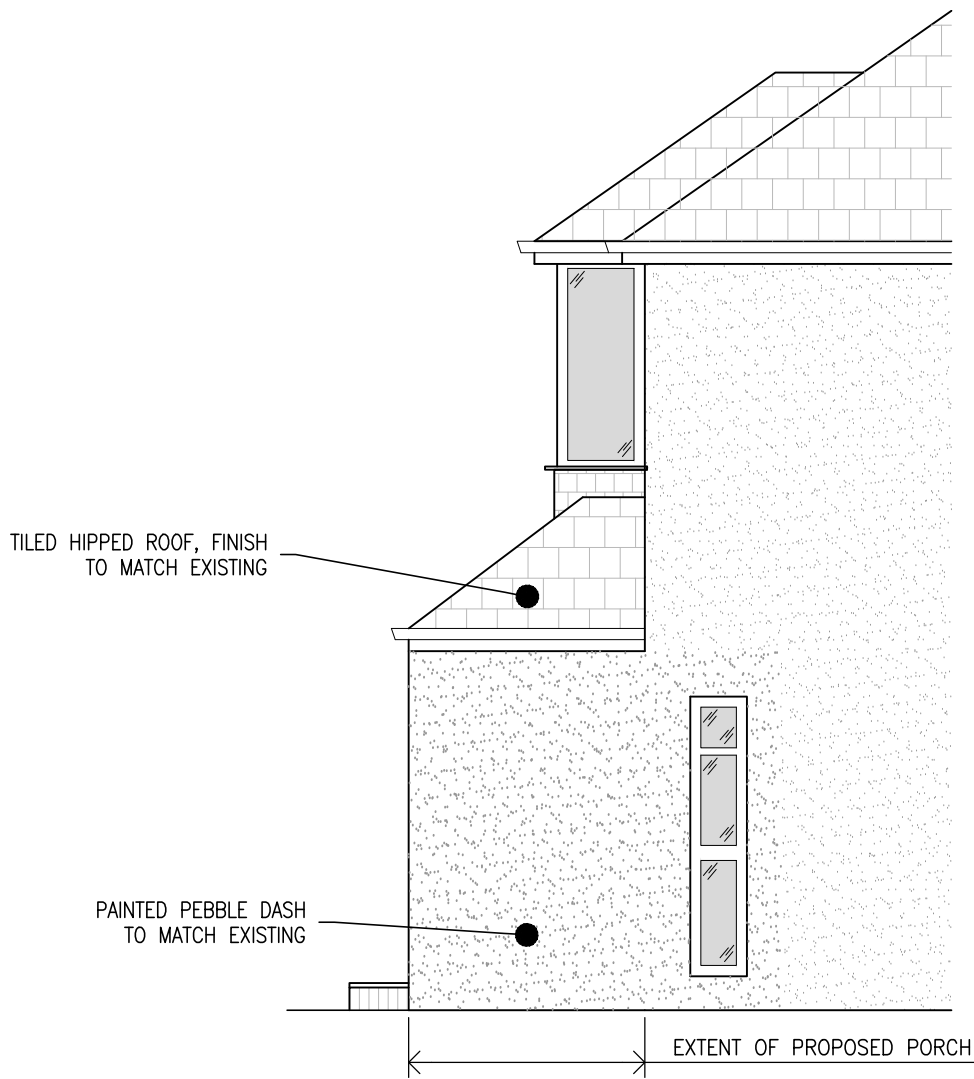


PROPOSED SIDE ELEVATION
D-001

1:50 @ A1
1:100 @ A3

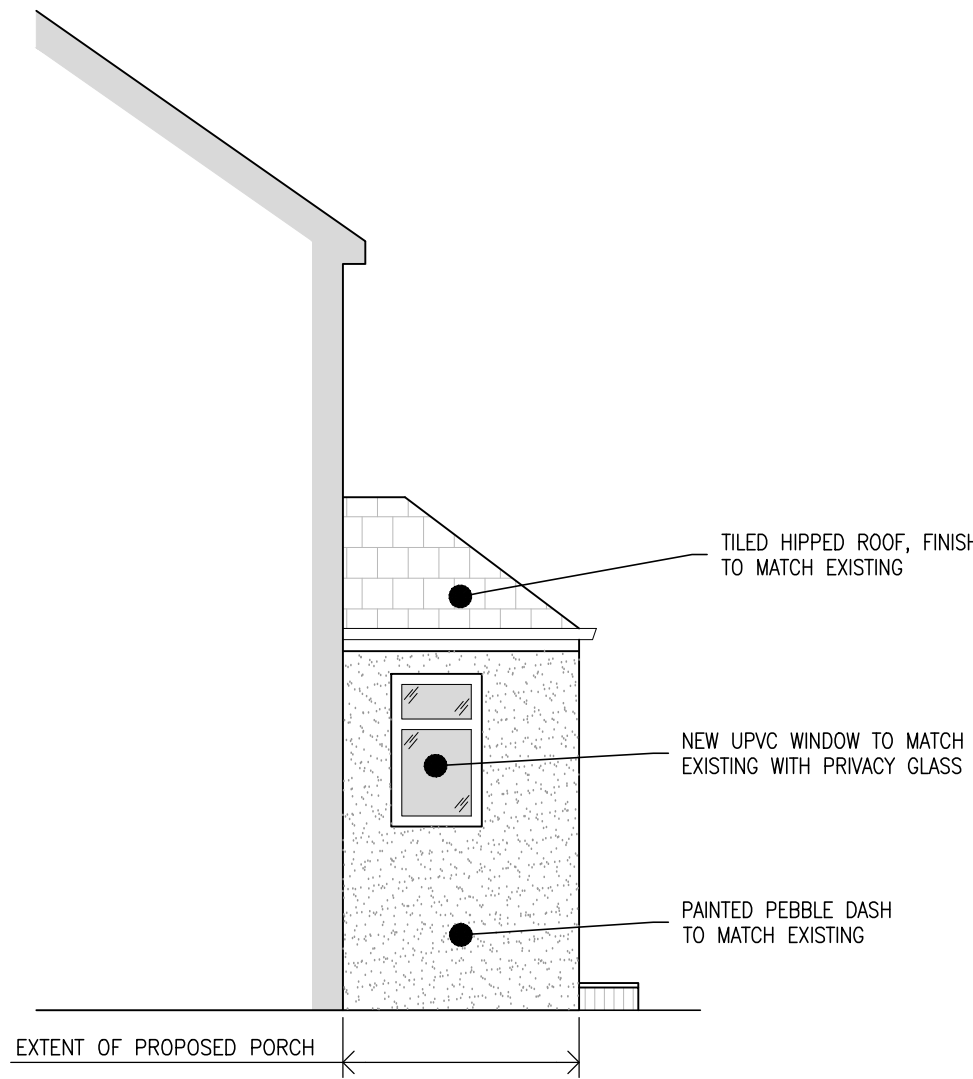

PROPOSED SIDE ELEVATION
D-001

1:50 @ A1
1:100 @ A3

 

| | |
|---|------|
| A 22.02.16 Additional elevation added. | |
| Rev. | Date |
| Amendment | |
| Client Mr & Mrs Tyler | |
| Job 54 Lawrence Drive Ickenham UB10 8RW | |
| Title Proposed Plans & Elevations | |
| Drawn By SML Date February '16 | |
| Scale 1:50 @ A1, 1:100 @ A3 | |
| Drawing No. 027-D-002 | |
| Rev. | |
| A | |