



01 - GROUND FLOOR PLAN

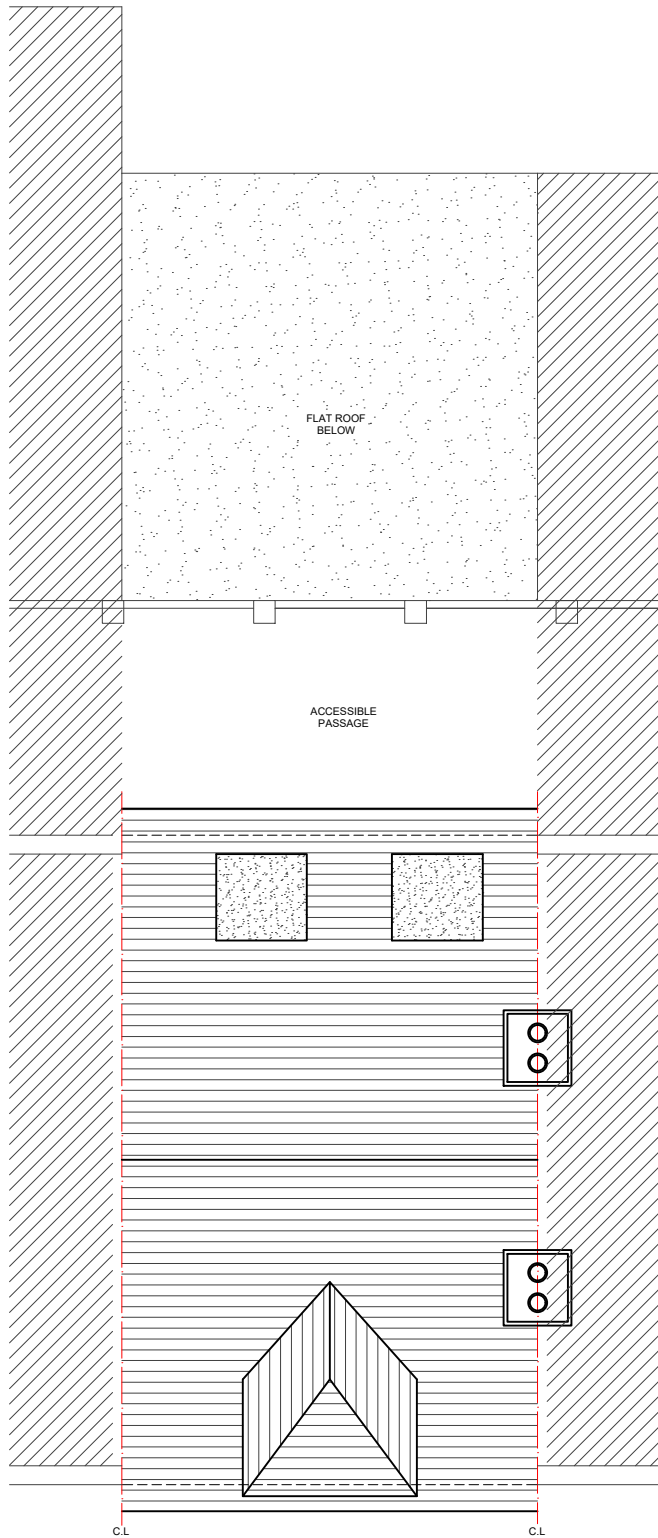

02 - ROOF PLAN

- NOTES
- Dimensions are not to be scaled from this drawing by contractors. The contractor is requested to check all dimensions before the work started.
 - Report any discrepancies to the client or architect before undertaking the work described in the drawings.
 - Dimensions are approximate site dimensions and are to be verified by the contractor on site before any fabrication/site works i.e foundations etc occur
 - Contractor is responsible for all temporary propping to existing structure

 

| REVISIONS | | | |
|-----------|-------------|------|----|
| NO. | DESCRIPTION | DATE | BY |
| | | | |
| | | | |
| | | | |
| | | | |
| | | | |

DESIGN ENDEAVOURS LTD

M: 07824773079, 07869580774
E: design.endeavour@gmail.com

| | | | |
|---------|---|--|--|
| Project | 1104 UXBRIDGE ROAD HAYES LONDON, UB4 8QH | | |
| Title | EXISTING PLANS | | |

| | | | |
|------------|-------------|----------|--------|
| Scale | Drawn | Approved | Date |
| 1:100@A3 | JTS | | MAR-24 |
| Job No. | Drawing No. | Rev. | |
| DE-1108/24 | P-1104UR-02 | - | |