



## 01 -GROUND FLOOR PLAN



## 02 -FRONT ELEVATION

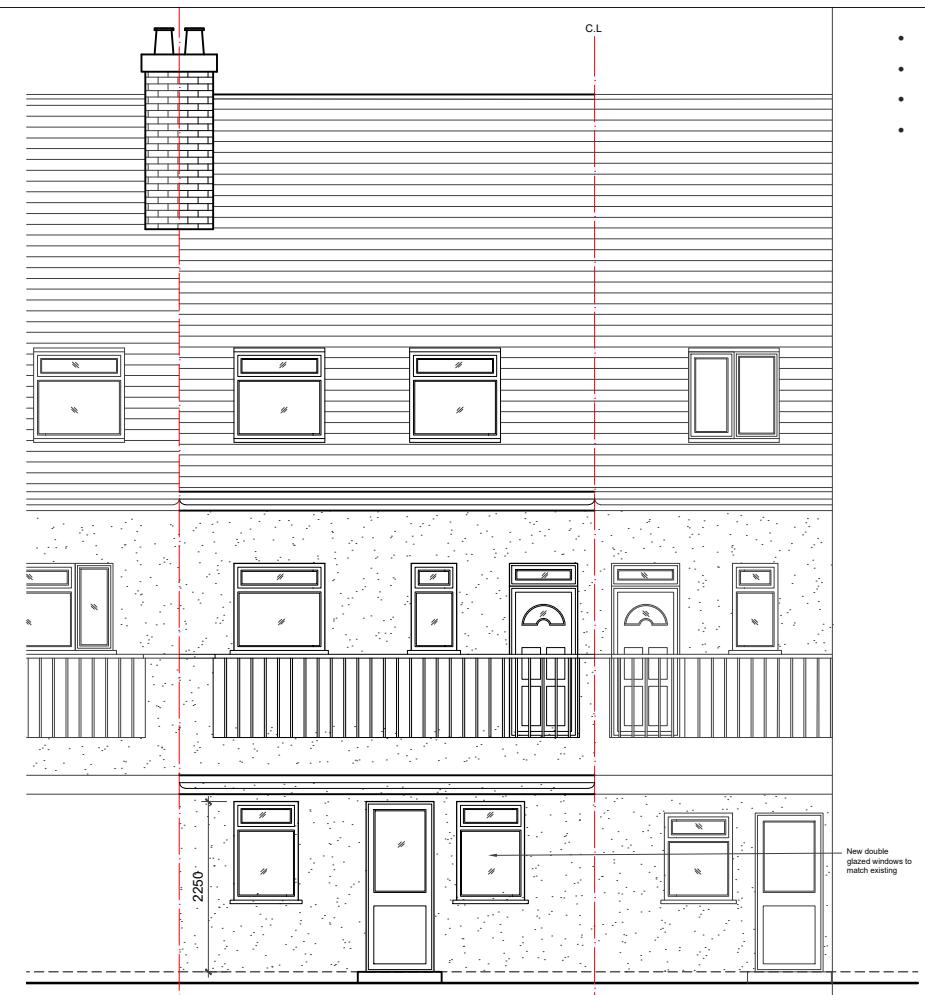

## 03 -REAR ELEVATION

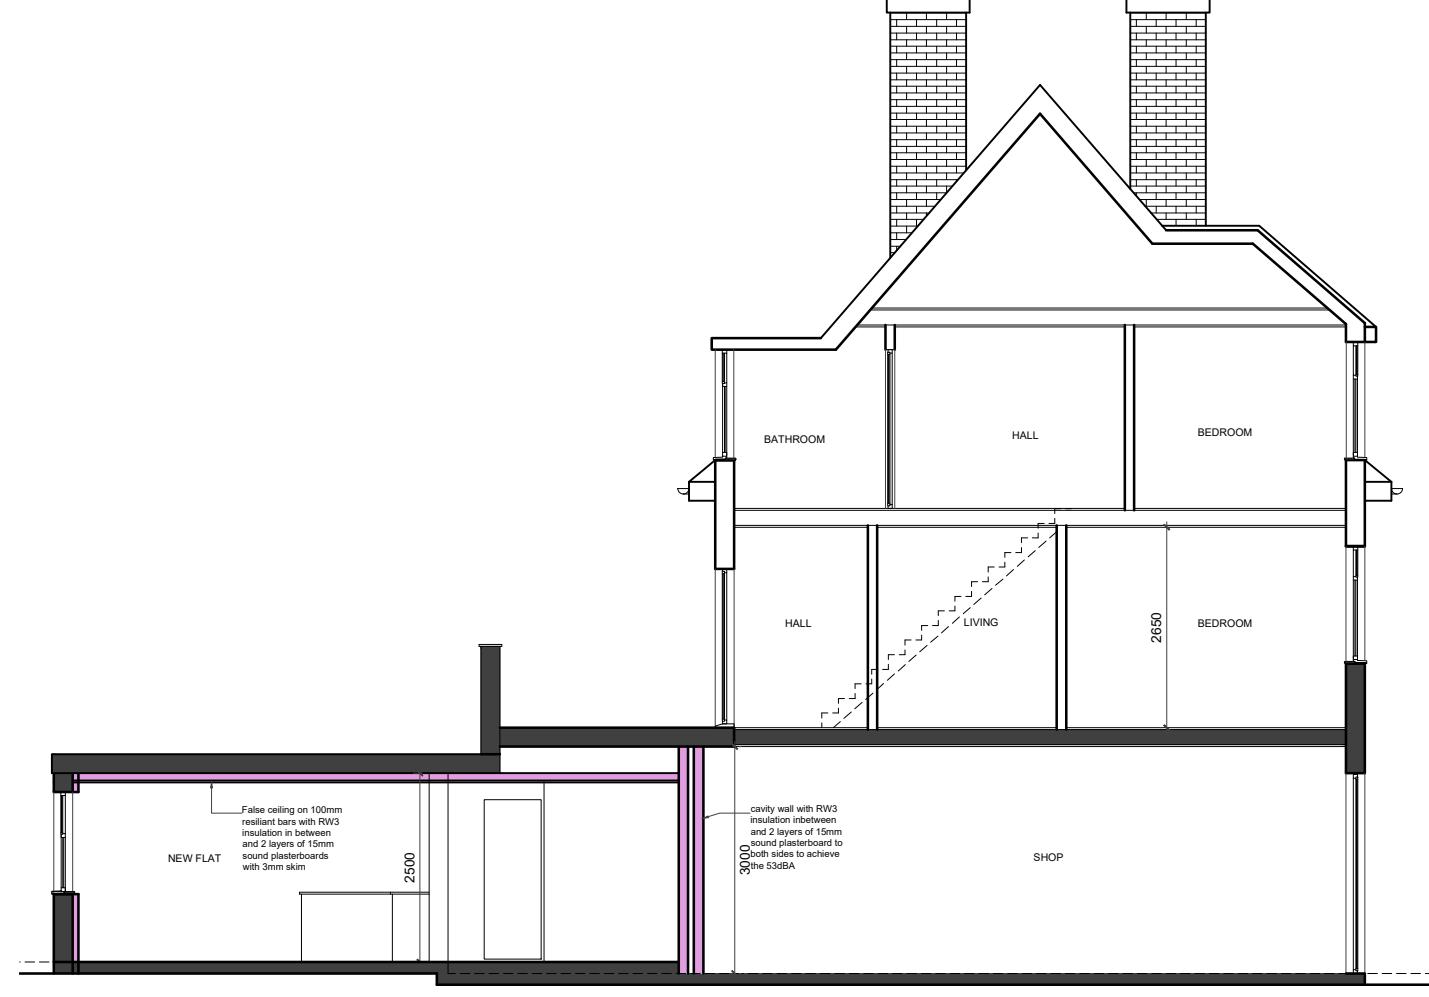


## 04 -CROSS SECTION

**NOTES**

Dimensions are not to be scaled from this drawing by contractors. The contractor is requested to check all dimensions before the work started. Report any discrepancies to the client or architect before undertaking the work described in the drawings.

Dimensions are approximate site dimensions and are to be verified by the contractor on site before any fabrication/site work, i.e. foundations etc occur. Contractor is responsible for all temporary propping to existing structure.

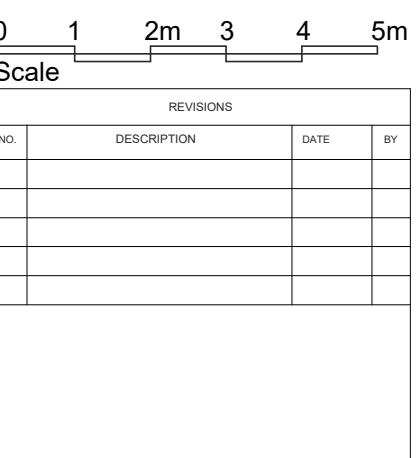

DESIGN ENDEAVOURS LTD  
M: 07824773079, 07869580774  
E: design.endeavour@gmail.com

07824773079, 07869580774  
design\_endeavour@gmail.com

design.endeavour@gmail.com

1104 UXBRIDGE ROAD HAYES  
LONDON UB4 8OH

LONDON, UB4 0QH

## PROPOSED PLANS & ELEVATIONS

Drawn	Approved	Date
-------	----------	------

A3 JTS MAR-24

	Drawing No.	Rev.
--	-------------	------

1/24 P-1104UR-03 -

For more information, contact the Office of the Vice President for Research and Economic Development at 319-273-2500 or [research@uiowa.edu](mailto:research@uiowa.edu).