

# STUDIO

G6

Project No. G61001

01/08/2025

Project Name.  
11 Brookside Uxbridge Middlesex  
Postcode UB10 9NF

Notes

G6 STUDIO RESERVES ALL RIGHTS TO THESE DRAWINGS, DESIGN AND/OR ANY OTHER DATA CONTAINED HEREIN. ANY PART OF THE DRAWINGS, DESIGNS AND/OR OTHER DATA CONTAINED HEREIN MAY BE REPRODUCED, MODIFIED OR TRANSMITTED OR USED IN ANY FORM BY ANY MEANS FOR ANY PURPOSE WITHOUT THE PRIOR WRITTEN CONSENT OF G6 STUDIO OTHER THAN FOR THE SOLE PURPOSE FOR WHICH SUCH DRAWINGS, DESIGN AND/OR OTHER DATA ARE PROVIDED.

CONTRACTORS SHALL WORK FROM FIGURED DIMENSIONS ONLY. CONTRACTORS MUST CHECK ALL DIMENSIONS ON SITE. DISCREPANCIES MUST BE REPORTED IMMEDIATELY TO G6 STUDIO LTD FOR CLARIFICATION BEFORE PROCEEDING ON RELEVANT WORK.

1. ALL DIMENSIONS TO BE CHECKED ON SITE.
2. ALL DISCREPANCIES TO BE REPORTED TO G6 STUDIO.
3. REFER TO STRUCTURAL SPECIFICATION FOR ALL STRUCTURAL ELEMENTS.

Project North






Scale 0 1 2 3 1:100

Drawing Title

# A1.1

Sheet No.1

©2025

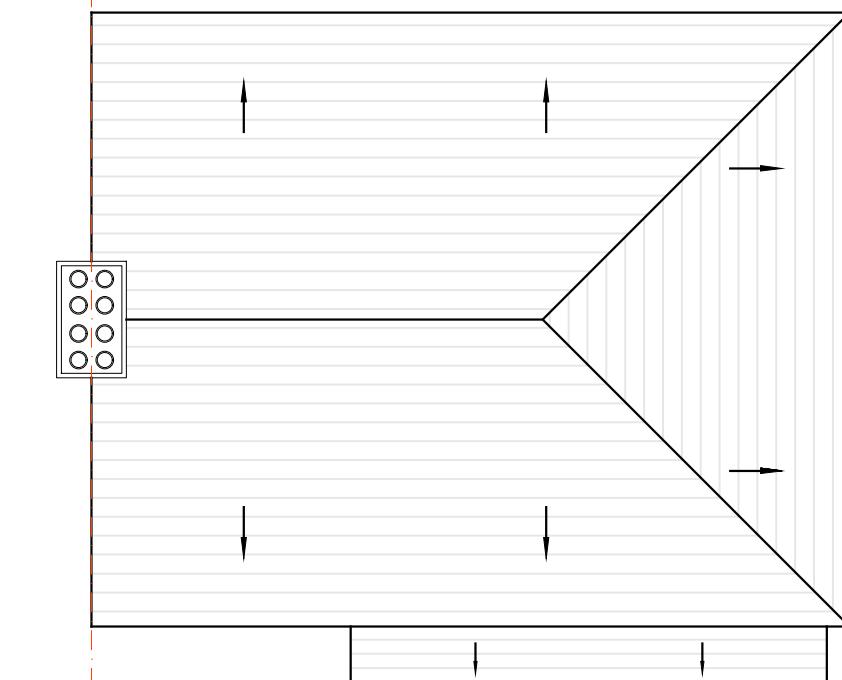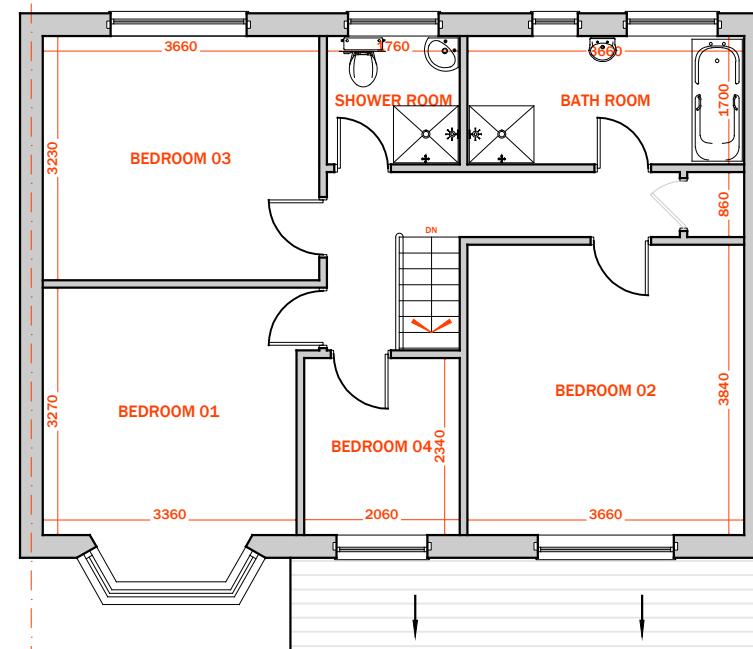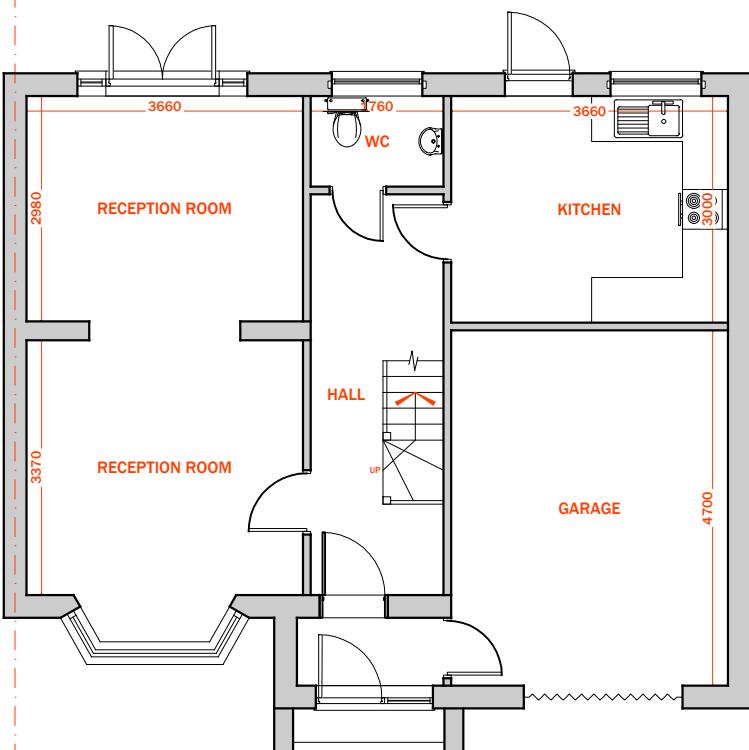

# STUDIO

G6

Project No. G61001

01/08/2025

Project Name.  
11 Brookside Uxbridge Middlesex  
Postcode UB10 9NF

Notes  
G6 STUDIO RESERVES ALL RIGHTS TO THESE DRAWINGS, DESIGN AND/OR ANY OTHER DATA CONTAINED HEREIN. PART OF THE DRAWINGS, DESIGNS AND/OR OTHER DATA CONTAINED HEREIN MAY BE REPRODUCED, MODIFIED OR TRANSMITTED OR USED IN ANY FORM BY ANY MEANS FOR ANY PURPOSE WITHOUT THE PRIOR WRITTEN CONSENT OF G6 STUDIO OTHER THAN FOR THE SOLE PURPOSE FOR WHICH SUCH DRAWINGS, DESIGN AND/OR OTHER DATA ARE PROVIDED.

CONTRACTORS SHALL WORK FROM FIGURED DIMENSIONS ONLY. CONTRACTORS MUST CHECK ALL DIMENSIONS ON SITE. DISCREPANCIES MUST BE REPORTED IMMEDIATELY TO G6 STUDIO LTD FOR CLARIFICATION BEFORE PROCEEDING ON RELEVANT WORK.

1. ALL DIMENSIONS TO BE CHECKED ON SITE.
2. ALL DISCREPANCIES TO BE REPORTED TO G6 STUDIO.
3. REFER TO STRUCTURAL SPECIFICATION FOR ALL STRUCTURAL ELEMENTS.




Project North



Scale 0 1 2 3 1:100


Drawing Title

**A1.2**

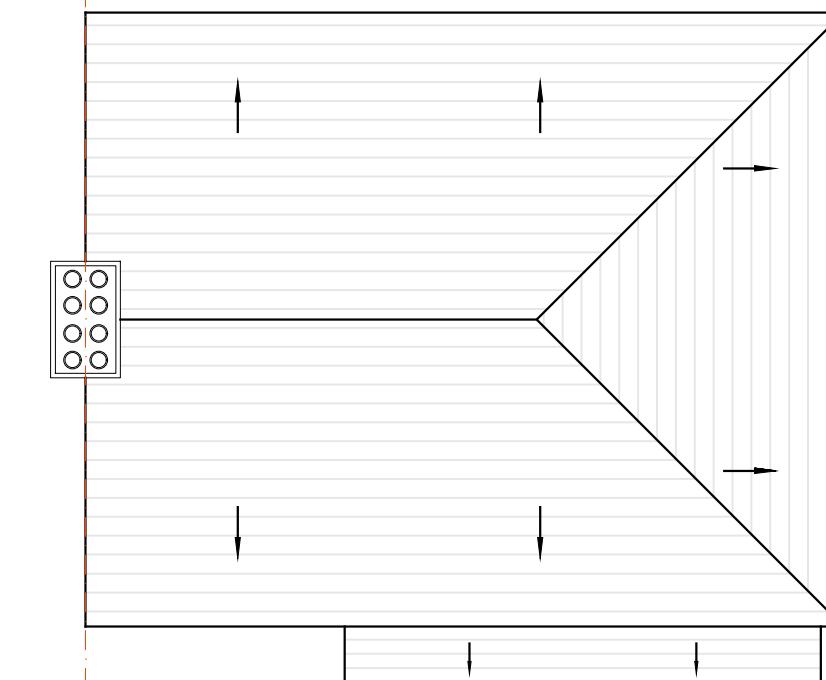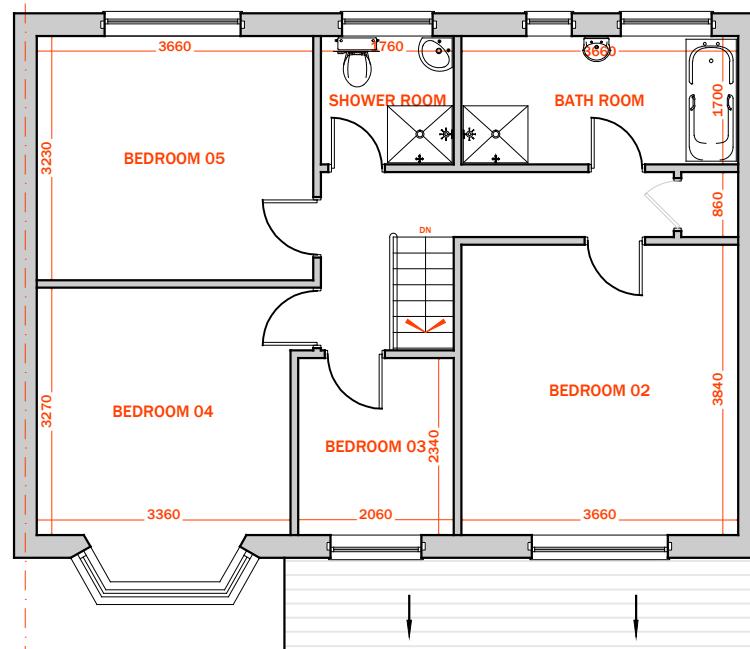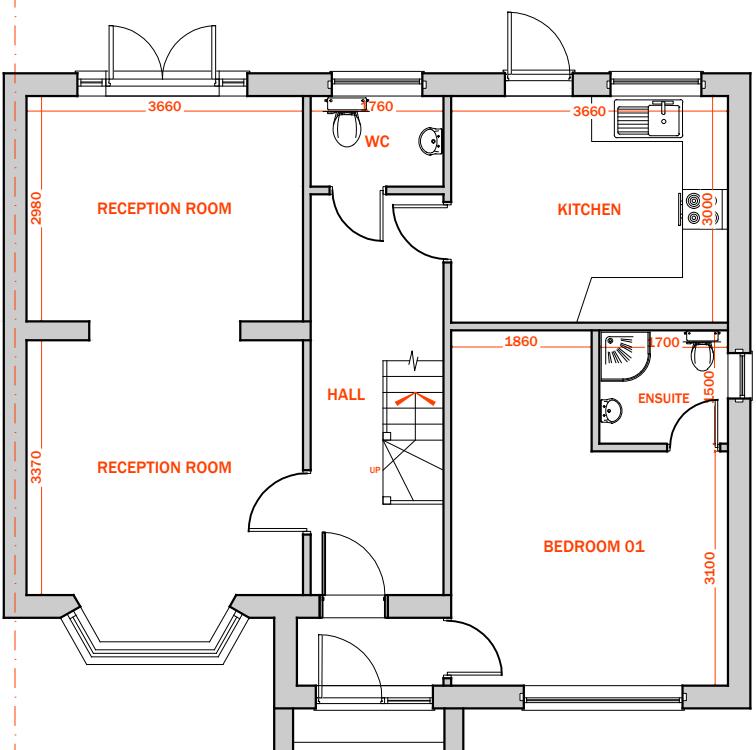


# STUDIO

G6

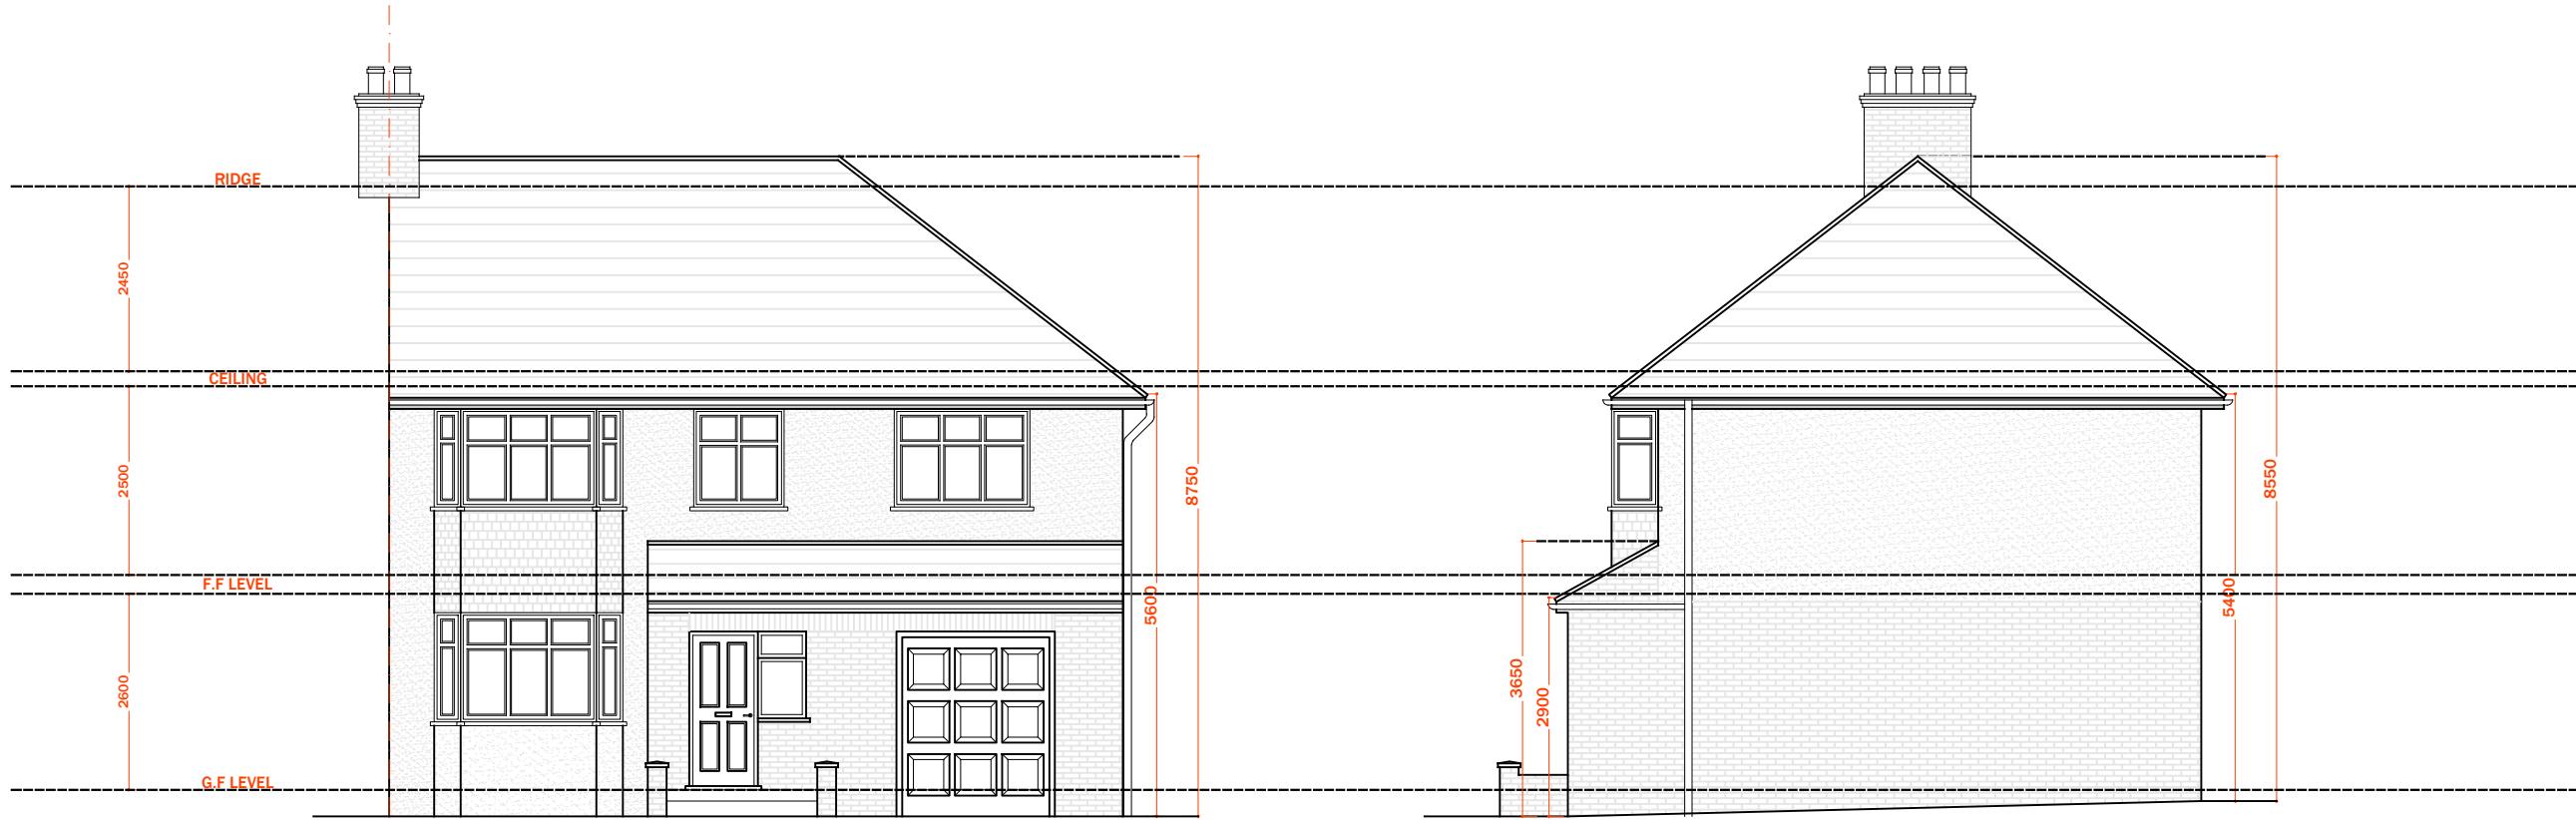

1 EXISTING EAST ELEVATION

2 EXISTING NORTH ELEVATION

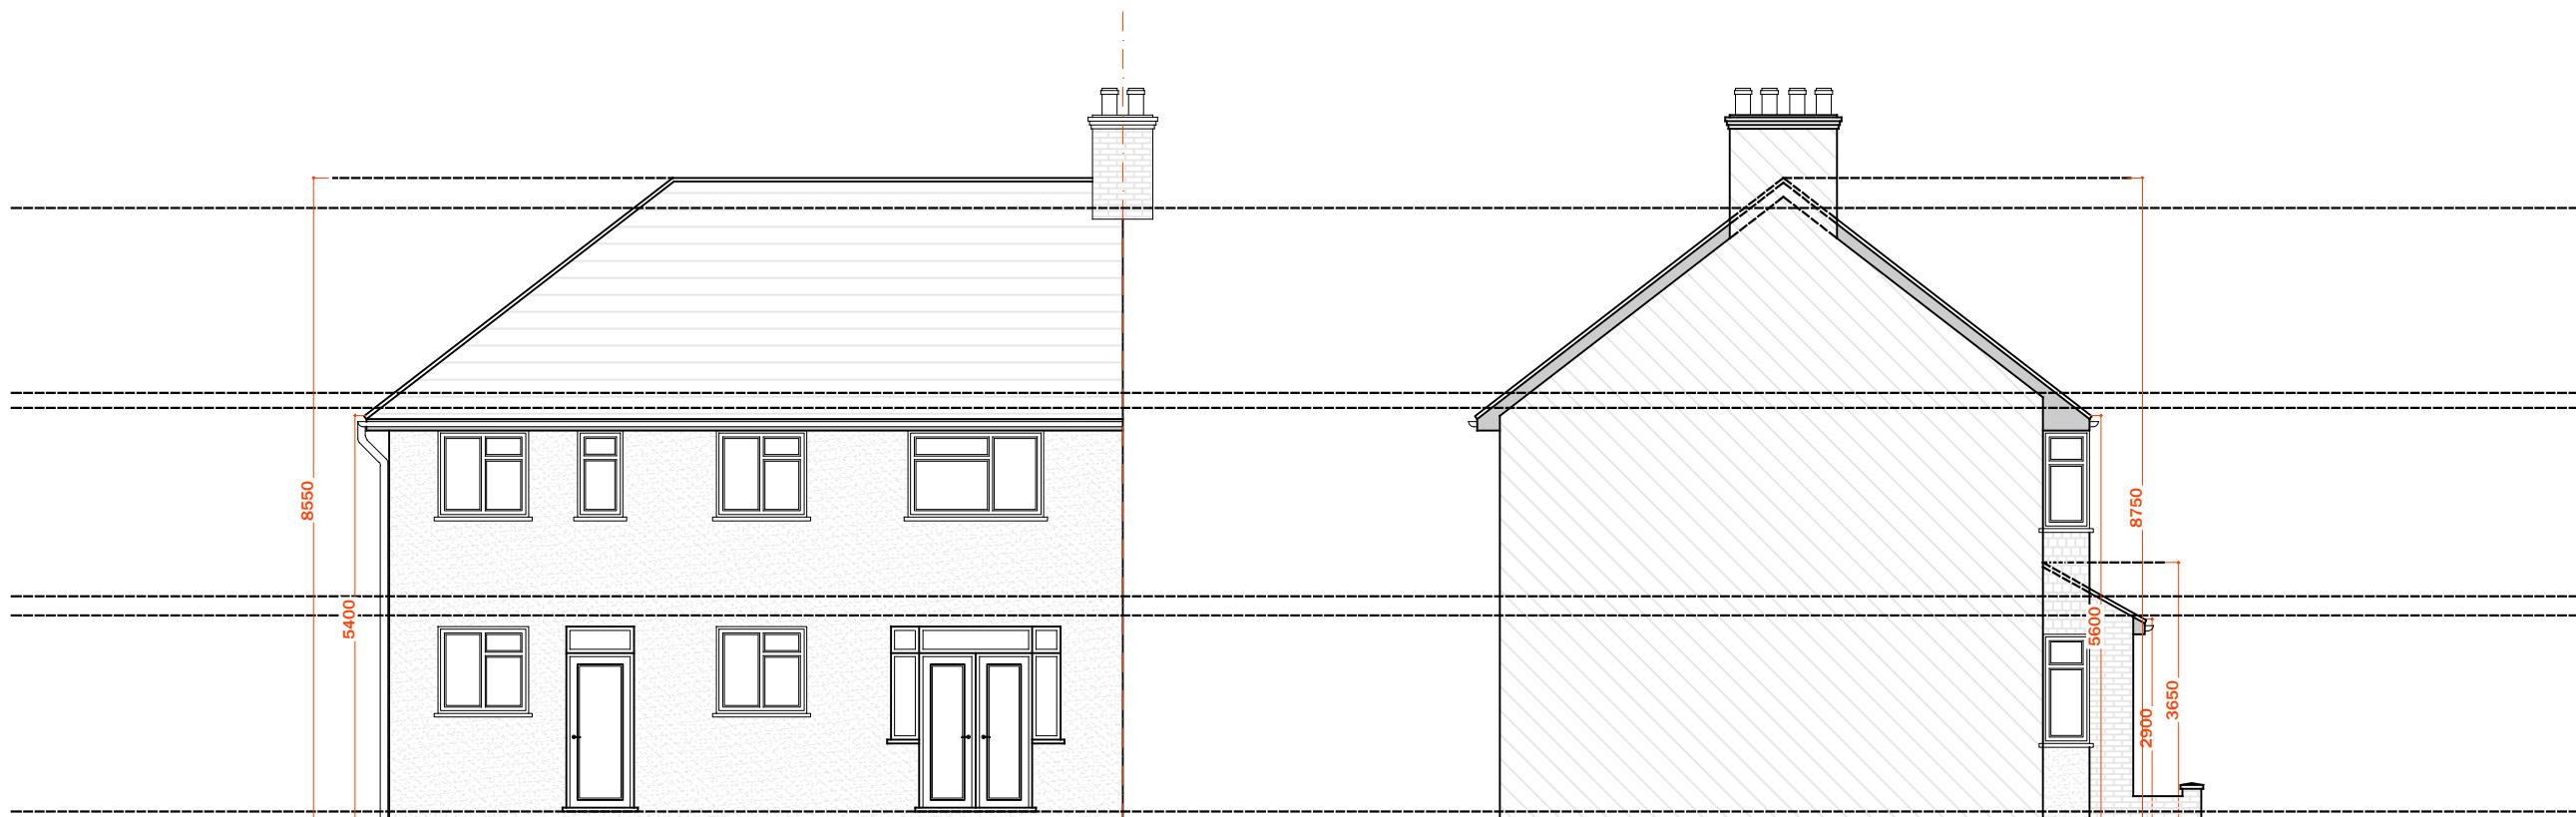

3 EXISTING WEST ELEVATION

4 EXISTING SOUTH ELEVATION

Project No. G61001

Project Name.  
11 Brookside Uxbridge Middlesex  
Postcode UB10 9NF

Notes  
G6 STUDIO RESERVES ALL RIGHTS TO THESE DRAWINGS, DESIGN AND/OR ANY OTHER DATA CONTAINED HEREIN. PART OF THE DRAWINGS, DESIGNS AND/OR OTHER DATA CONTAINED HEREIN MAY BE REPRODUCED, MODIFIED, TRANSMITTED OR USED IN ANY FORM BY ANY MEANS FOR ANY PURPOSE WITH OUT THE PRIOR WRITTEN CONSENT OF G6 STUDIO OTHER THAN FOR THE SOLE PURPOSE FOR WHICH SUCH DRAWINGS, DESIGN AND/OR OTHER DATA ARE PROVIDED.

CONTRACTORS SHALL WORK FROM FIGURED DIMENSIONS ONLY. CONTRACTORS MUST CHECK ALL DIMENSIONS ON SITE. DISCREPANCIES MUST BE REPORTED IMMEDIATELY TO G6 STUDIO LTD FOR CLARIFICATION BEFORE PROCEEDING ON RELEVANT WORK.

1. ALL DIMENSIONS TO BE CHECKED ON SITE.  
2. ALL DISCREPANCIES TO BE REPORTED TO G6 STUDIO.  
3. REFER TO STRUCTURAL SPECIFICATION FOR ALL STRUCTURAL ELEMENTS.

Project North  
Scale 0 1 2 3  
1:100


Drawing Title

A1.3

01/08/2025


# STUDIO

G6

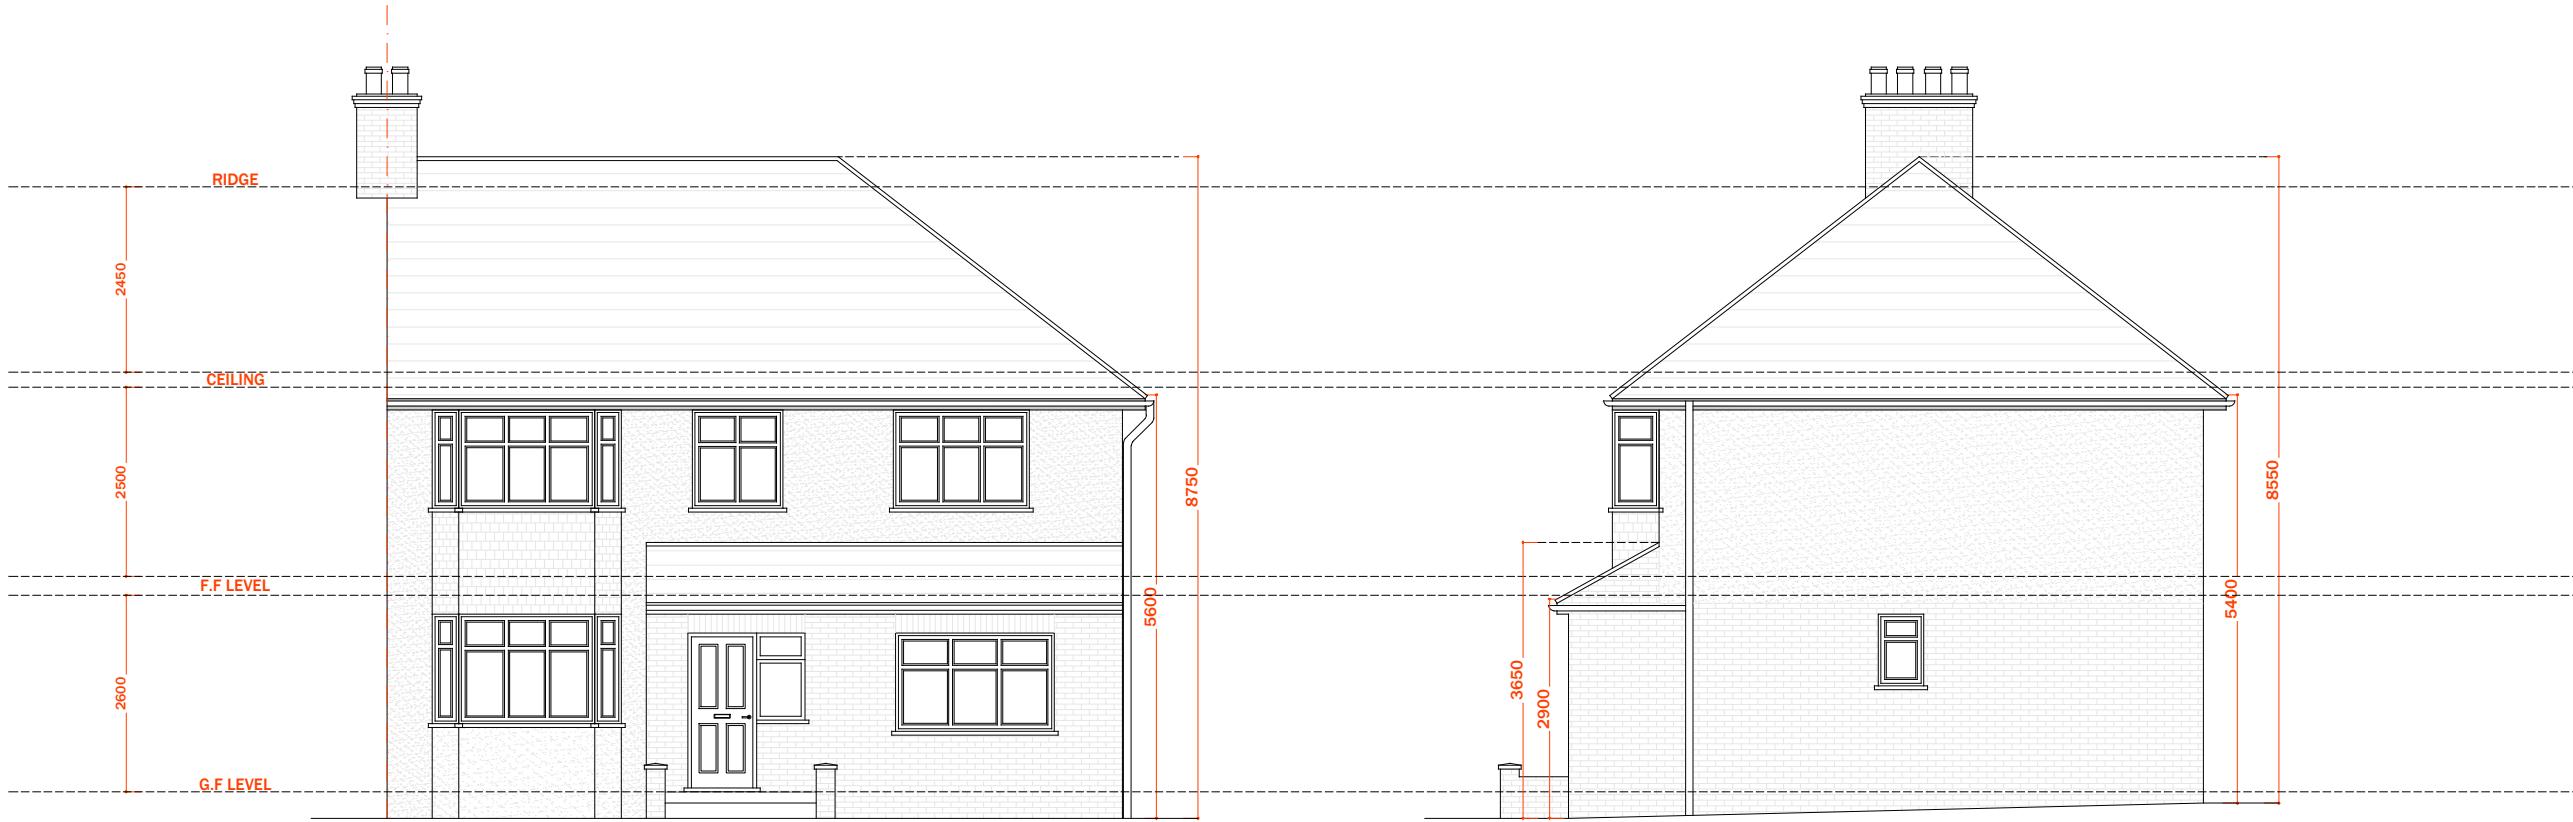

1 PROPOSED  
EAST ELEVATION

2 PROPOSED  
NORTH ELEVATION

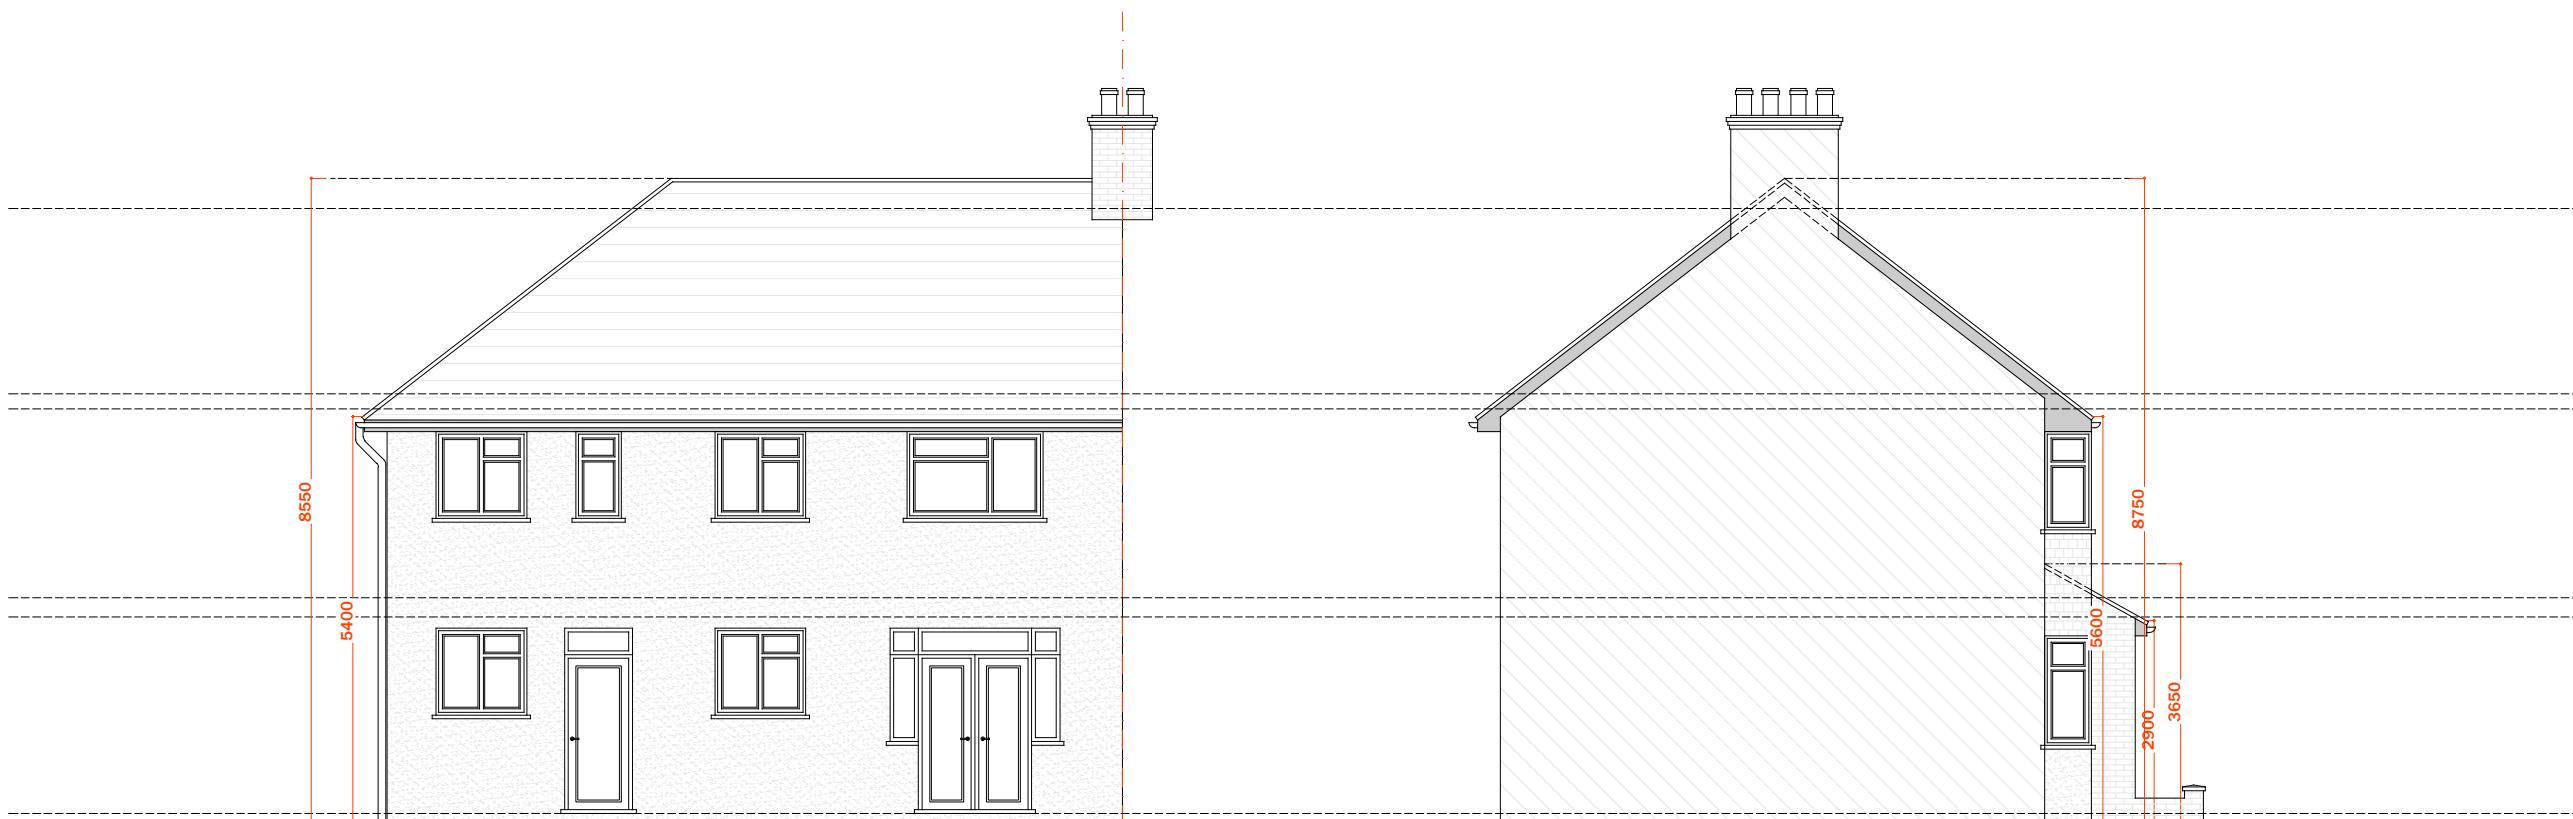

3 WEST ELEVATION  
(NO CHANGE PROPOSED)

4 SOUTH ELEVATION  
(NO CHANGE PROPOSED)

Project No. G61001

Project Name.  
11 Brookside Uxbridge Middlesex  
Postcode UB10 9NF

Notes  
G6 STUDIO RESERVES ALL RIGHTS TO THESE DRAWINGS, DESIGN AND/OR ANY OTHER DATA CONTAINED HEREIN. NO PART OF THE DRAWINGS, DESIGNS AND/OR OTHER DATA CONTAINED HEREIN MAY BE REPRODUCED, MODIFIED, TRANSMITTED OR USED IN ANY FORM BY ANY MEANS FOR ANY PURPOSE WITH OUT THE PRIOR WRITTEN CONSENT OF G6 STUDIO OTHER THAN FOR THE SOLE PURPOSE FOR WHICH SUCH DRAWINGS, DESIGN AND/OR OTHER DATA ARE PROVIDED.

CONTRACTORS SHALL WORK FROM FIGURED DIMENSIONS  
ONLY CONTRACTORS MUST CHECK ALL DIMENSIONS ON SITE. DISCREPANCIES MUST BE REPORTED IMMEDIATELY TO G6 STUDIO LTD FOR CLARIFICATION BEFORE PROCEEDING ON RELEVANT WORK.

1. ALL DIMENSIONS TO BE CHECKED ON SITE.
2. ALL DISCREPANCIES TO BE REPORTED TO G6 STUDIO.
3. REFER TO STRUCTURAL SPECIFICATION FOR ALL STRUCTURAL ELEMENTS.


Project North  
Scale 0 1 2 3  
1:100

Drawing Title

A1.4

01/08/2025

## LEGENDS:

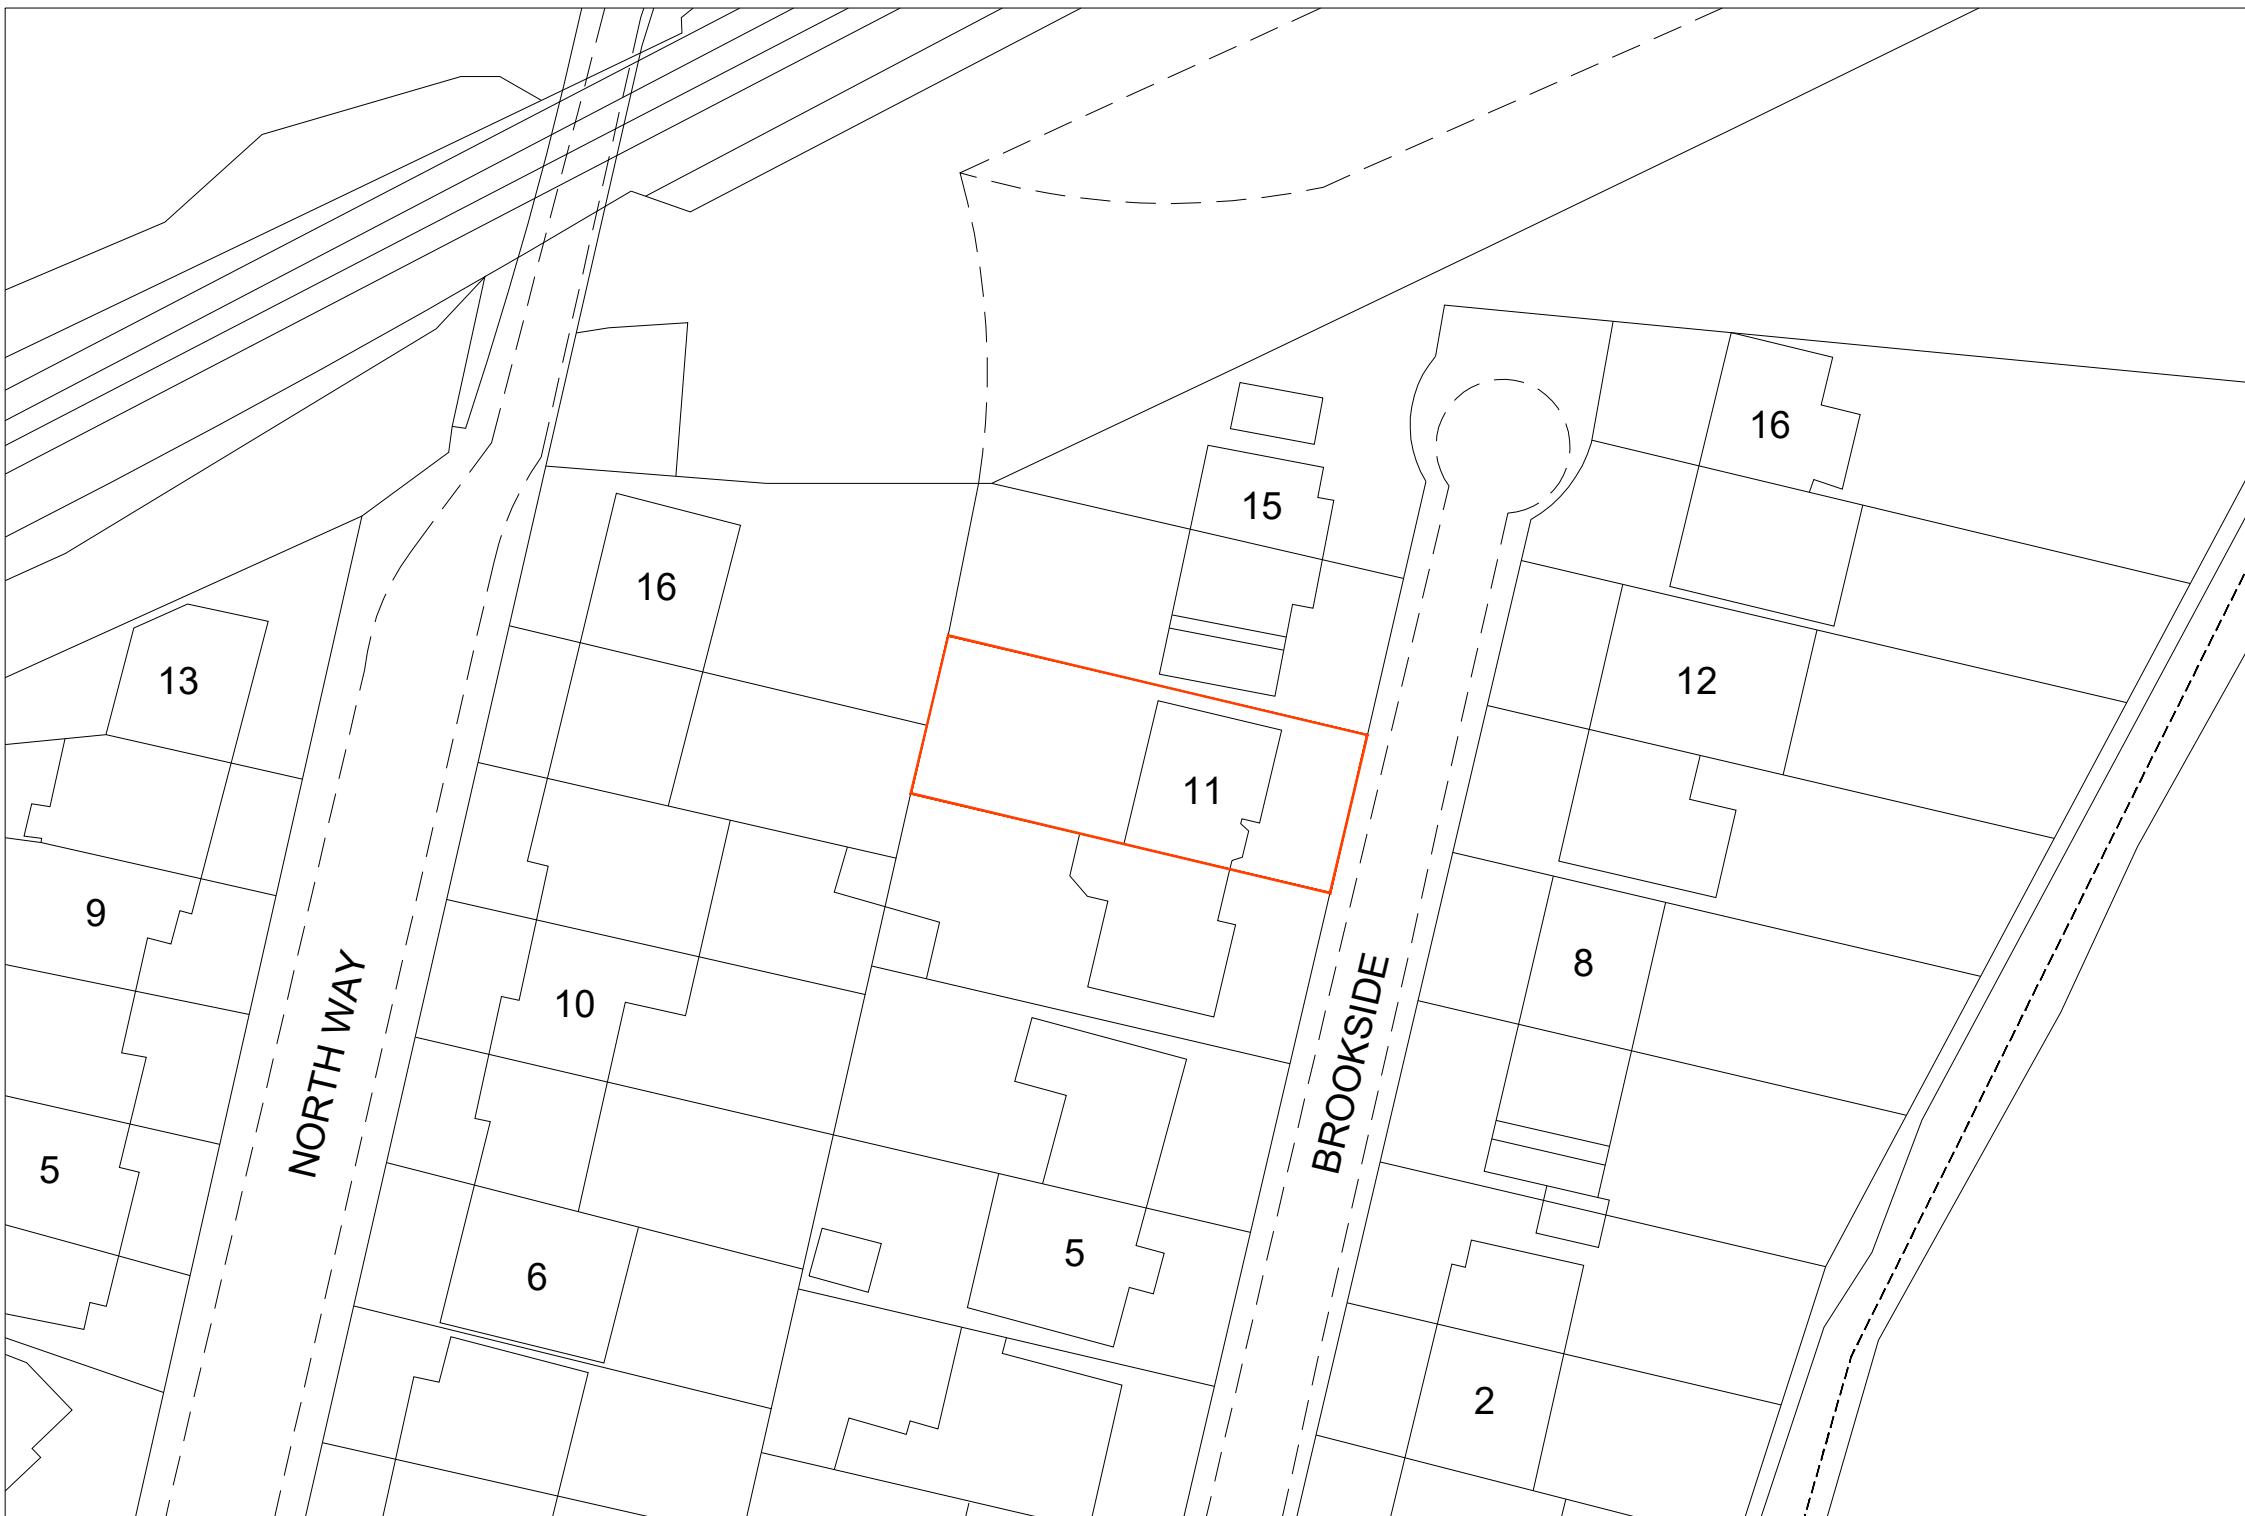

1 EXISTING SITE BLOCK PLAN

# G6 STUDIO

G61001

Project No. G61001

01/08/2025


Project Name.  
11 Brookside Uxbridge Middlesex  
Postcode UB10 9NF

Notes  
G6 STUDIO RESERVES ALL RIGHTS TO THESE DRAWINGS, DESIGN AND/OR ANY OTHER DATA CONTAINED HEREIN. NO PART OF THE DRAWINGS, DESIGNS AND/OR OTHER DATA CONTAINED HEREIN MAY BE REPRODUCED, MODIFIED, TRANSMITTED OR USED IN ANY FORM BY ANY MEANS FOR ANY PURPOSE WITH OUT THE PRIOR WRITTEN CONSENT OF G6 STUDIO OTHER THAN FOR THE SOLE PURPOSE FOR WHICH SUCH DRAWINGS, DESIGN AND/OR OTHER DATA ARE PROVIDED.

CONTRACTORS SHALL WORK FROM FIGURED DIMENSIONS ONLY. CONTRACTORS MUST CHECK ALL DIMENSIONS ON SITE. DISCREPANCIES MUST BE REPORTED IMMEDIATELY TO G6 STUDIO LTD FOR CLARIFICATION BEFORE PROCEEDING ON RELEVANT WORK.

1. ALL DIMENSIONS TO BE CHECKED ON SITE.
2. ALL DISCREPANCIES TO BE REPORTED TO G6 STUDIO.
3. REFER TO STRUCTURAL SPECIFICATION FOR ALL STRUCTURAL ELEMENTS.


Project North

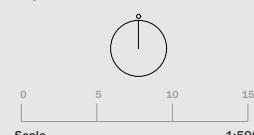

Drawing Title

A1.5

## LEGENDS:

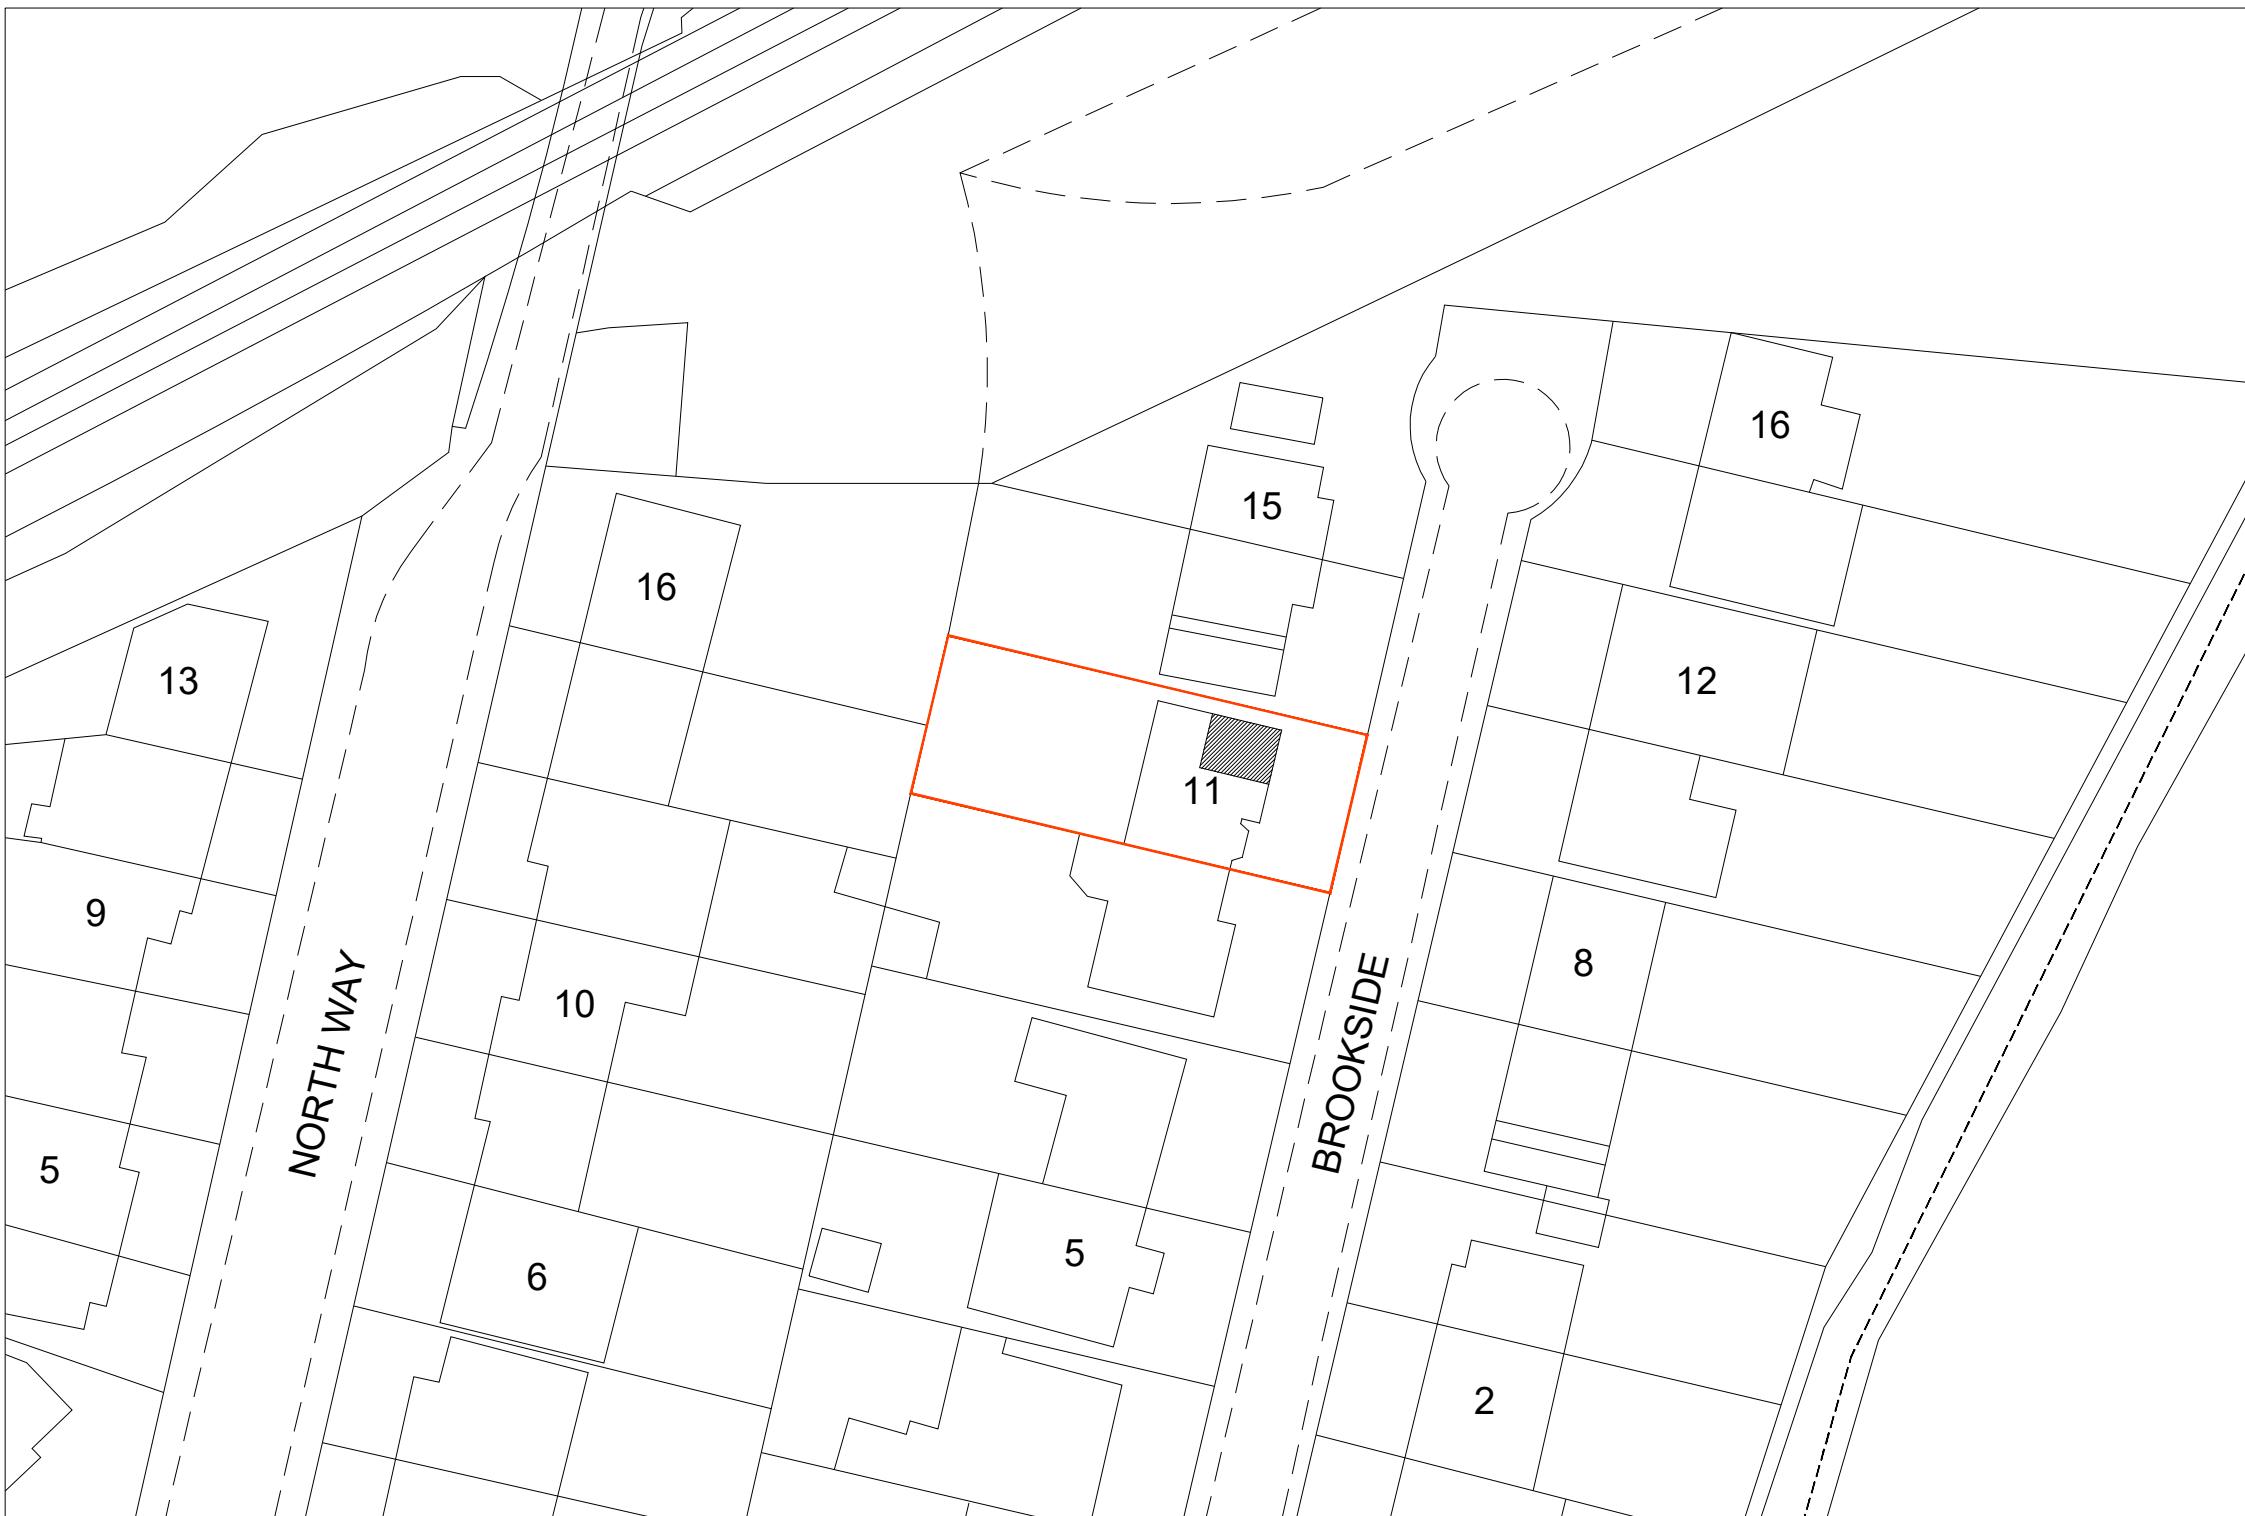

1 PROPOSED SITE BLOCK PLAN

**G6 STUDIO**

G61001

Project No.

01/08/2025

Project Name.

11 Brookside Uxbridge Middlesex

Postcode UB10 9NF


## Notes

G6 STUDIO RESERVES ALL RIGHTS TO THESE DRAWINGS, DESIGN AND/OR ANY OTHER DATA CONTAINED HEREIN. NO PART OF THE DRAWINGS, DESIGNS AND/OR OTHER DATA CONTAINED HEREIN MAY BE REPRODUCED, MODIFIED, TRANSMITTED OR USED IN ANY FORM BY ANY MEANS FOR ANY PURPOSE WITH OUT THE PRIOR WRITTEN CONSENT OF G6 STUDIO OTHER THAN FOR THE SOLE PURPOSE FOR WHICH SUCH DRAWINGS, DESIGN AND/OR OTHER DATA ARE PROVIDED.

CONTRACTORS SHALL WORK FROM FIGURED DIMENSIONS ONLY. CONTRACTORS MUST CHECK ALL DIMENSIONS ON SITE. DISCREPANCIES MUST BE REPORTED IMMEDIATELY TO G6 STUDIO LTD FOR CLARIFICATION BEFORE PROCEEDING ON RELEVANT WORK.

1. ALL DIMENSIONS TO BE CHECKED ON SITE.
2. ALL DISCREPANCIES TO BE REPORTED TO G6 STUDIO.
3. REFER TO STRUCTURAL SPECIFICATION FOR ALL STRUCTURAL ELEMENTS.

Project North

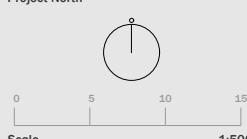


Drawing Title


**A1.6**

LEGENDS:

 SITE BOUNDARY

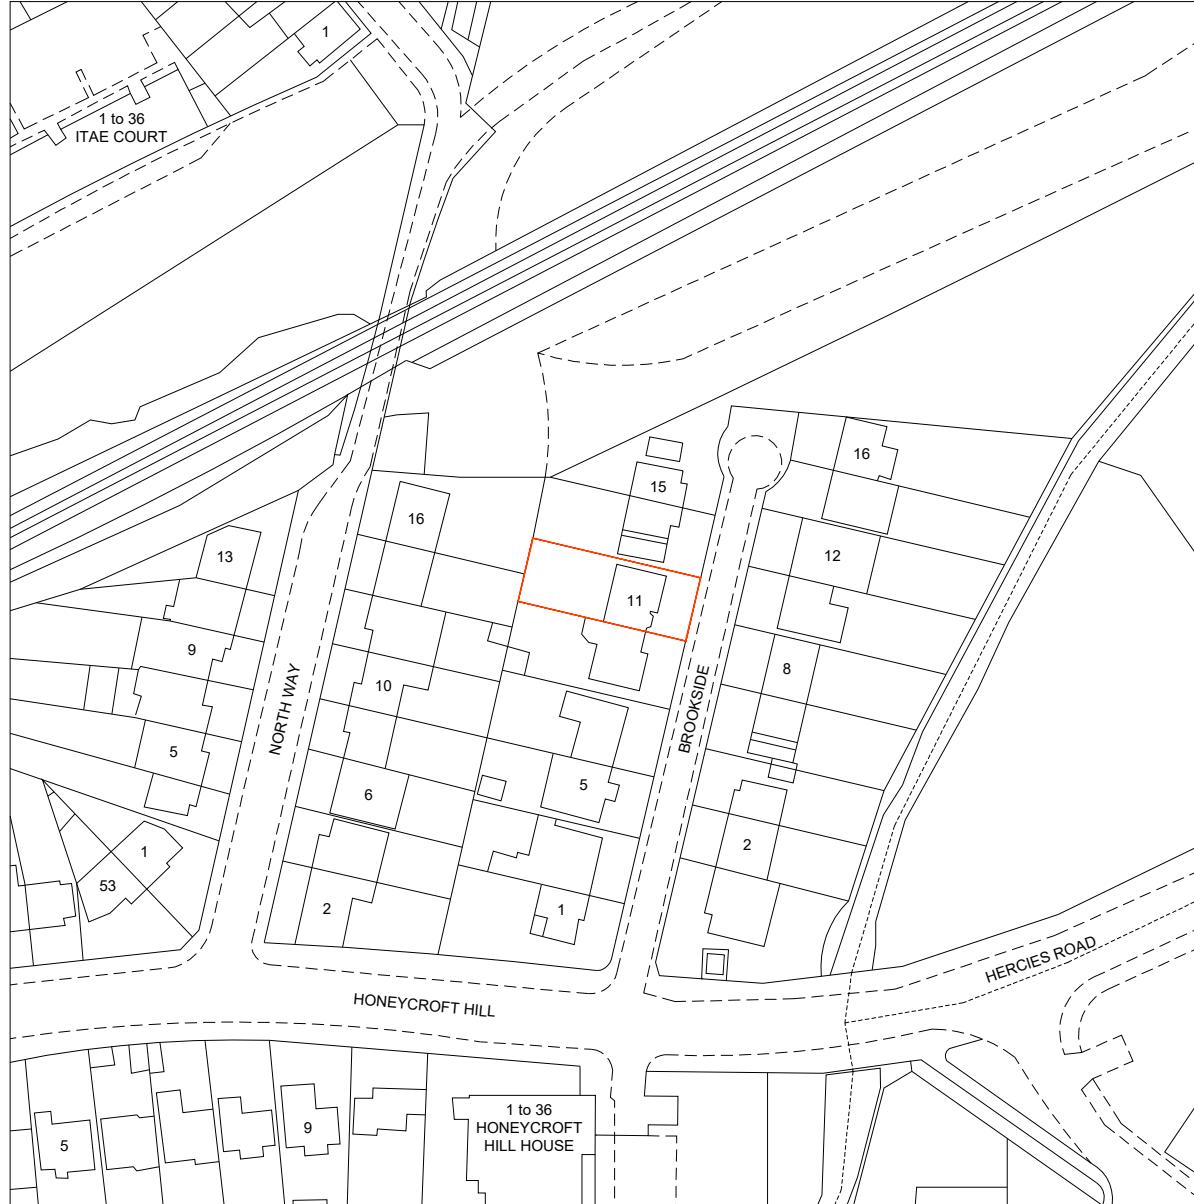

① EXISTING LOCATION PLAN

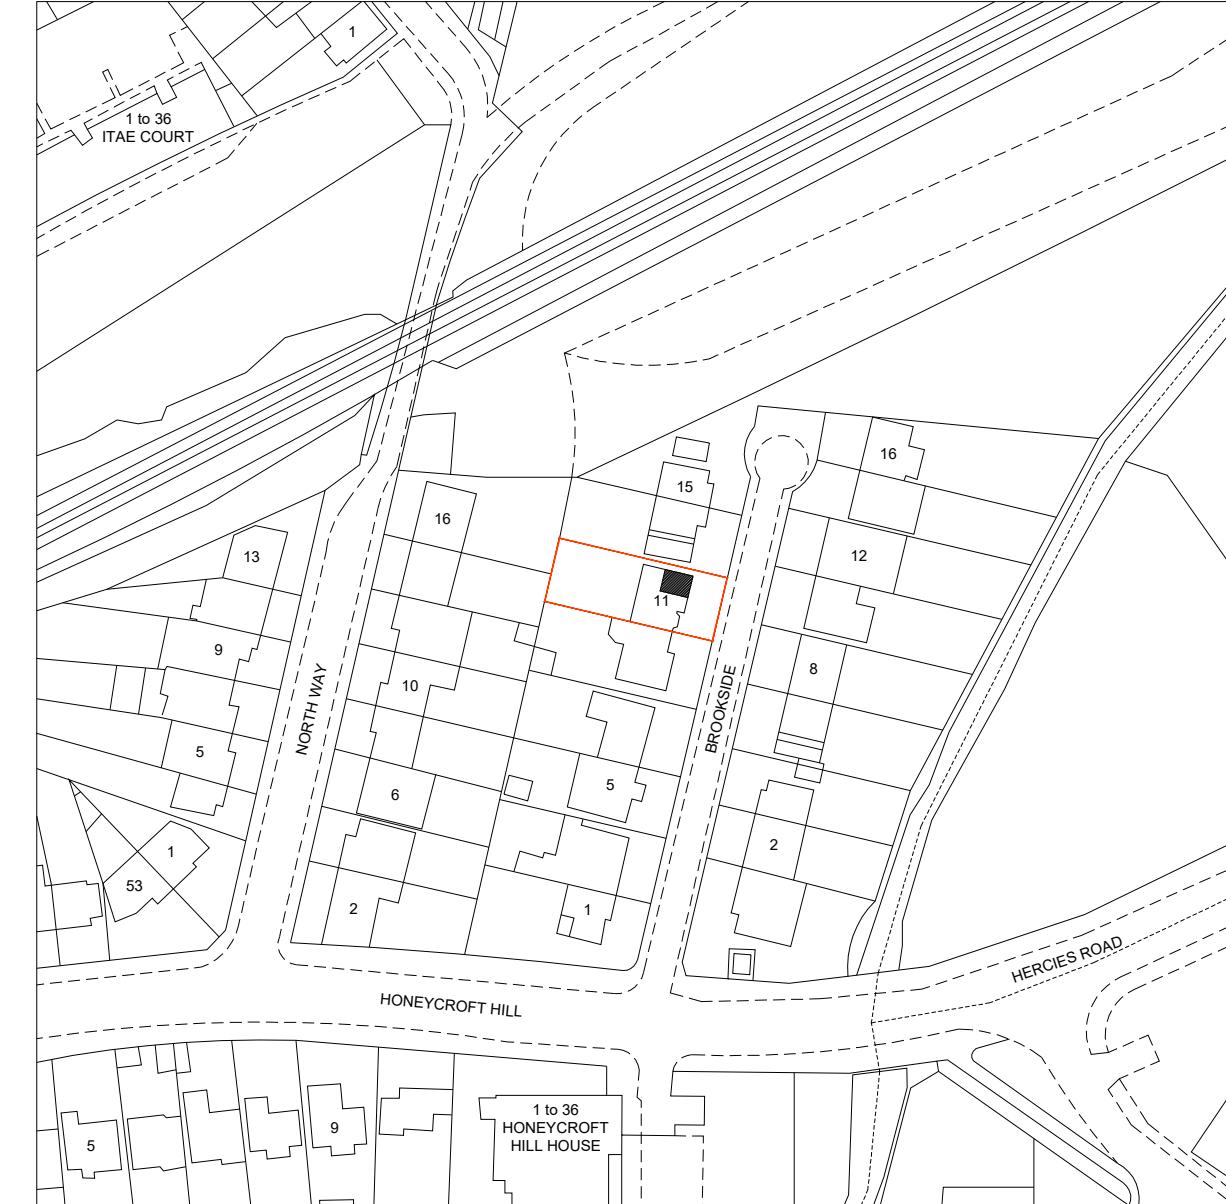

② PROPOSED LOCATION PLAN

G6 STUDIO

G6

Project No. G61001

01/08/2025

Project Name:  
11 Brookside Uxbridge Middlesex  
Postcode UB10 9NF

Notes  
G6 STUDIO RESERVES ALL RIGHTS TO THESE DRAWINGS, DESIGN AND/OR ANY OTHER DATA CONTAINED HEREIN. NO PART OF THE DRAWINGS, DESIGNS AND/OR OTHER DATA CONTAINED HEREIN MAY BE REPRODUCED, MODIFIED, TRANSMITTED OR USED IN ANY FORM BY ANY MEANS FOR ANY PURPOSE WITH OUT THE PRIOR WRITTEN CONSENT OF G6 STUDIO OTHER THAN FOR THE SOLE PURPOSE FOR WHICH SUCH DRAWINGS, DESIGN AND/OR OTHER DATA ARE PROVIDED.

CONTRACTORS SHALL WORK FROM FIGURED DIMENSIONS ONLY. CONTRACTORS MUST CHECK ALL DIMENSIONS ON SITE. DISCREPANCIES MUST BE REPORTED IMMEDIATELY TO G6 STUDIO LTD FOR CLARIFICATION BEFORE PROCEEDING ON RELEVANT WORK.

1. ALL DIMENSIONS TO BE CHECKED ON SITE.
2. ALL DISCREPANCIES TO BE REPORTED TO G6 STUDIO.
3. REFER TO STRUCTURAL SPECIFICATION FOR ALL STRUCTURAL ELEMENTS.

Project North  
Scale 0 12.5 25 37.5

Drawing Title

A1.7