


3 Redwood Drive
Epsom , Surrey KT19 8FL

Mobile: (0750) 781 17 01
E-Mail: kablankuk@hotmail.com

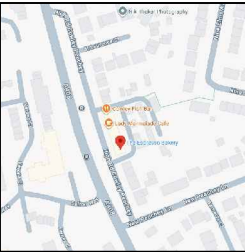

NOTES

1. This drawing to be read in conjunction with all relevant drawings. Any discrepancies found to be notified to the Supervising Officer immediately
2. Only figured dimensions to be used for constructional purposes
3. All works to be carried with all relevant local authority approvals and to the satisfaction of the building control inspector, existing structure to be opened for inspection if required. All dimensions are to be checked on site prior to commencement of works.
4. This drawing is copyright of KABLAN DESIGN and can not be reproduced without KABLAN DESIGN's approval

THIS IS A PLANNING DRAWING ONLY

Client: Mr. Manny Singh

Address: 34 High Road, Cowley, UB8 2HL


Drawing Title

Existing and proposed Elevations


DRAWING NUMBER : 48.0726.02

Revision: JULY 2026 Scale: 1:100 @ A3


ALL DIMENSIONS TO BE VERIFIED ON SITE

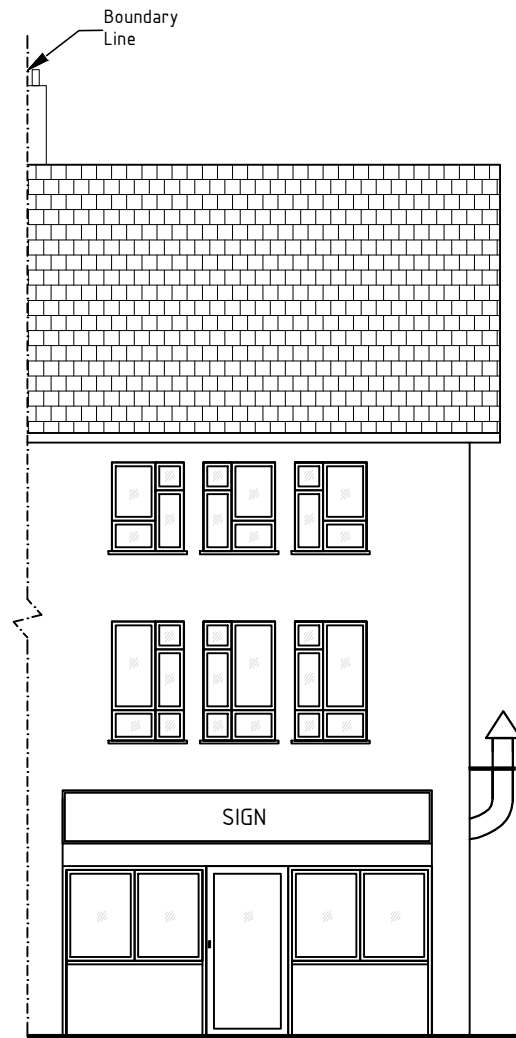


EXISTING FRONT ELEVATION
Scale: 1:100

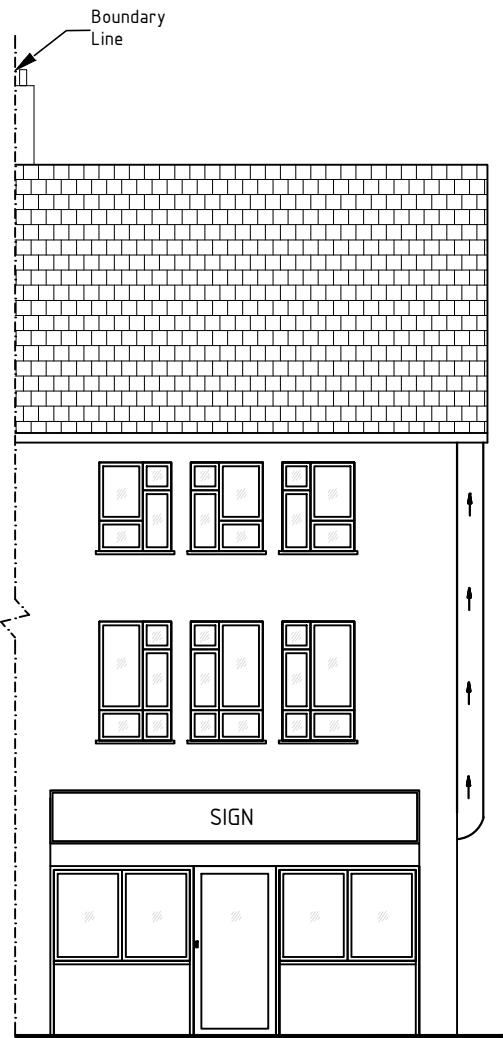

PROPOSED FRONT ELEVATION
Scale: 1:100

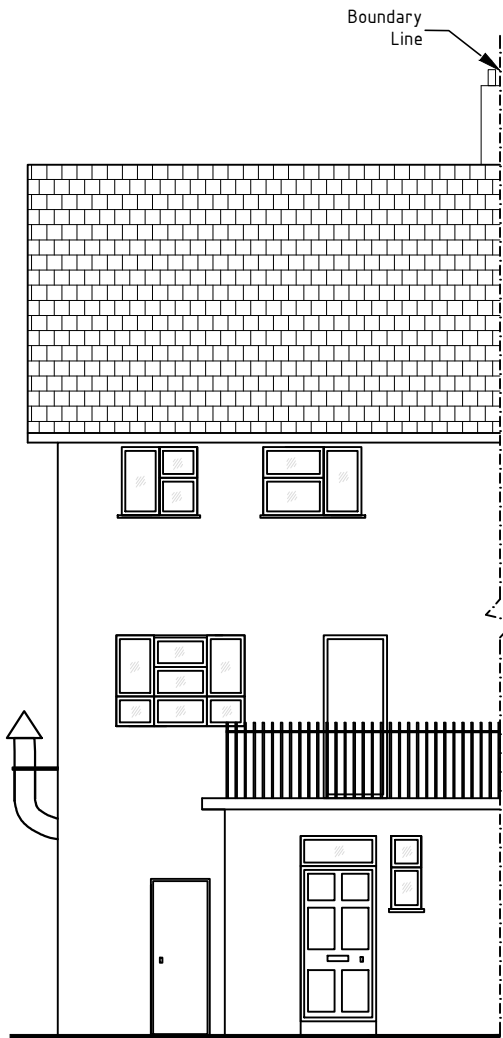

EXISTING REAR ELEVATION
Scale: 1:100

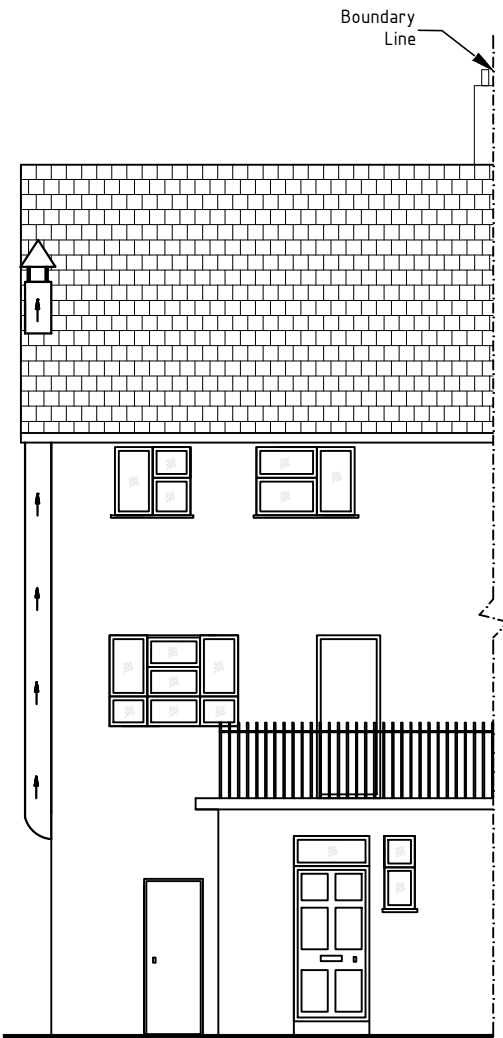

PROPOSED REAR ELEVATION
Scale: 1:100

SCALE 1:100 0 0.5m 1 1.5 2 2.5 3 3.5 4 4.5 5 5.5 6 6.5 7 7.5 8 8.5 9 9.5 10 m