




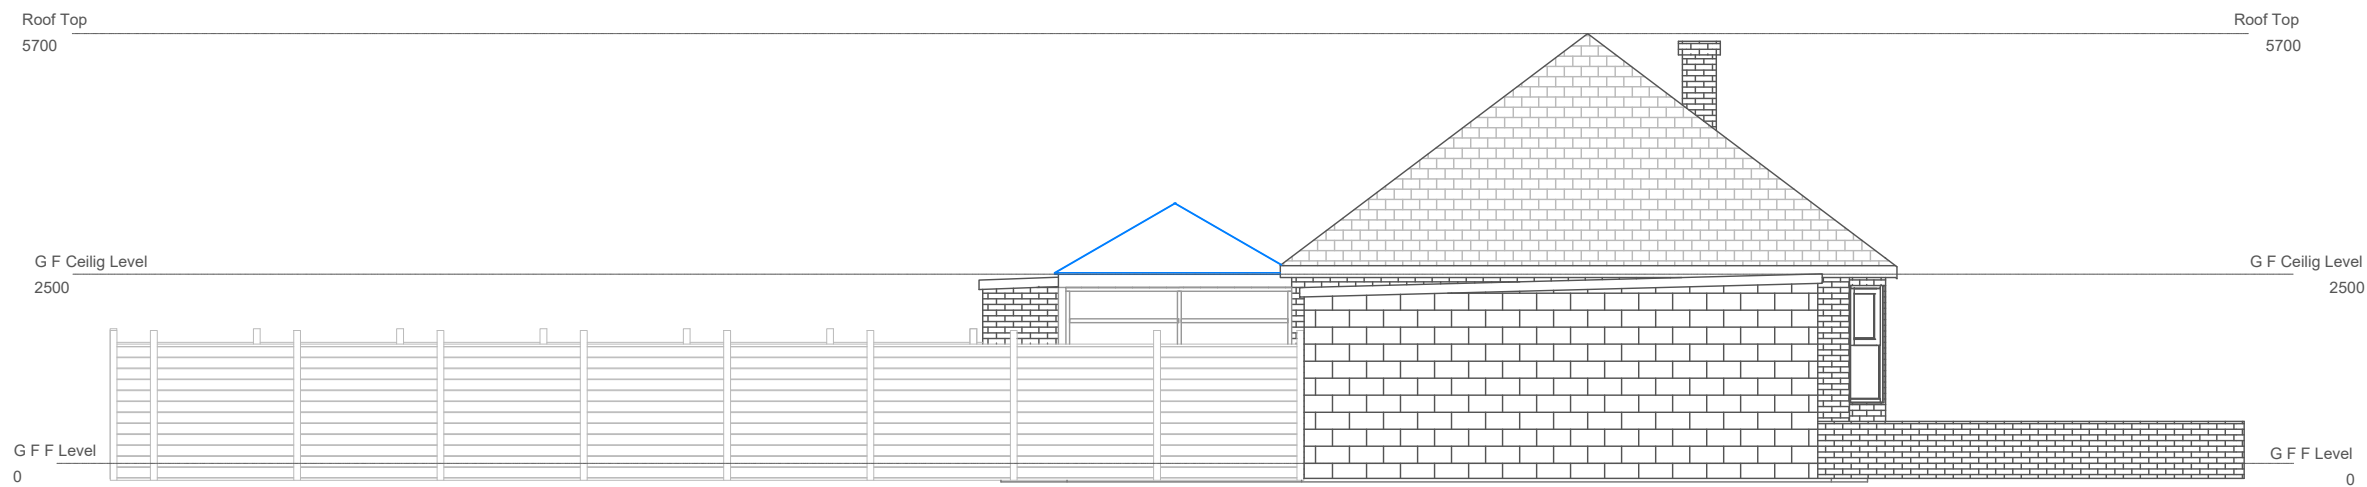

GARAGE SIDE ELEVATION - EXISTING

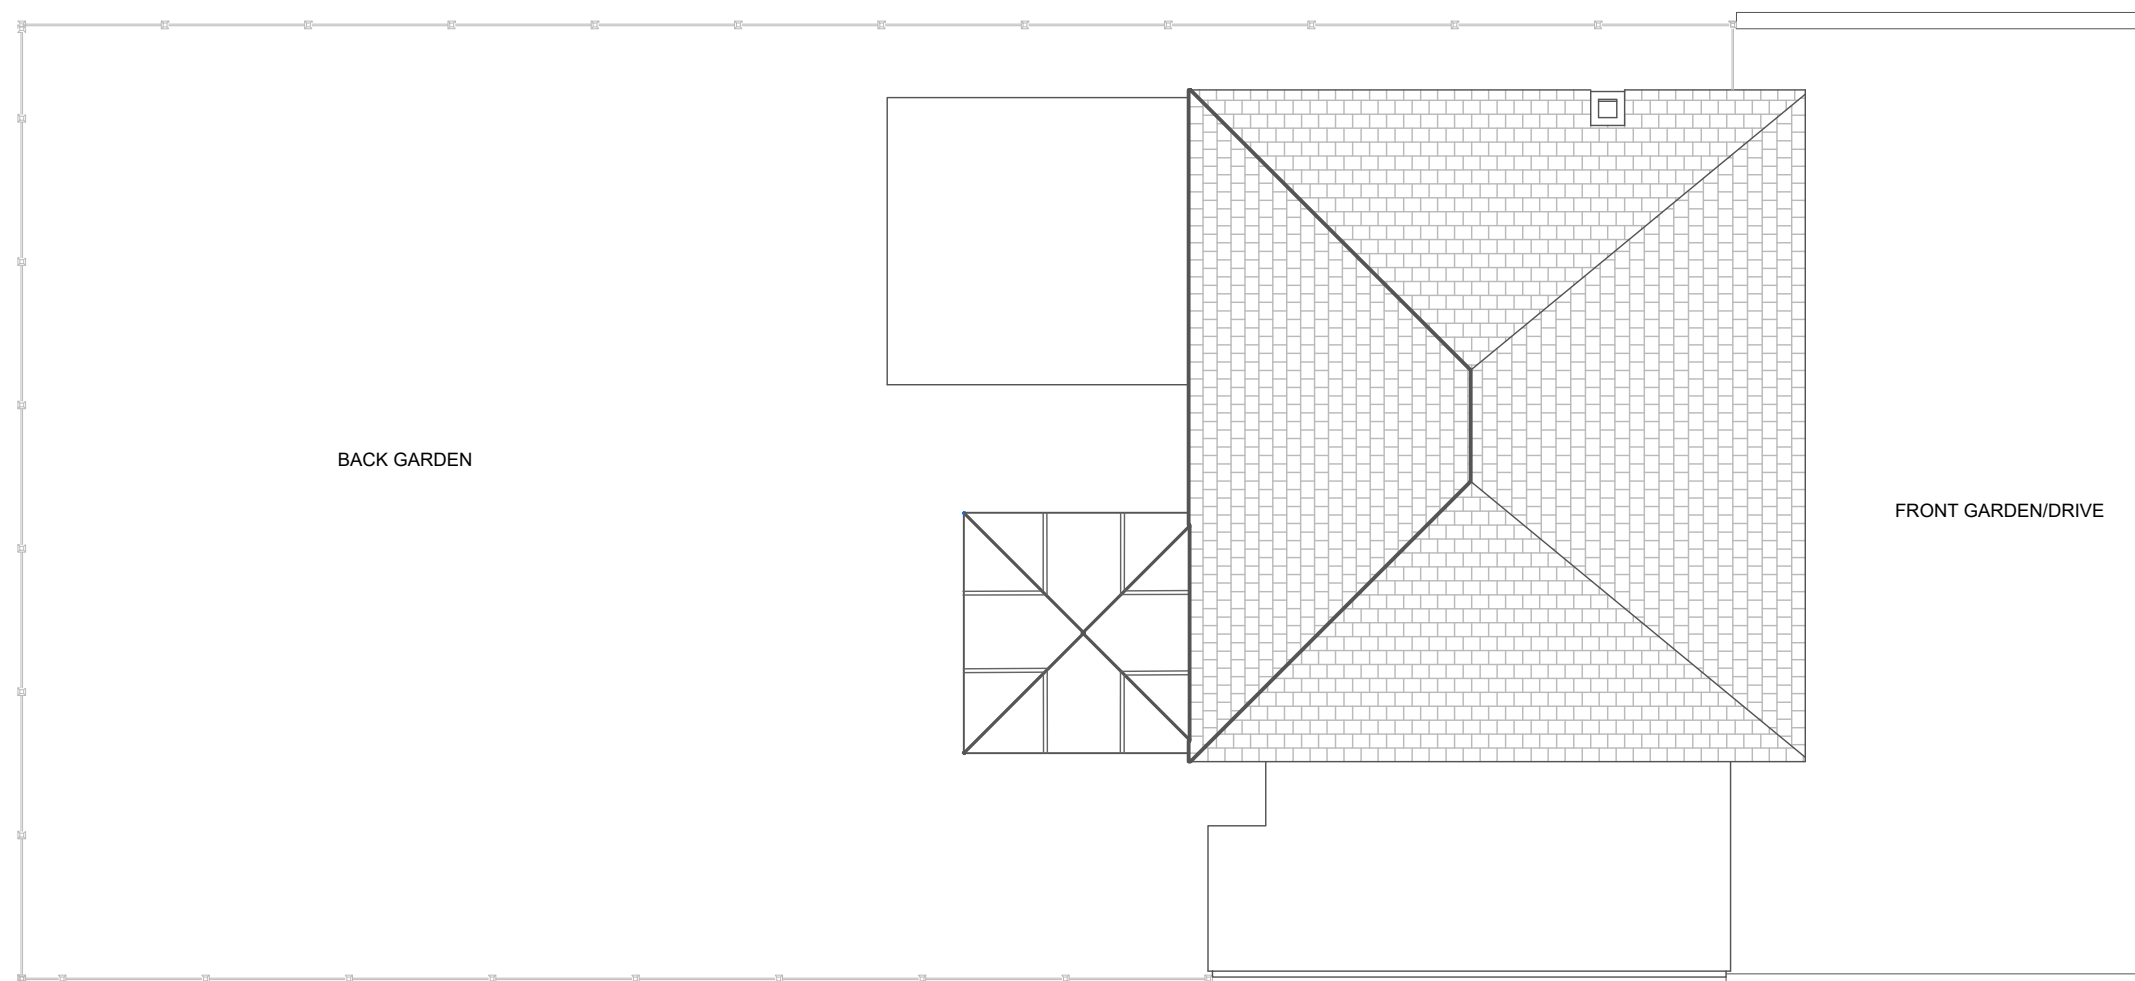

ROOF PLAN - EXISTING

 

Rew. No.	Date	Revision note	CLIENT NAME: Mr & Mrs D.D. Swigon		PROJECT: LOFT CONVERSION, BACK EXTENSION and PORCH 46 WILLOW GROVE HA4 6DF		
01			WW		DRAWING : .Existing Roof Plan & Side Elevation (Garage)		
02					PROJECT STATUS: PLANNING		
03					Date: 29 January 2023	A 3	Revision:
04					Designed/Drawn : WW	Drawing No 101_03_23P	
					Scale - 1 : 100		