


PROPOSED ROOF

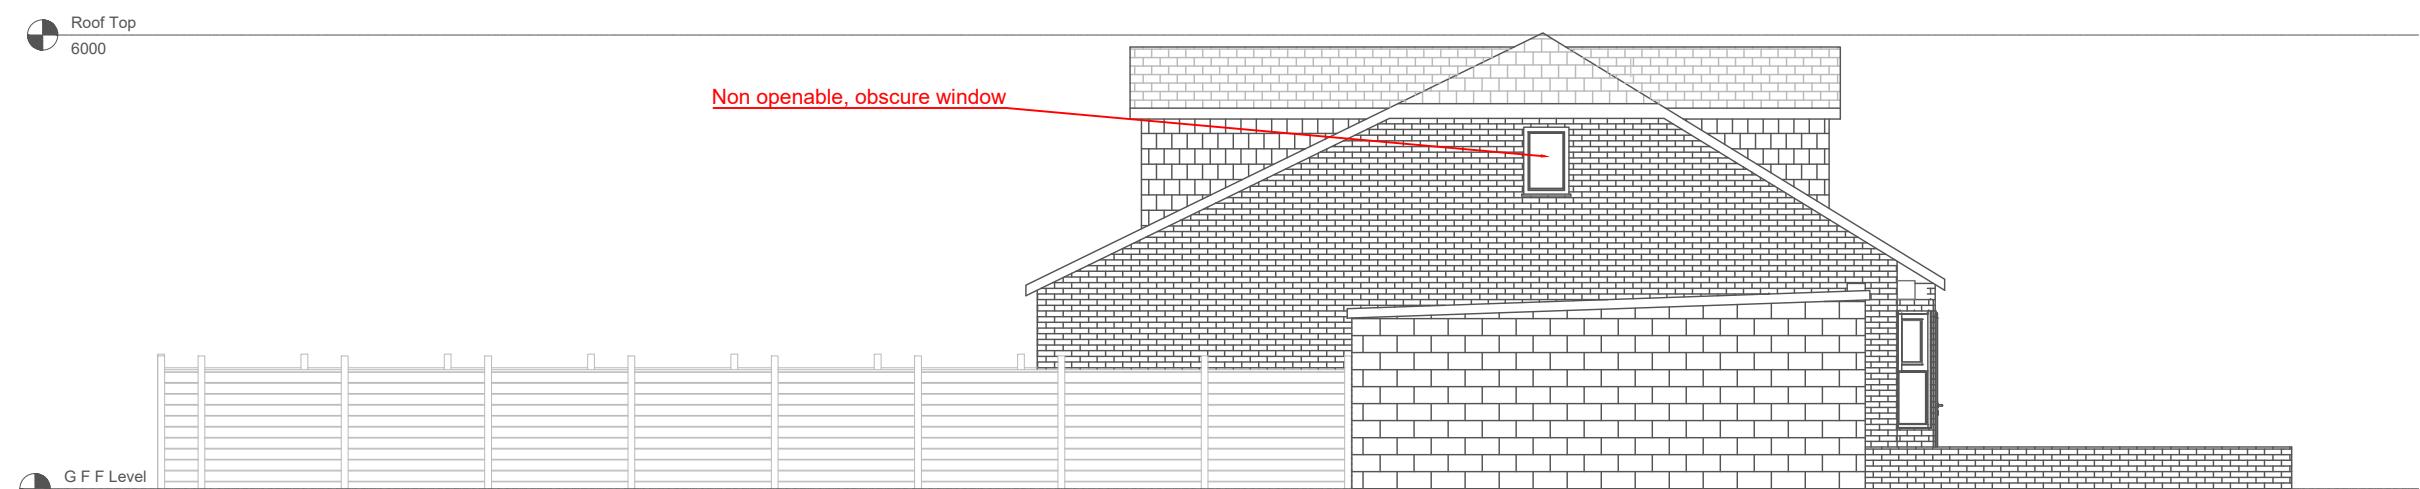

SIDE ELEVATION - GARAGE SIDE PROPOSED

0 1 2 3 4 5 10

Rew. No.	Date	Revision note	CLIENT NAME: Mr & Mrs D.D. Swigon	PROJECT: LOFT CONVERSION, BACK EXTENSION and PORCH 46 WILLOW GROVE HA4 6DF
01	.	.		DRAWING : Proposed Roof Plan & Garage Side Elevation
02	.			PROJECT STATUS: PLANNING
03				Date: 29 January 2023
04			WW	A 3
			Designed/Drawn : WW	Revision:
				Drawing No 101_13_23 P
				Scale - 1 : 100