




Location map


1 : 1250

PROGRAMME:			
KEY:			
	Neighbouring context	RWP	Rain Water Pipe
	Existing walls	SVP	Soil Vent Pipe
	Proposed walls		Boundary line
			Existing removed
MH	Manhole		Existing beam
B	Boiler		1.9 m head height
EM	Electric Meter		1.5 m head height
GM	Gas Meter		Ridge line
REVISION NOTES:			
REV:	DATE:	DESCRIPTION:	
GENERAL NOTES:			
<p>1. All Dimensions are in millimetres unless otherwise stated 2. All work to be carried out in accordance with current building regulations and all relevant british standards/codes of practice. 3. The Contractor is responsible for the correct setting out of the works on site, all dimensions to be checked prior to fabrication of materials and commencement of works. 4. This Drawing is to be read in conjunction with all relevant drawings and specifications 5. Exact SVP and Boiler position to be determined onsite by contractor 6. A 'macerator toilet' would be required for a certain designs if the toilet location is away from existing SVP 7. Steels imbedded into ceiling may be charged additionally by your contractor 8. All proposed materials are to be similar in appearance to that of the existing house, unless otherwise stated. 9. Skylights must not protrude past the roof slope by more than 150mm 10. Glazing which exceeds 25% of the added floor area will result in extra charges for S.A.P Calculations 11. Windows on a side elevation at first floor level or above must be obscured glazing and non openable below 1.7m 12. Load-bearing partitions and/or posts are shown in a rough position. The exact position is to be confirmed by a structural engineer prior to construction. 13. All doors to a habitable room along a fire escape route must be FD30, existing doors that don't meet this requirement will need replacing.</p>			
 <p>FREEDOM HOMES ARCHITECTS</p>			
<p>Freedom Homes. Ealing Cross, 85 Uxbridge Rd, London W5 5BW</p>			
<p>CLIENT: <i>Rihanna Afshari</i></p>			
<p>Proposed Drawings</p>			
<p>PROJECT: <i>45 Jubilee Drive Ruislip HA4 0PA</i></p>			
<p>PROJECT ADDRESS: <i>SITE PLAN_LOCATION MAP</i></p>			
<p>DRAWING TITLE:</p>			
<p>DRAWN BY: <i>JH</i></p>		<p>CHECKED BY: <i>KH</i></p>	
<p>DATE: <i>10.09.2025</i></p>		<p>Rev: <i>R00</i></p>	<p>Rev. DATE:</p>
<p>SCALE@A3: <i>1:500</i></p>		<p>DRAWING No: <i>JD-R00-EX-101</i></p>	

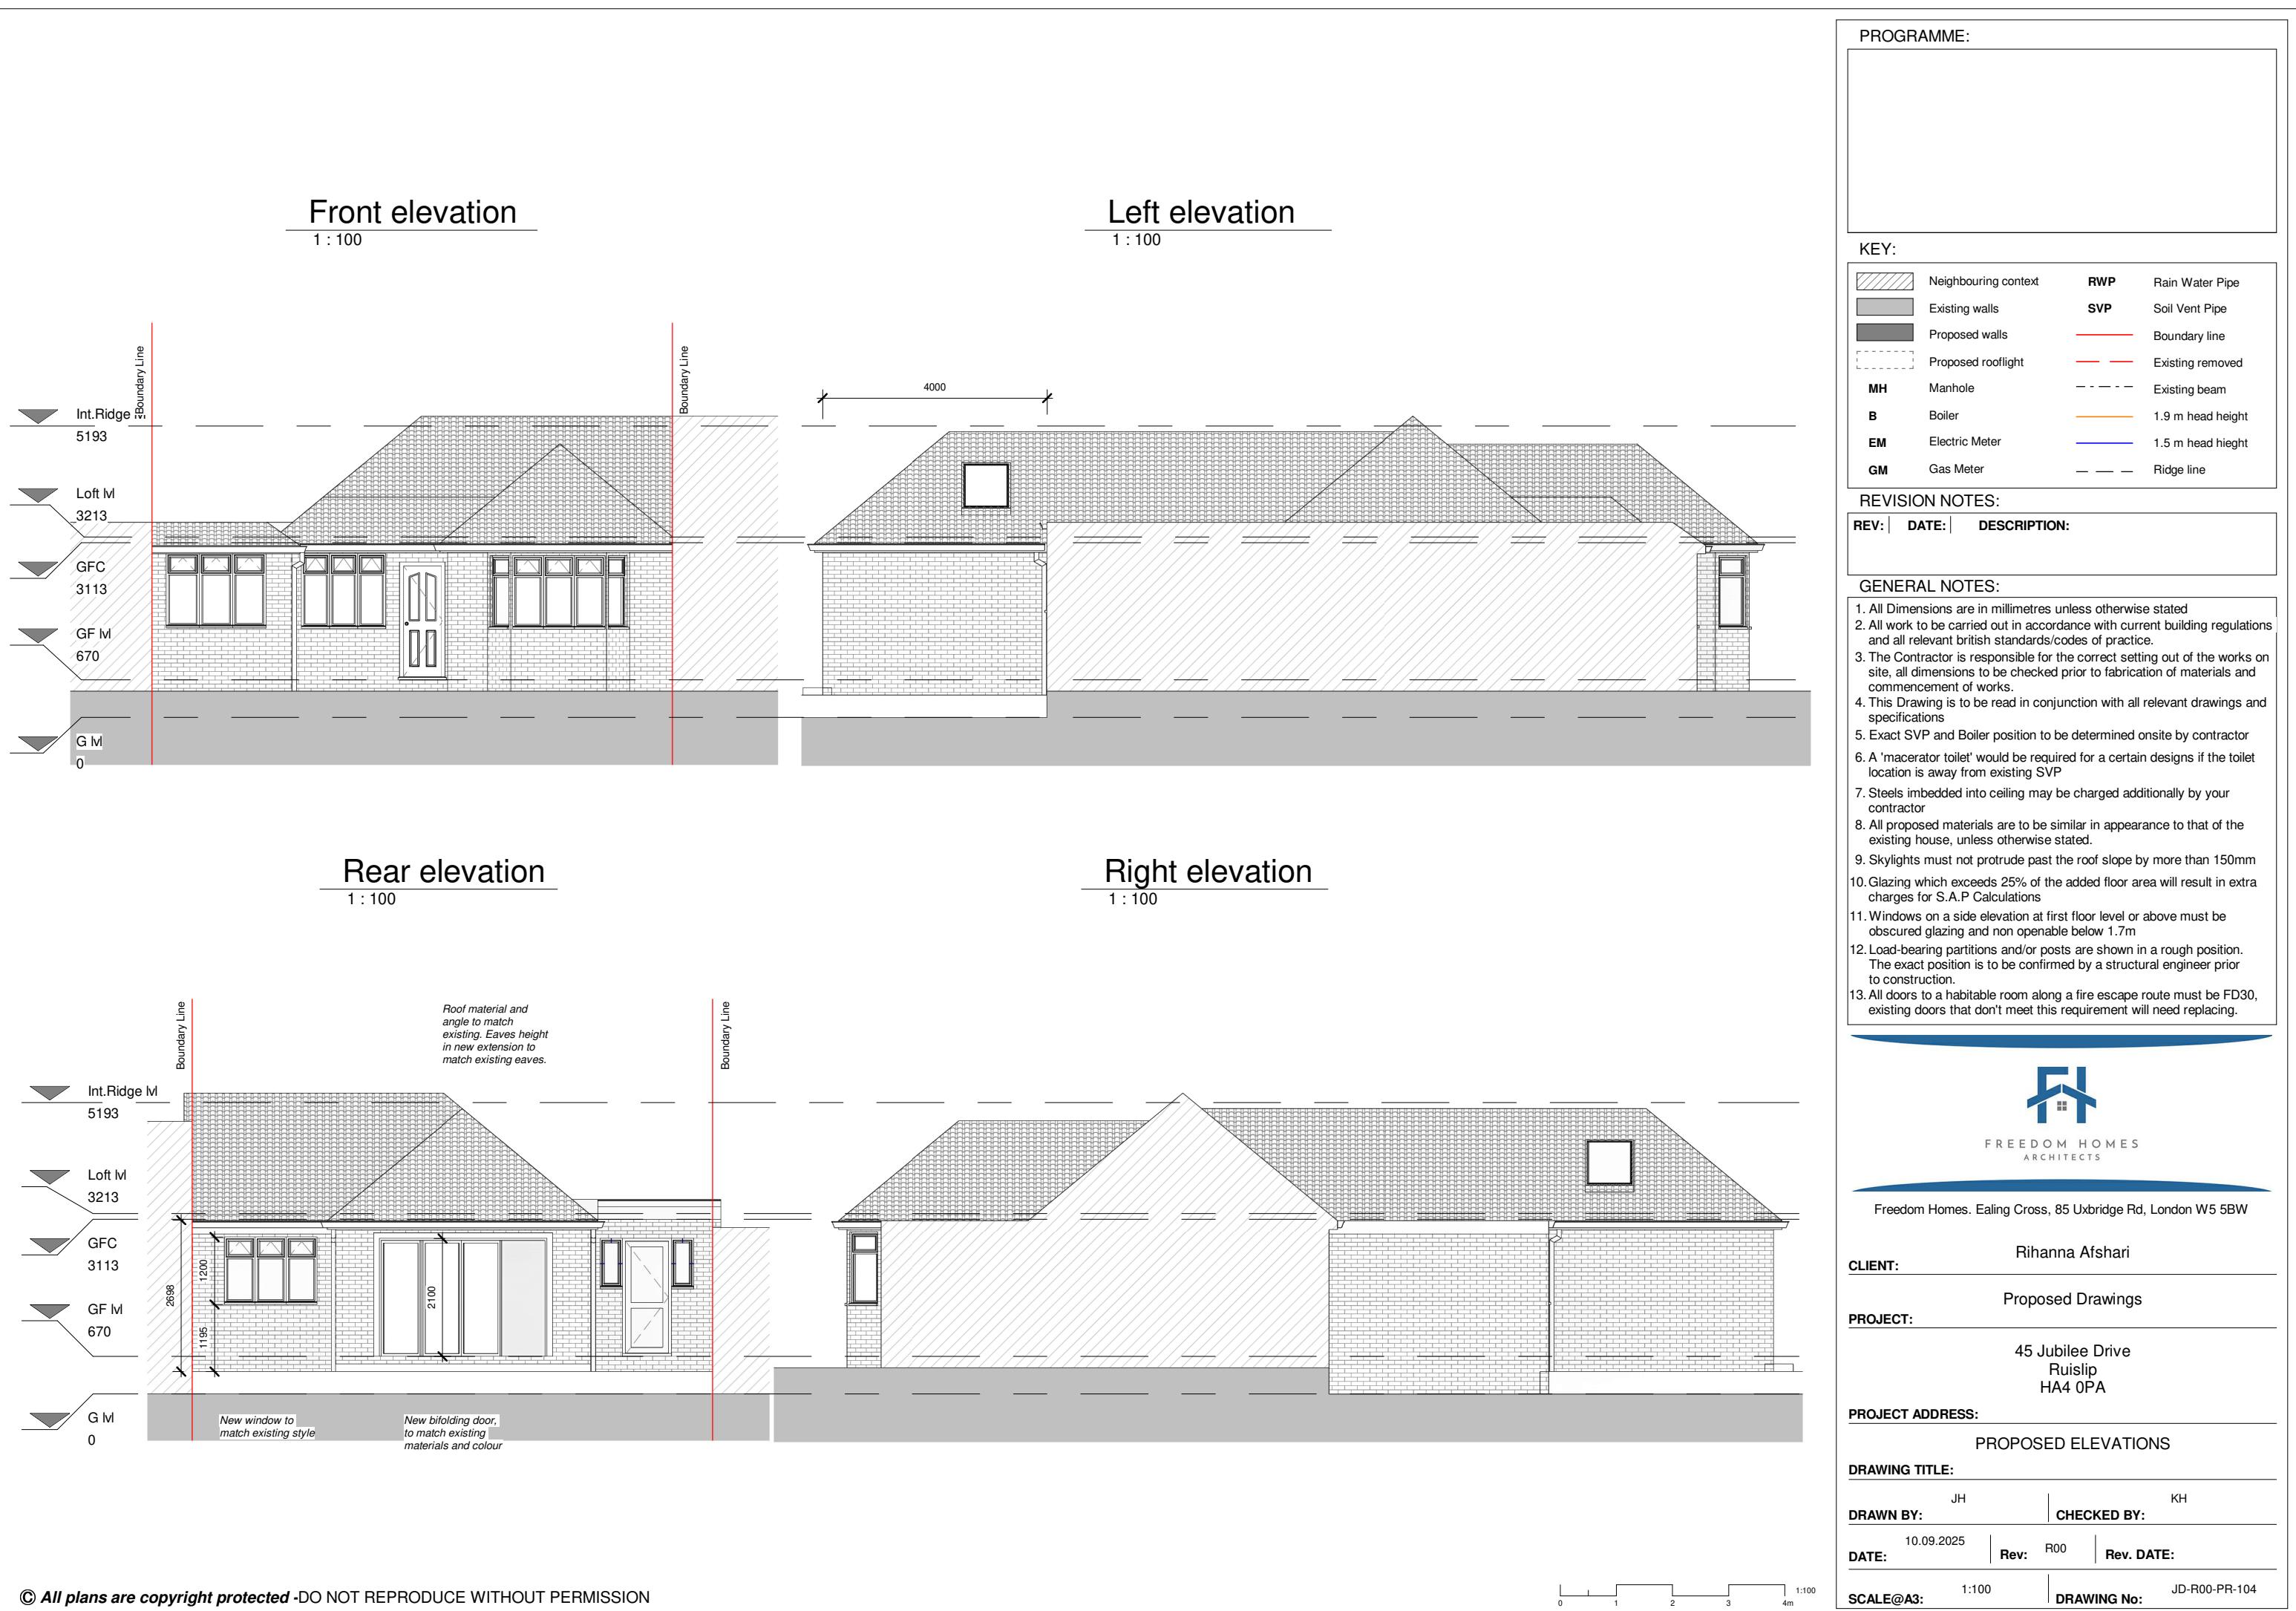

Section 1

1 : 100

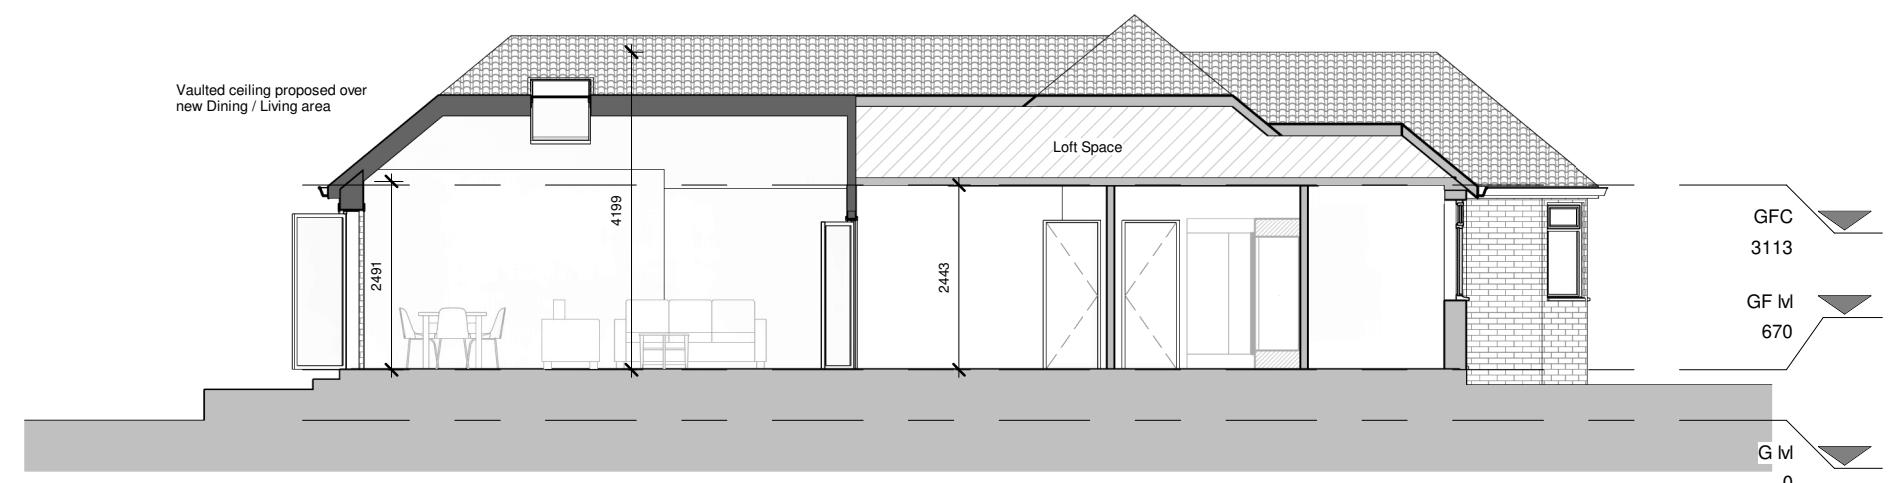

PROGRAMME:

KEY:

	Neighbouring context	RWP	Rain Water Pipe
	Existing walls	SVP	Soil Vent Pipe
	Proposed walls		Boundary line
	Proposed rooflight		Existing removed
MH	Manhole		Existing beam
B	Boiler		1.9 m head height
EM	Electric Meter		1.5 m head height
GM	Gas Meter		Ridge line

REVISION NOTES:

REV: | DATE: | DESCRIPTION:

GENERAL NOTES:

1. All Dimensions are in millimetres unless otherwise stated
2. All work to be carried out in accordance with current building regulations and all relevant british standards/codes of practice.
3. The Contractor is responsible for the correct setting out of the works on site, all dimensions to be checked prior to fabrication of materials and commencement of works.
4. This Drawing is to be read in conjunction with all relevant drawings and specifications
5. Exact SVP and Boiler position to be determined onsite by contractor
6. A 'macerator toilet' would be required for a certain designs if the toilet location is away from existing SVP
7. Steels imbedded into ceiling may be charged additionally by your contractor
8. All proposed materials are to be similar in appearance to that of the existing house, unless otherwise stated.
9. Skylights must not protrude past the roof slope by more than 150mm
10. Glazing which exceeds 25% of the added floor area will result in extra charges for S.A.P Calculations
11. Windows on a side elevation at first floor level or above must be obscured glazing and non openable below 1.7m
12. Load-bearing partitions and/or posts are shown in a rough position. The exact position is to be confirmed by a structural engineer prior to construction.
13. All doors to a habitable room along a fire escape route must be FD30, existing doors that don't meet this requirement will need replacing.



FREEDOM HOMES
ARCHITECTS

Freedom Homes. Ealing Cross, 85 Uxbridge Rd, London W5 5BW

Rihanna Afshari

Proposed Drawings

CLIENT:

45 Jubilee Drive
Ruislip
HA4 0PA

PROJECT ADDRESS:

PROPOSED SECTIONS

DRAWING TITLE:

JH | KH

DRAWN BY:

CHECKED BY:

DATE: 10.09.2025

Rev: R00

Rev. DATE:

SCALE@A3:

1:100

DRAWING No:

JD-R00-PR-106