


KEY:

APPLICATION BOUNDARY

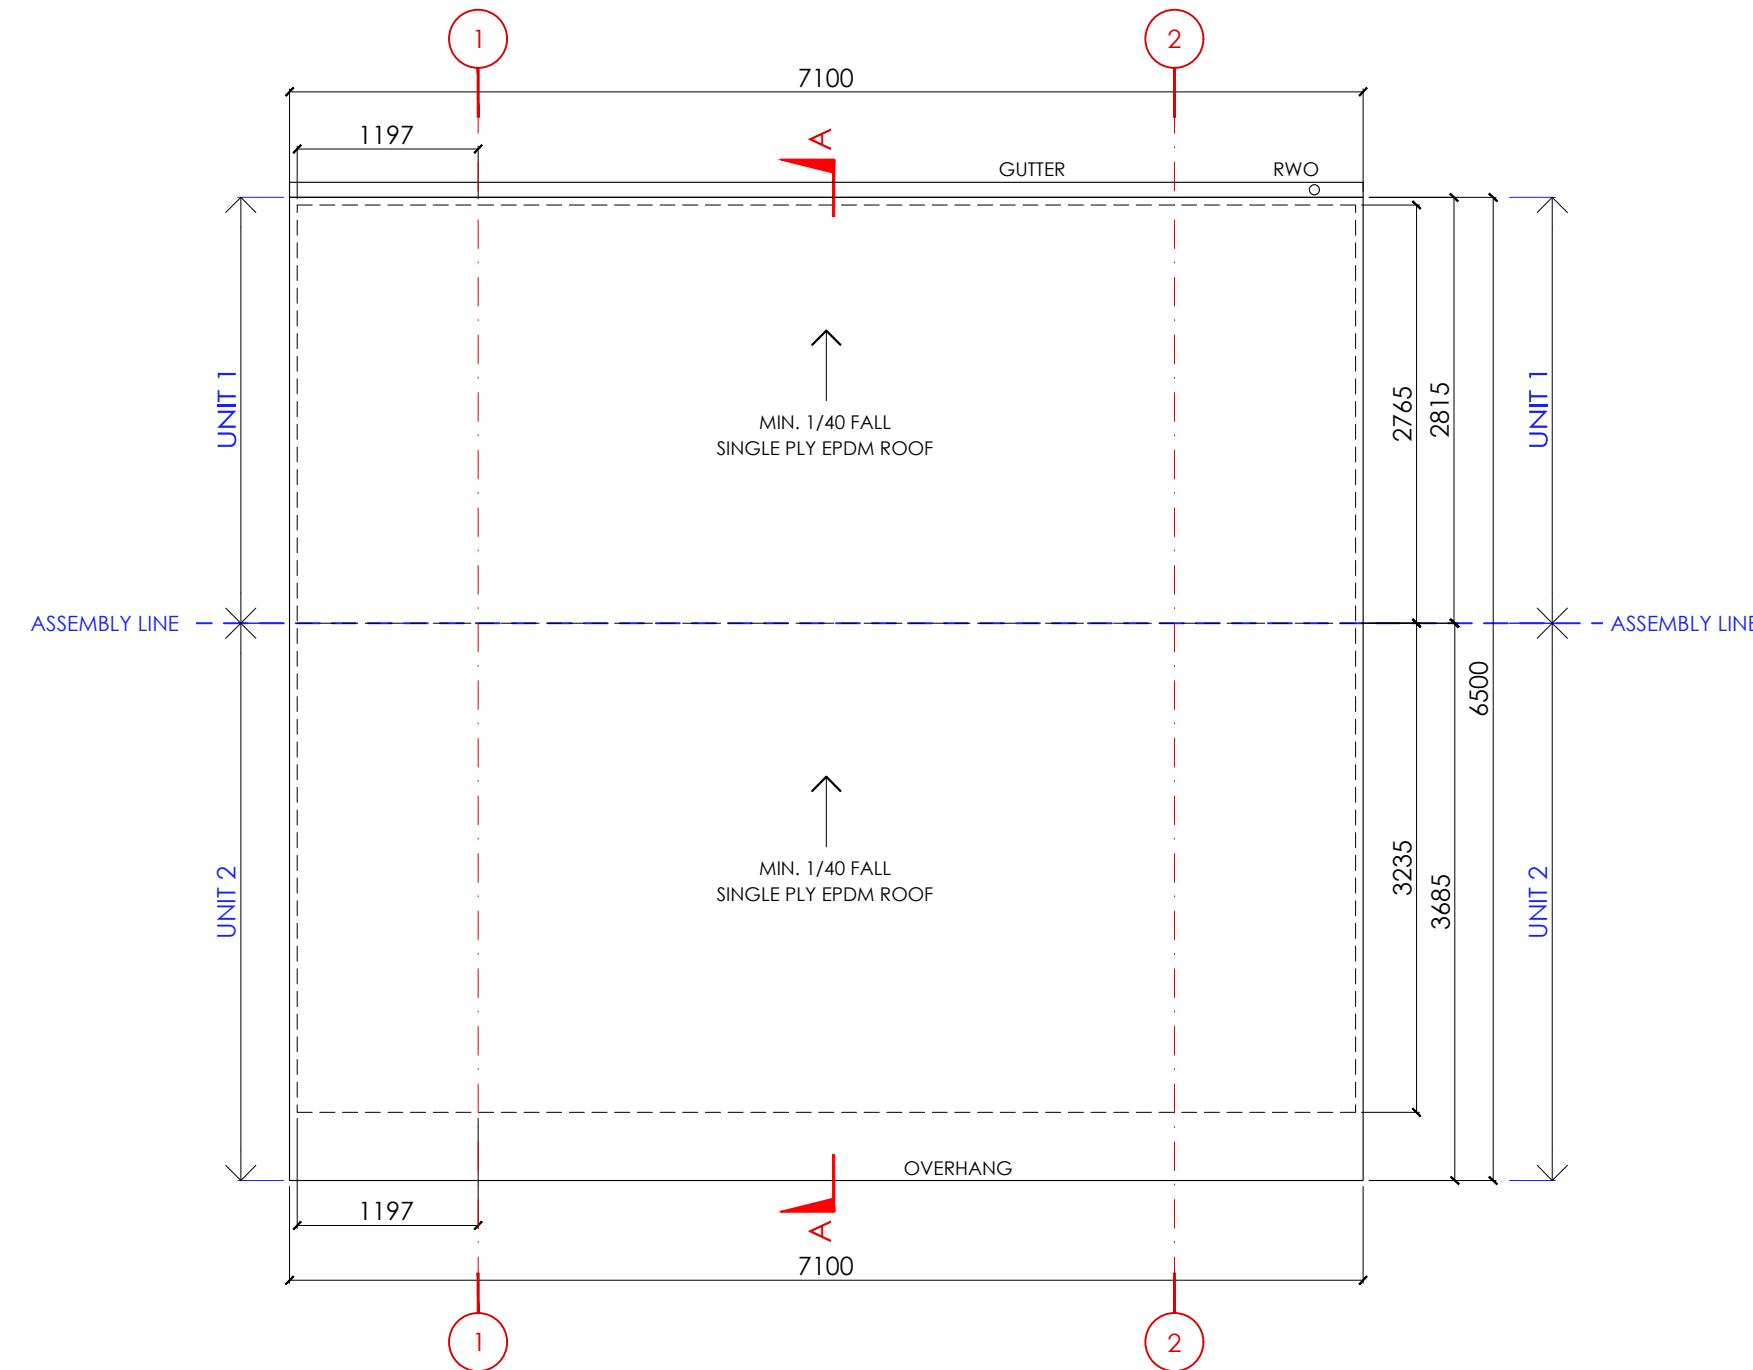

ROOF PLAN



PROJECT
45 JUBILEE DRIVE
RUISLIP
HA4 0PA

TITLE
MOBILE HOME ROOF PLAN

STATUS
PLANNING
SCALE 1:50 DATE 01.12.25 DRAWN KR
JOB/DRG NO Y251201/P05 REV -



KOSMA RYBAK LTD. 124 CITY ROAD EC1V 2NX LONDON
WWW.KOSMARYBAK.COM M@KOSMARYBAK.COM T:07719700256

THIS DRAWING IS © COPYRIGHT OF KOSMA RYBAK LTD.
THIS DRAWING MAY BE SCALED OR COPIED FOR PLANNING
APPLICATION PURPOSES ONLY. DO NOT SCALE FOR ANY OTHER PURPOSE. USE FIGURED
DIMENSIONS ONLY. SUBJECT TO SITE SURVEY AND ALL NECESSARY CONSENTS. ALL
DIMENSIONS TO BE CHECKED BY USER AND ANY DISCREPANCIES, ERRORS OR OMISSIONS TO BE
REPORTED TO THE ARCHITECT BEFORE WORK COMMENCES. THIS DRAWING IS TO BE READ IN
CONJUNCTION WITH ALL OTHER RELEVANT MATERIALS.

Scale 1:50

