


Dawsongroup Build

Issue date: 24/07/2025 14:01:18

Project status: A - PROVISIONAL

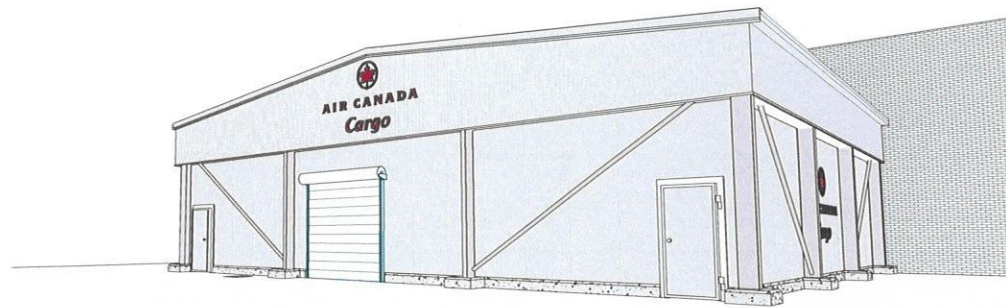

CLIENT:

AIR CANADA

PROJECT:

CHILL STORE

NUMBER:

8348A

v.05

Issue date: 24/07/2025 14:01:19

Project status: A - PROVISIONAL

01 GENERAL ARRANGEMENT:

NR:	DRAWING TITLE:	REV:
140	PROPOSED FLOOR PLAN	A-03
160	S&E ELEVATIONS	A-01
162	N&W ELEVATIONS	A-01
170	PROPOSED SECTIONS	A-01
180	3D SECTIONS	A-01
185	3D FLOOR PLAN	A-01
190	3D VIEWS	A-01

04 SUBSTRUCTURE DRAWING:

NR:	DRAWING TITLE:	REV:
410	FOUNDATION PLAN	A-01
435	FOUNDATION 3D VIEW	A-01

06 INTERNAL WORKS:

NR:	DRAWING TITLE:	REV:
-----	----------------	------

08 MISC:

NR:	DRAWING TITLE:	REV:
-----	----------------	------

02 M&E DRAWINGS:

NR:	DRAWING TITLE:	REV:
-----	----------------	------

05 STEEL SUPERSTRUCTURE :

NR:	DRAWING TITLE:	REV:
510	3D STRUCTURAL STEEL	A-01

07 EQUIPMENT:

NR:	DRAWING TITLE:	REV:
-----	----------------	------

09 APPLICATION DRAWINGS:

NR:	DRAWING TITLE:	REV:
-----	----------------	------

03 TOPOGRAPHY AND SERVICES:


NR:	DRAWING TITLE:	REV:
-----	----------------	------

DRAWINGS INDEX:

CLIENT: AIR CANADA

PROJECT: CHILL STORE

NUMBER: 8348A v.05

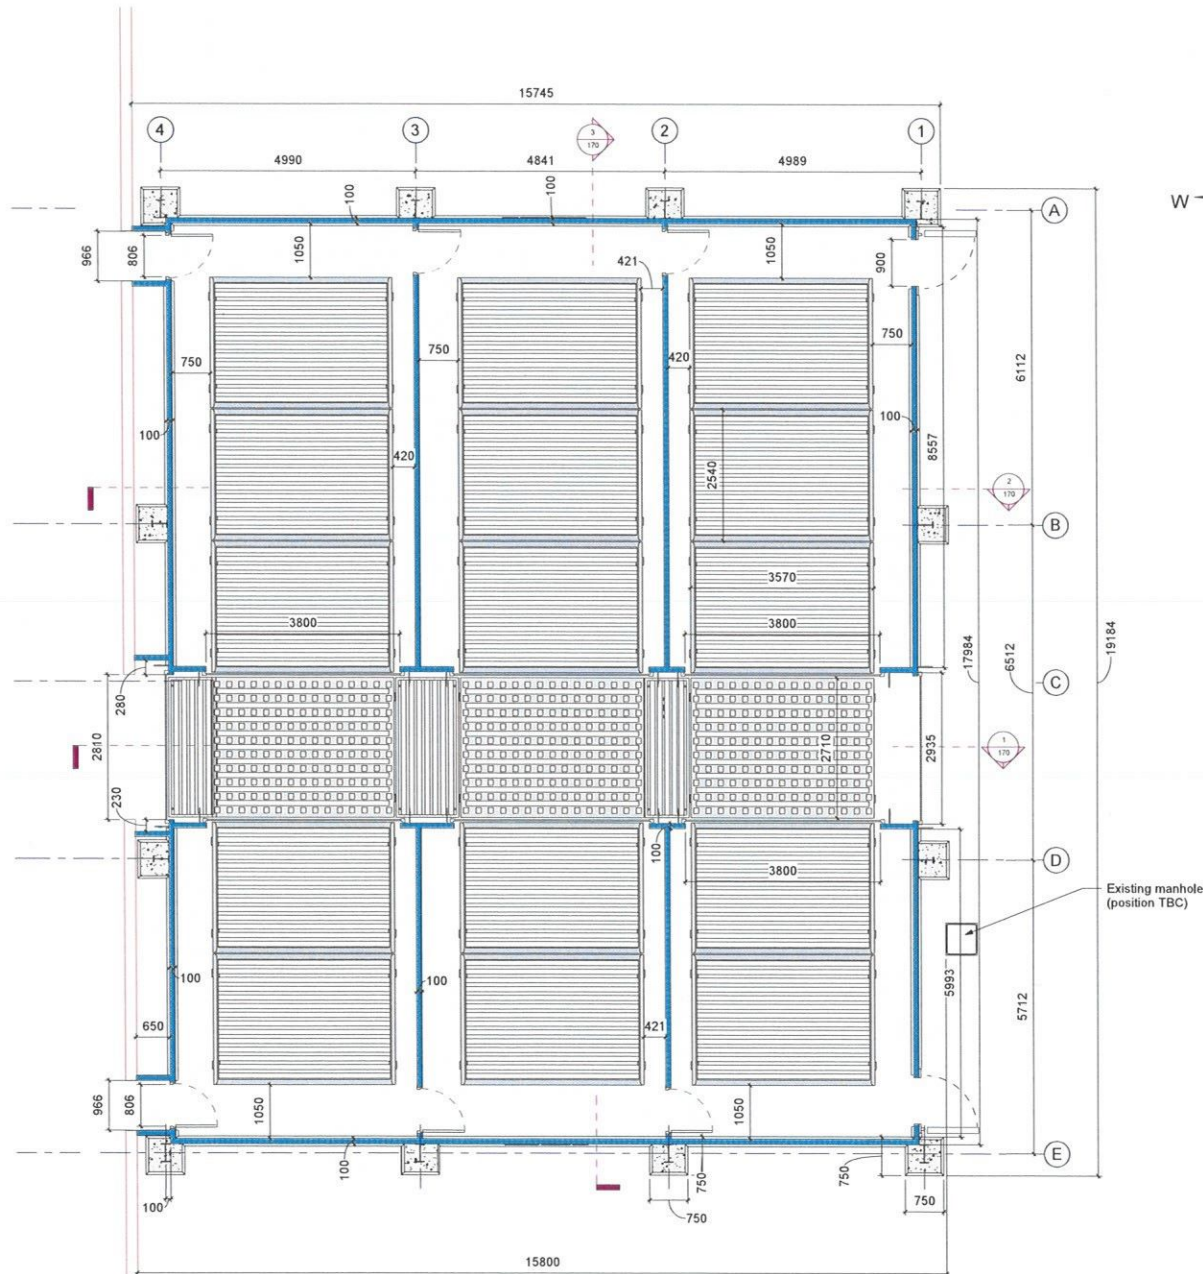

1 FLOOR PLAN
1 : 50

Dawsongroup Build. All rights reserved.
No part of this design may be used or
reproduced without the written permission of
Dawsongroup Build Limited.

**Dawsongroup
Build**



Fulwood Industrial Estate
Export Drive, Sutton in Ashfield
NG17 6AF Nottinghamshire

tel : (01623) 516666
fax : (01623) 516819
www.dawsongroup.co.uk

Revision	Date	Description
A-03	16/07/25	Doors size revised
A-02	08/07/25	Building footprint revised
A-01	24/03/25	Floor plan revised
A-00		Initial drawing

Revision Schedule

Client	AIR CANADA
Project	CHILL STORE
Project number	8348A
Sheet number	140
Drawing title	PROPOSED FLOOR PLAN
Revision	Rev A-03
Drawing status	A - PROVISIONAL
File name	8348A 140 Rev A-03.pdf
Scale @A1	1 : 50
Scale @A3	1 : 100
Issue date	24/07/2025 14:01:19
Drawn by	LG
Checked by	DQ
	v.05

Dawsongroup

Build



Fulwood Industrial Estate
Export Drive, Sutton in Ashfield
NG17 6AF Nottinghamshire

tel : (01623) 516666
fax : (01623) 516819
www.dawsongroup.co.uk

KINGSPAN KS1000RW XL FORTE
INSULATED ROOF PANEL
GREY WHITE (RAL 9002)


KINGSPAN KS1000RW XL FORTE
INSULATED FASCIA CLADDING
GOOSEWING GREY (RAL 080 70 05)

KINGSPAN XL FORTE QUADCORE
INSULATED WALL PANELS
GOOSEWING GREY (RAL 080 70 05)

EXOSKELETAL PORTAL-FRAMED
STEEL BUILDING (HOT ROLLED)
GOOSEWING GREY (RAL 080 70 05)

LOW LEVEL CONCRETE LEVELLING
WALL AND ABOVE-GROUND
FOUNDATION BASES

SERVICE YARD / APRON CONCRETE
SLAB

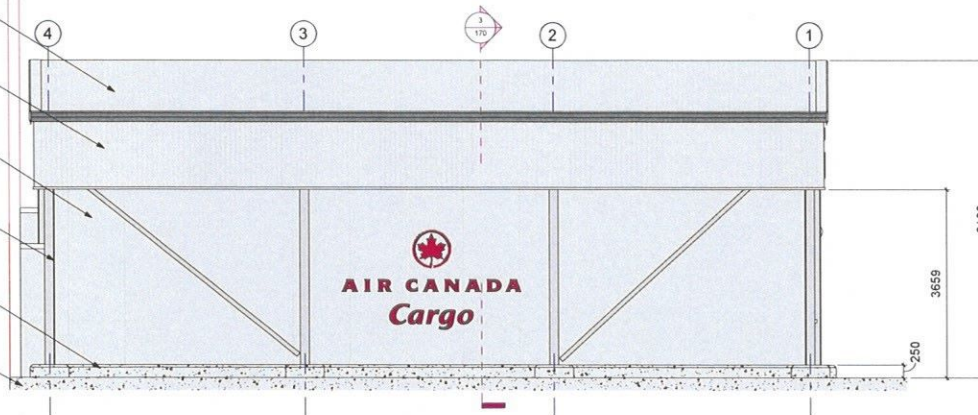

01 SOUTH ELEVATION

1 : 50

KINGSPAN KS1000RW XL FORTE
INSULATED ROOF PANEL
GREY WHITE (RAL 9002)

KINGSPAN KS1000RW XL FORTE
INSULATED FASCIA CLADDING
GOOSEWING GREY (RAL 080 70 05)


KINGSPAN XL FORTE QUADCORE
INSULATED WALL PANELS
GOOSEWING GREY (RAL 080 70 05)

KINGSPAN XL FORTE PIR
INSULATED DOORS
GOOSEWING GREY (RAL 080 70 05)

EXOSKELETAL PORTAL-FRAMED
STEEL BUILDING (HOT ROLLED)
GOOSEWING GREY (RAL 080 70 05)

LOW LEVEL CONCRETE LEVELLING
WALL AND ABOVE-GROUND
FOUNDATION BASES

SERVICE YARD / APRON CONCRETE
SLAB

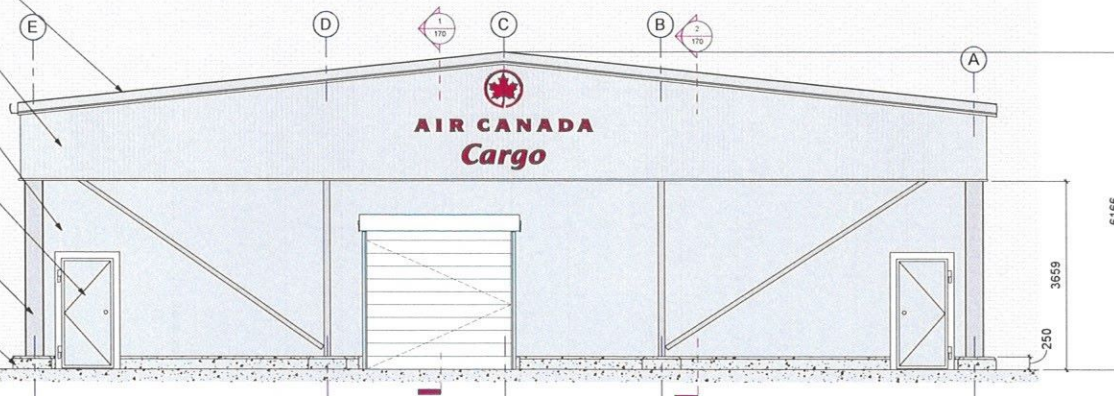

02 EAST ELEVATION

1 : 50

A-01	08/07/25	Building footprint revised
A-00		Initial drawing

Revision Schedule

Client

AIR CANADA

Project

CHILL STORE

Project number

8348A

Sheet number

160

Drawing title

S&E ELEVATIONS

Revision

Rev A-01

Drawing status

A - PROVISIONAL

File name

8348A 160 Rev A-01.pdf

Scale @A1: 1 : 50

Scale @A3:

Issue date

24/07/2025 14:01:22

Drawn by

LG

Checked by

DQ

v.05


Dawsongroup Build. All rights reserved.
No part of this design may be used or
reproduced without the written permission of
Dawsongroup Build Limited.

**Dawsongroup
Build**




Fulwood Industrial Estate
Export Drive, Sutton in Ashfield
NG17 6AF Nottinghamshire


tel : (01623) 516666
fax : (01623) 516619
www.dawsongroup.co.uk

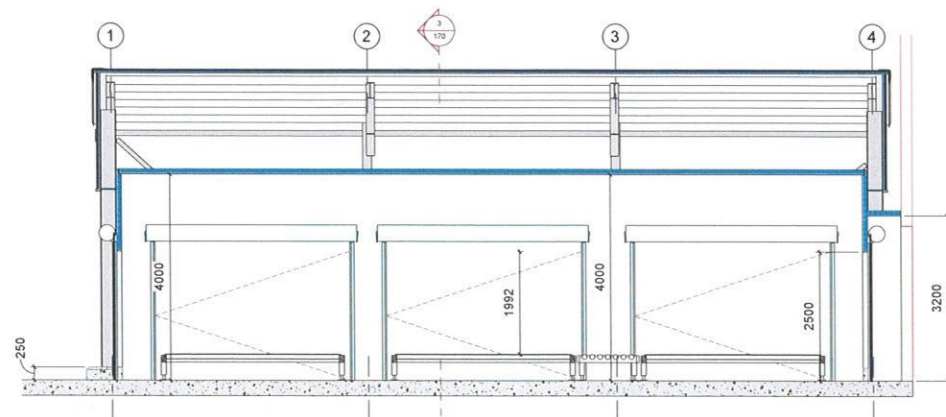

1 LONG SECTION 01
1 : 50

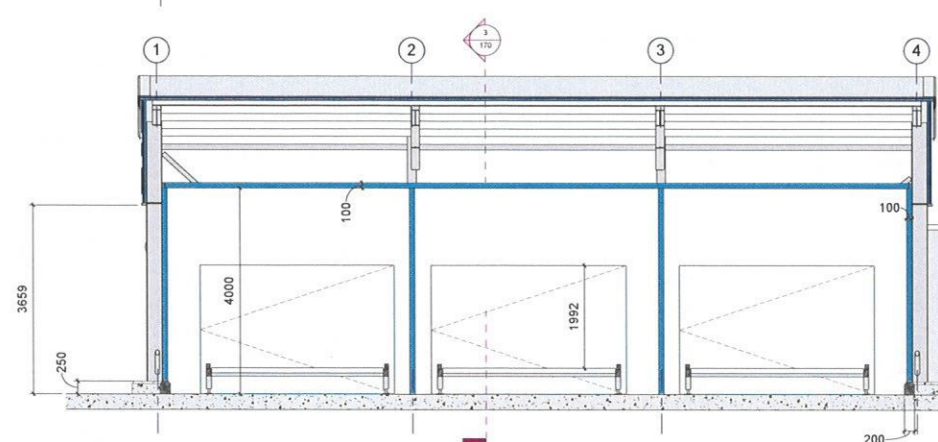

2 LONG SECTION 02
1 : 50

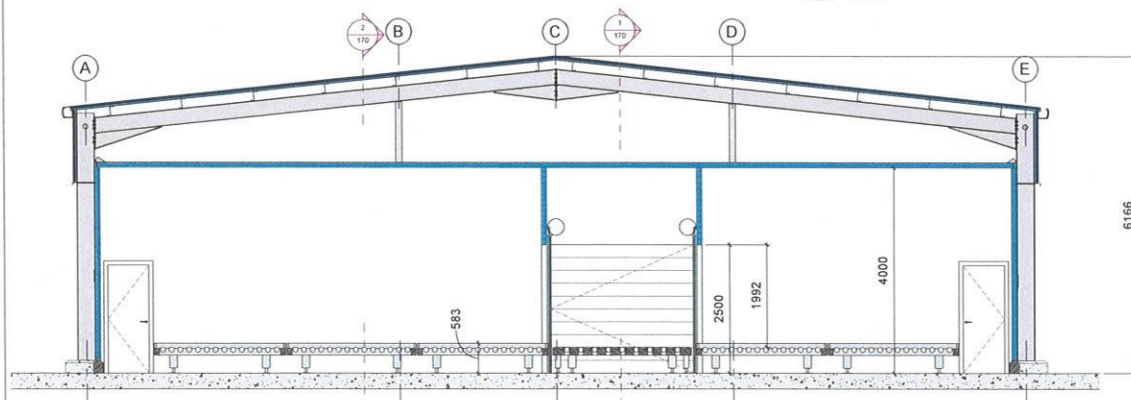

3 CROSS SECTION
1 : 50

A-01	08/07/25	Building footprint revised
A-00		Initial drawing

Revision Schedule

Client

AIR CANADA

Project

CHILL STORE

Project number

8348A

Sheet number

170

Drawing title

PROPOSED SECTIONS

Revision

Rev A-01

Drawing status

A - PROVISIONAL

File name

8348A 170 Rev A-01.pdf

Scale @A1

1 : 50

Scale @A3

Issue date

24/07/2025 14:01:26

Drawn by


LG

Checked by

DQ

v.05

01_GENERAL ARRANGEMENT

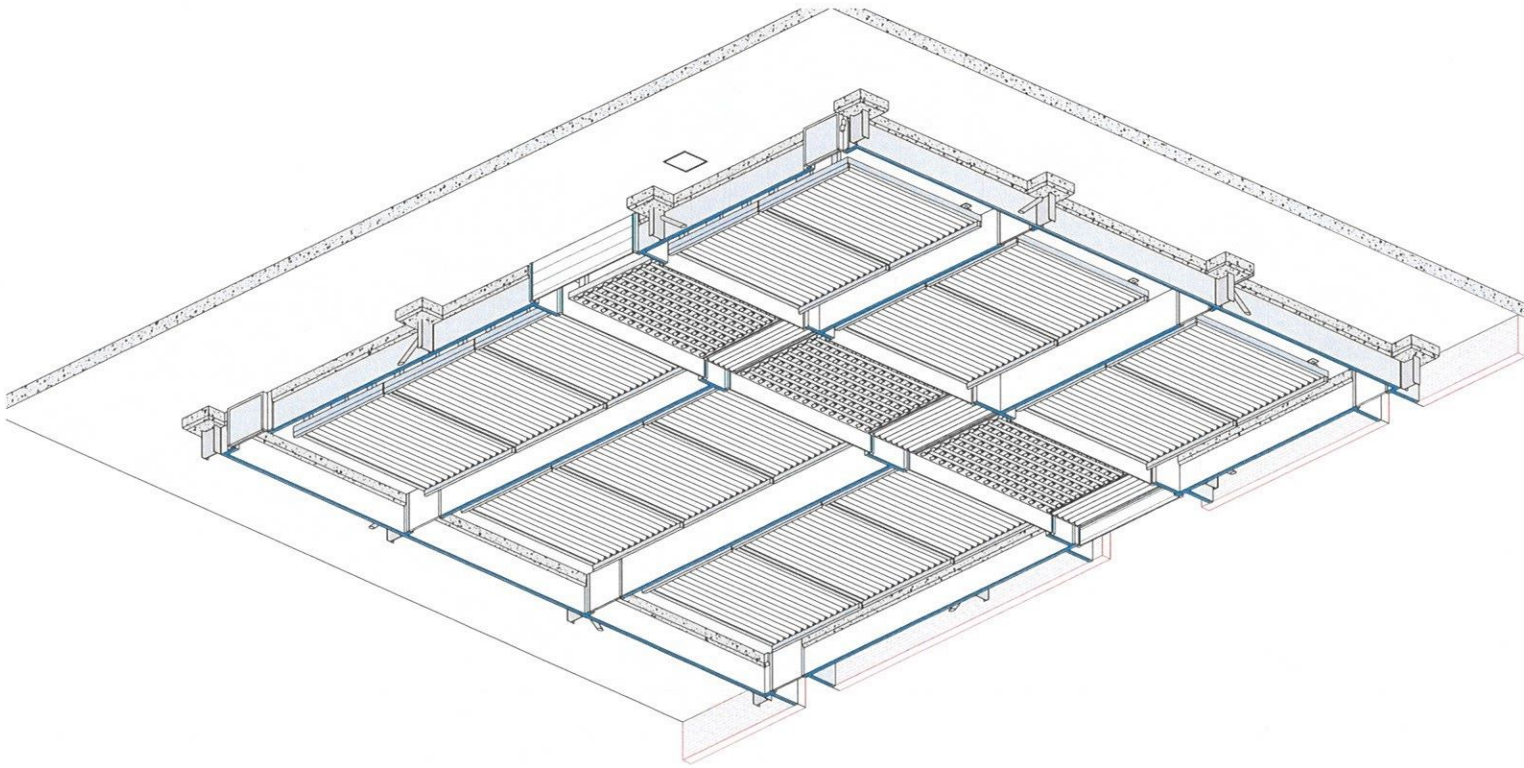

1 3D FLOOR PLAN

Revision Schedule		
A-01	06/07/25	Building footprint revised
		Initial drawing

Client		AIR CANADA	
Project		CHILL STORE	
Project number		8348A	
Sheet number		185	
Drawing title		3D FLOOR PLAN	
Revision		Rev A-01	
Drawing status		A - PROVISIONAL	
File name		8348A 185 Rev A-01.pdf	
Scale @A1			
Scale @A3			
Issue date		24/07/2025 14:01:28	
Drawn by		LG	
Checked by		DQ	
v.05			




Dawsongroup
Build

Fulwood Industrial Estate
Export Drive, Sutton in Ashfield
NG17 6AF Nottinghamshire

tel : (01623) 516666
fax : (01623) 516819
www.dawsongroup.co.uk

Dawsongroup Build. All rights reserved.
No part of this design may be used or
reproduced without the written permission of
Dawsongroup Build Limited.

01_GENERAL ARRANGEMENT

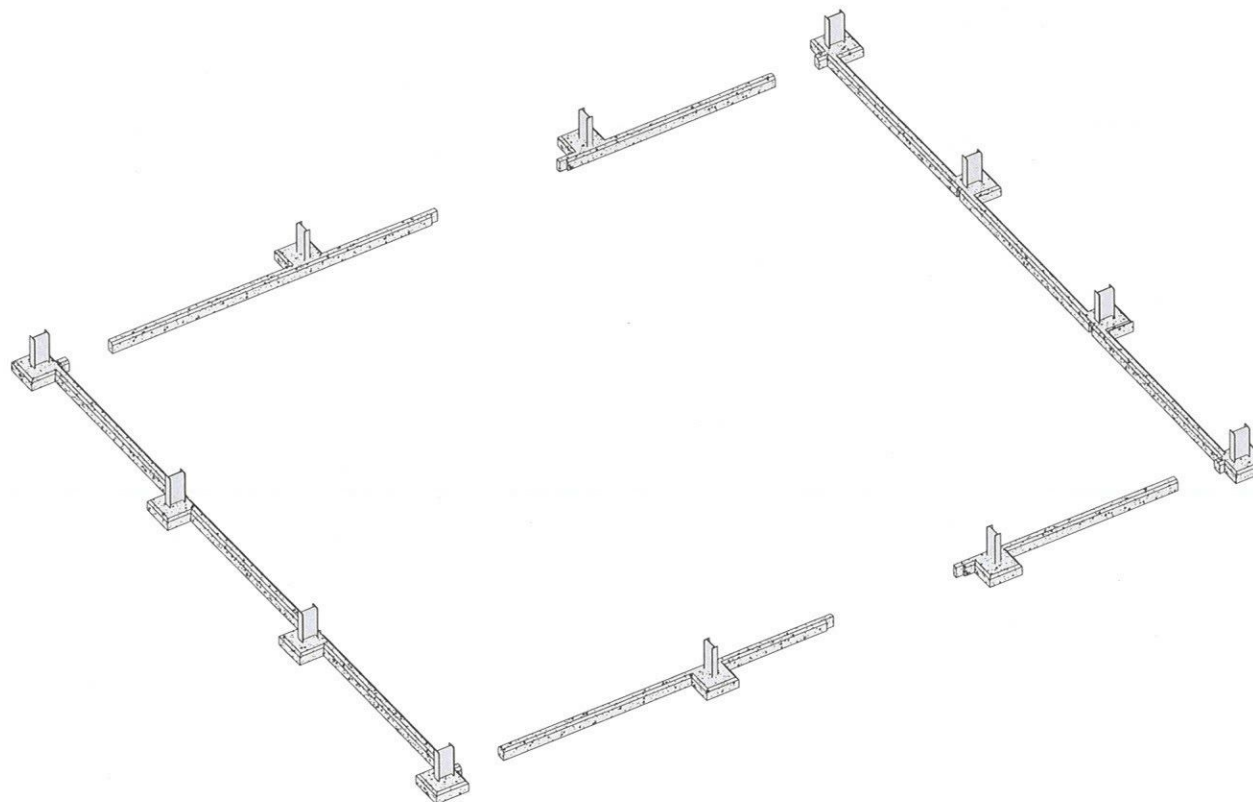

1 FOUNDATION 3D VIEW

Dawsongroup Build. All rights reserved.
No part of this design may be used or
reproduced without the written permission of
Dawsongroup Build Limited.

**Dawsongroup
Build**



Fulwood Industrial Estate
Export Drive, Sutton in Ashfield
NG17 6AF Nottinghamshire

tel : (01623) 516666
fax : (01623) 516819
www.dawsongroup.co.uk

A-01	08/07/25	Building footprint revised
A-00		Initial drawing
Revision Schedule		

Client
AIR CANADA

Project
CHILL STORE

Project number:
8348A

Sheet number:
435

Drawing title:
FOUNDATION 3D VIEW

Revision:
Rev A-01

Drawing status:
A - PROVISIONAL

File name:
8348A 435 Rev A-01.pdf

Scale @A1:

Scale @A3:

Issue date:

24/07/2025 14:01:28


Drawn by **LG**

Checked by **DQ**



v.05

04_SUBSTRUCTURE

tel : (01623) 516666
fax : (01623) 516819
www.dawsongroup.co.uk

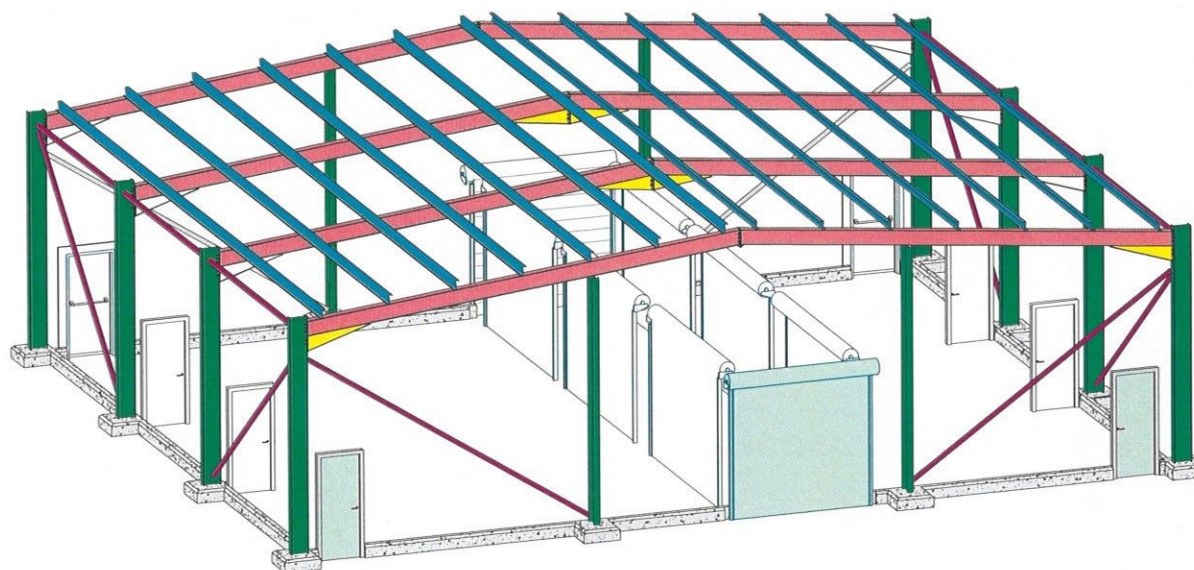v.05

air canada airside cold store

 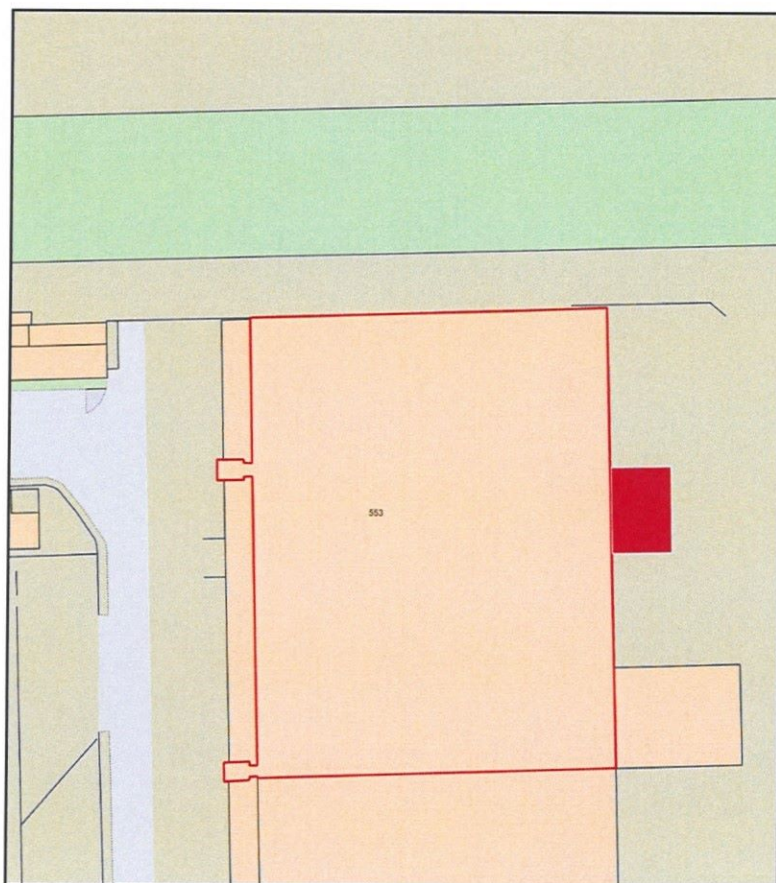

Plan Produced for: Air Canada

Date Produced: 01 Sep 2025

Plan Reference Number: TQRQM25244105023107

Scale: 1:1250 @ A4