



2 Proposed North Elevation  
1 : 200

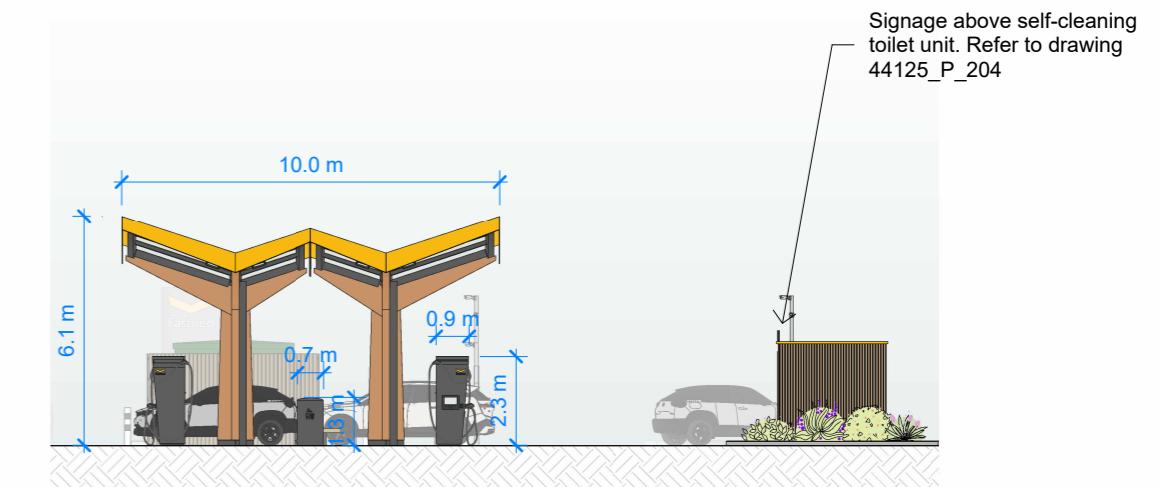

4 Proposed East Elevation  
1 : 200

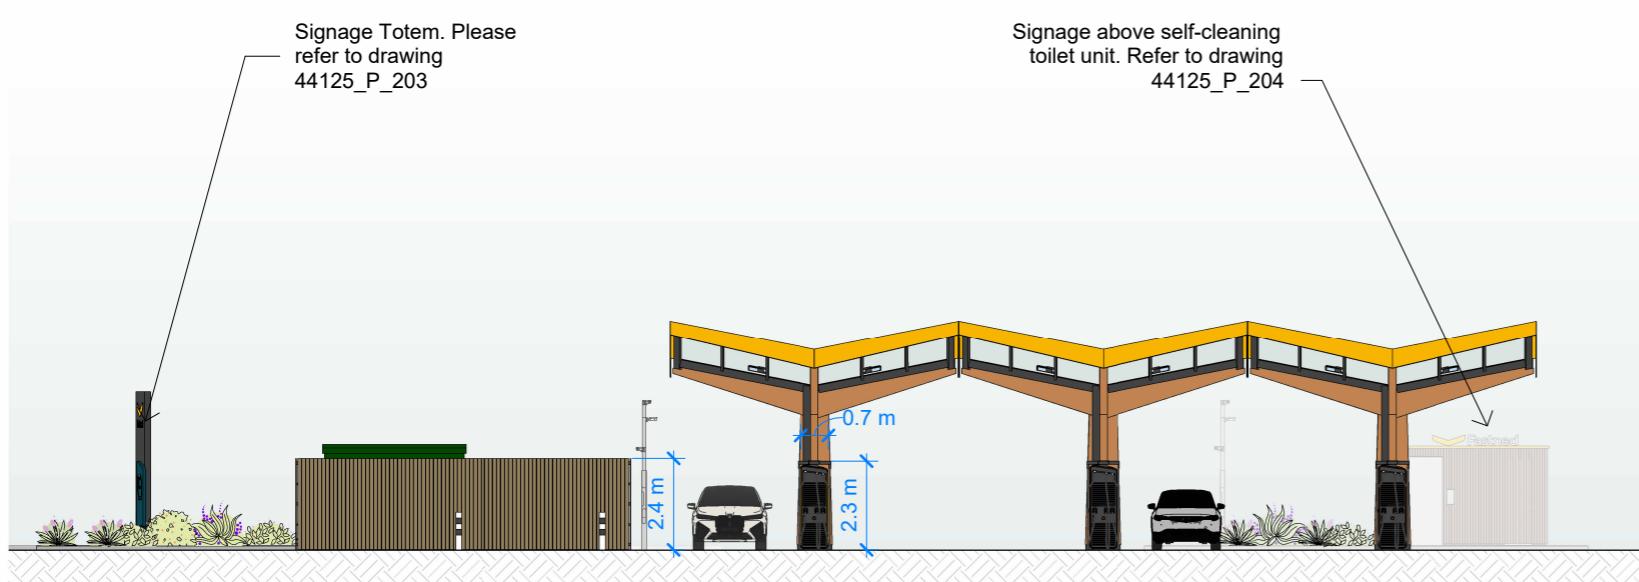

1 Proposed South Elevation  
1 : 200



3 Proposed West Elevation  
1 : 200

5m 20m

Project:	44.125 Hatton Cross Station	
Drawing Title:	Proposed Elevations	
Status:	PLANNING	
Scale:	1:200	Format: A3
Author:	MR	Drawing No: 44125_P_200
Date:	August 2025	Revision: -