
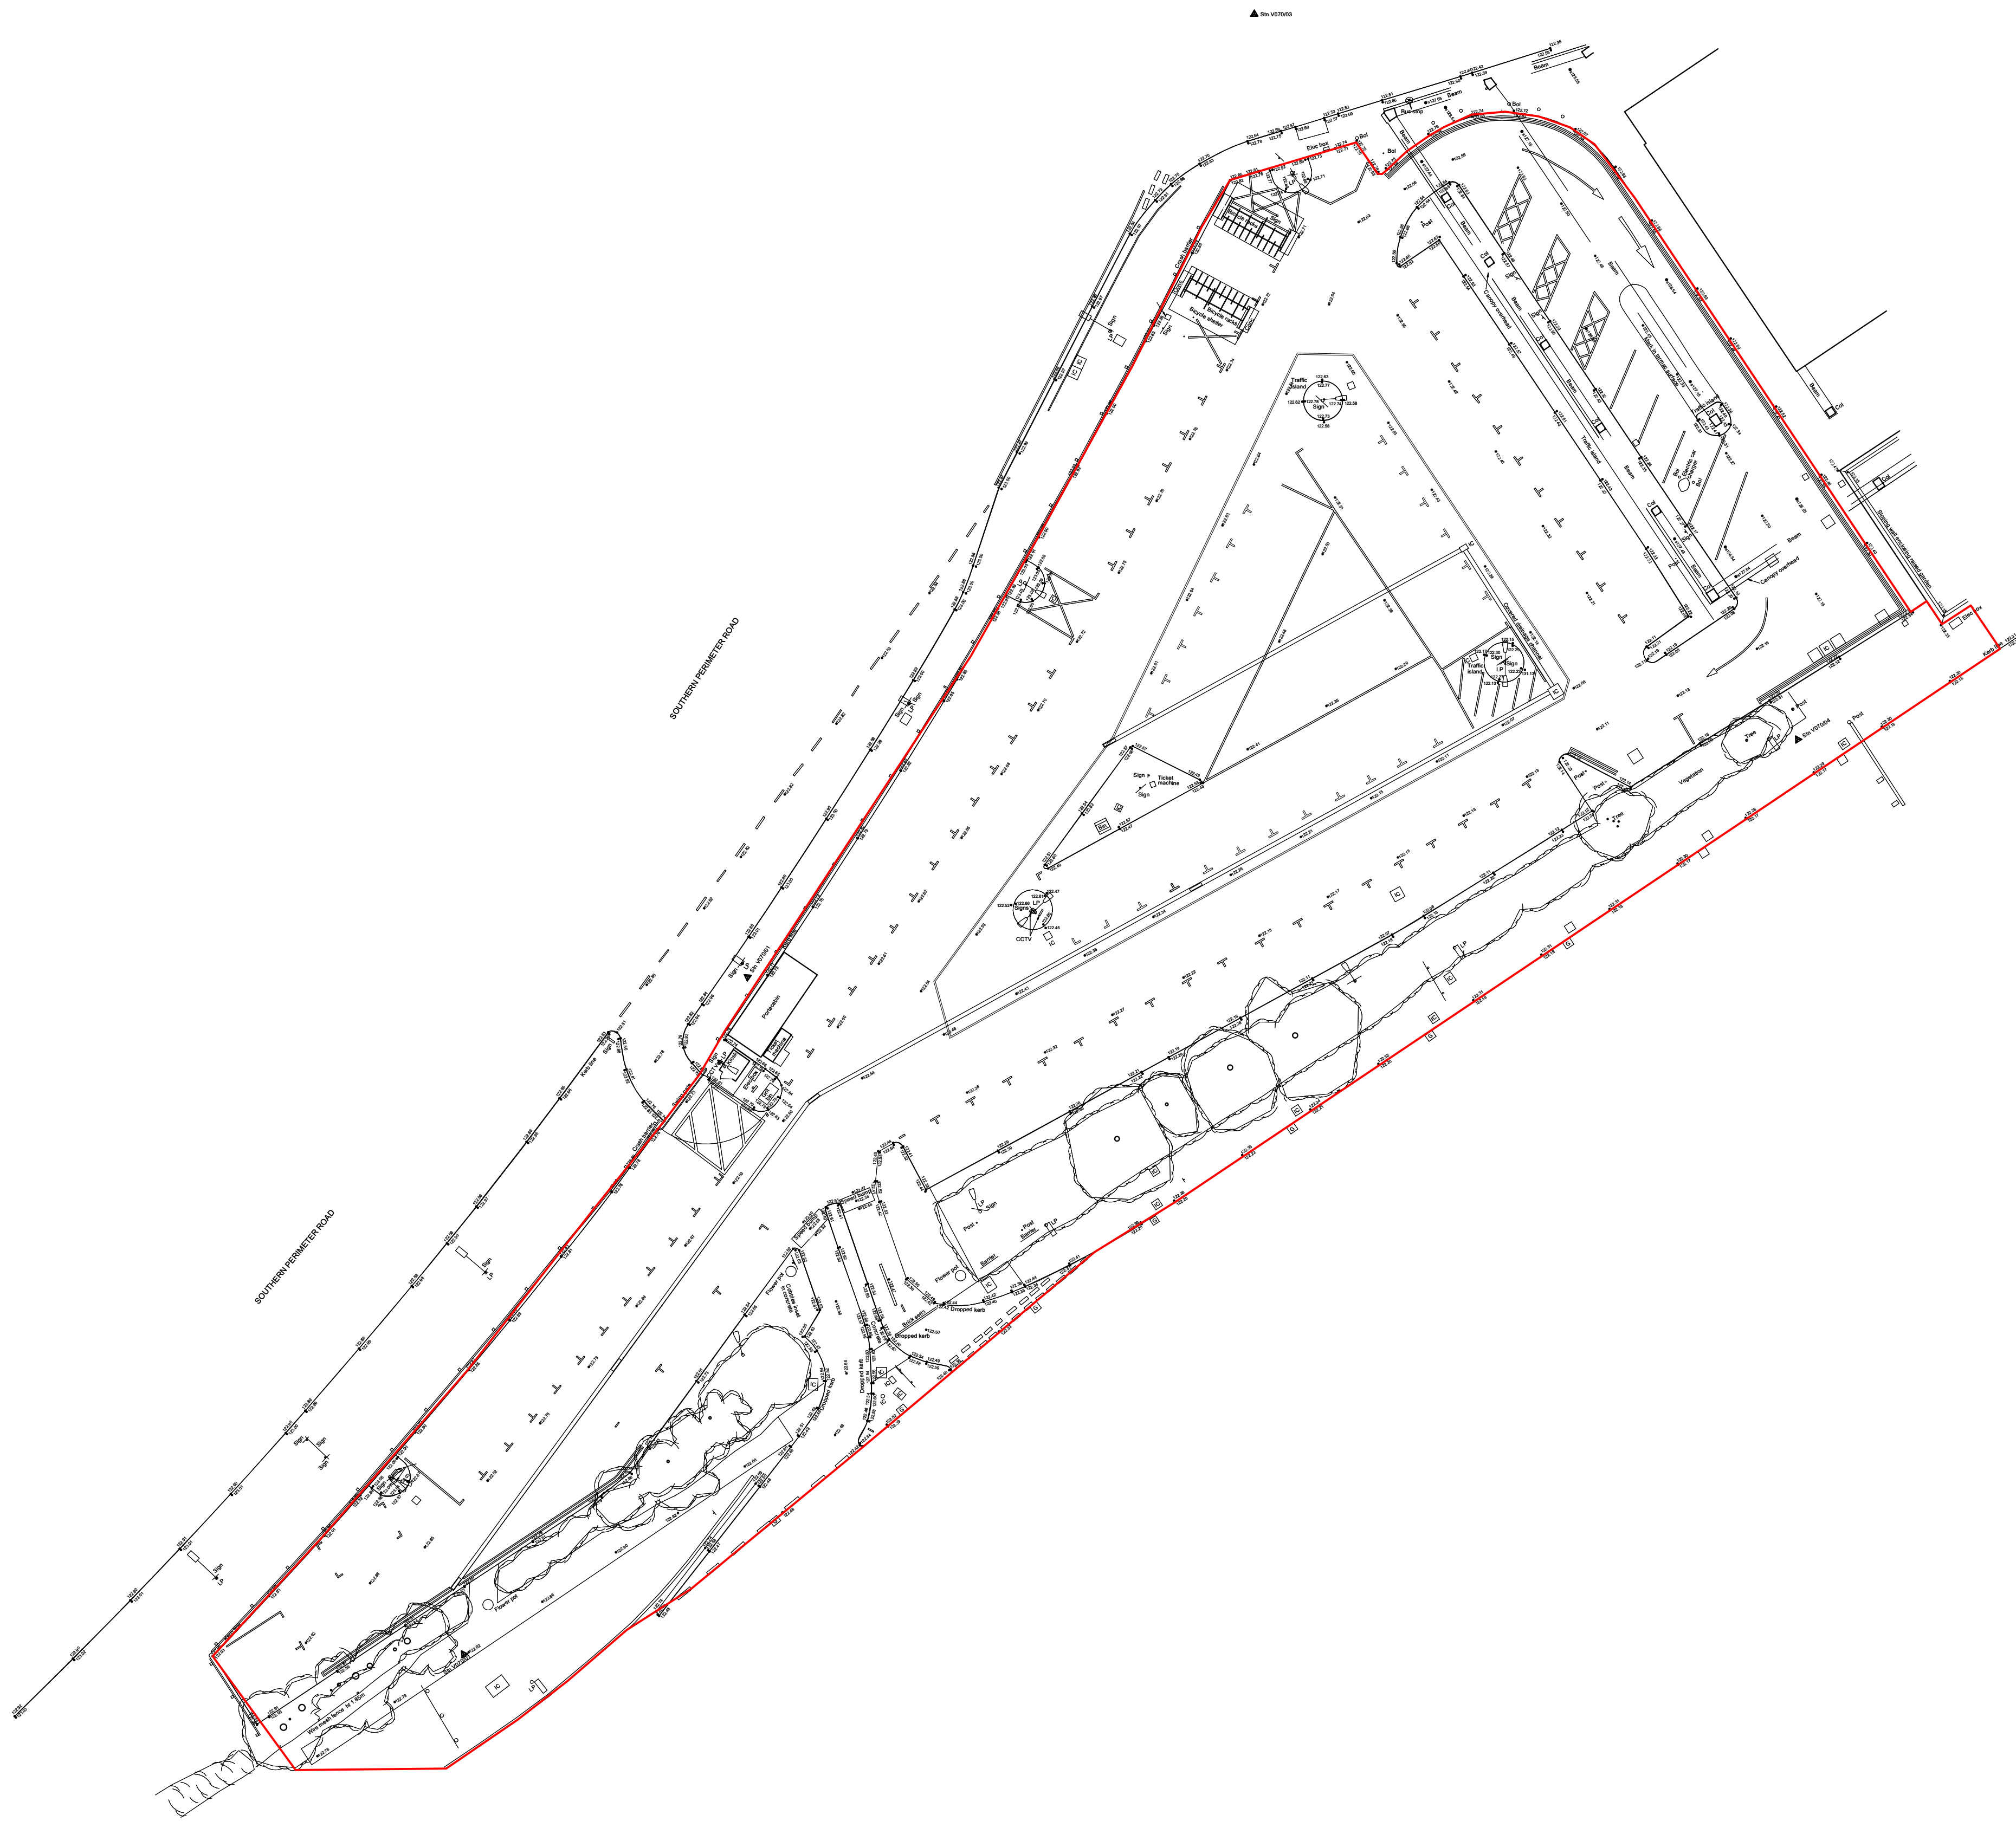


 

 Hatton Cross Stn Car Park

Existing Site Plan
Scale: 1:250

ISSUE	DATE	ISSUE NOTE	BY
-------	------	------------	----

REVISION	DATE	REVISION NOTE	BY
----------	------	---------------	----

NOTES

PROJECT

Hatton Cross EV

ADDRESS
Great South West Road, Feltham, TW6 3PF

CLIENT
Transport for London (Internal)

DRAWING
Existing Site Plan



TTL Properties Limited
7th Floor, Victoria Station
House, 191 Victoria Street,
London, SW1E 5NE
0203 054 1194

PROJECT #	DC.ARCHES.012.002.001	DWG STATUS	CONCEPT (Stage 2)
DWG DATE	11/04/2023	CAD FILE NAME	HattonCrossEV_S2_4.vwx
PLOT DATE	11/04/2023	DWG #	REVISION
ORIGINAL SHEET SIZE	ISO A1		
SCALE @ A1	1:100		
DRAWN	JDT	CHKD	JDT

