




2 Proposed North Elevation
1 : 200

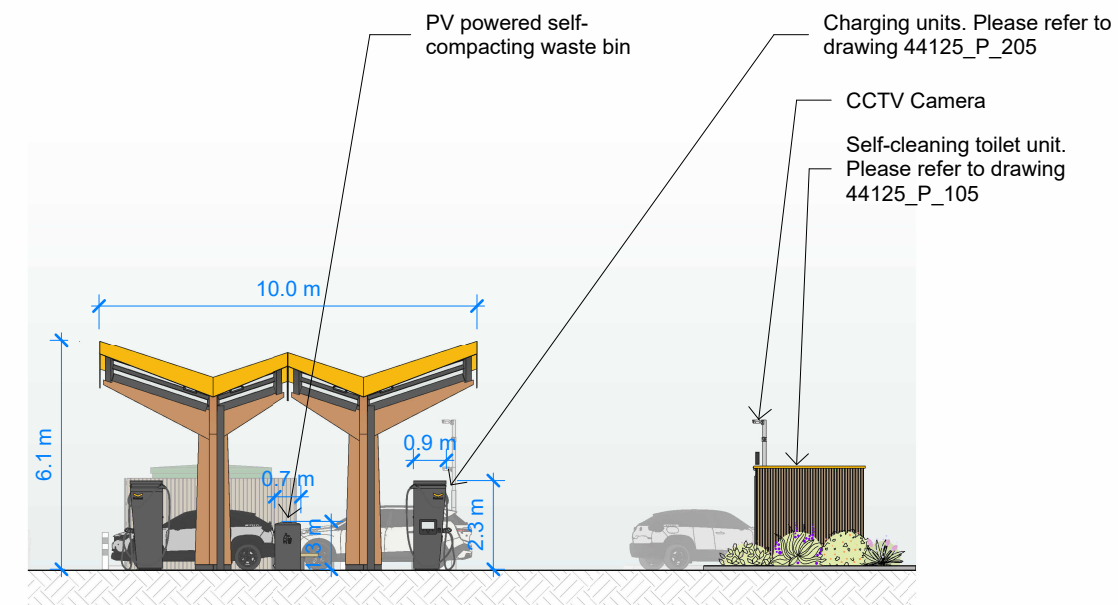

4 Proposed East Elevation
1 : 200

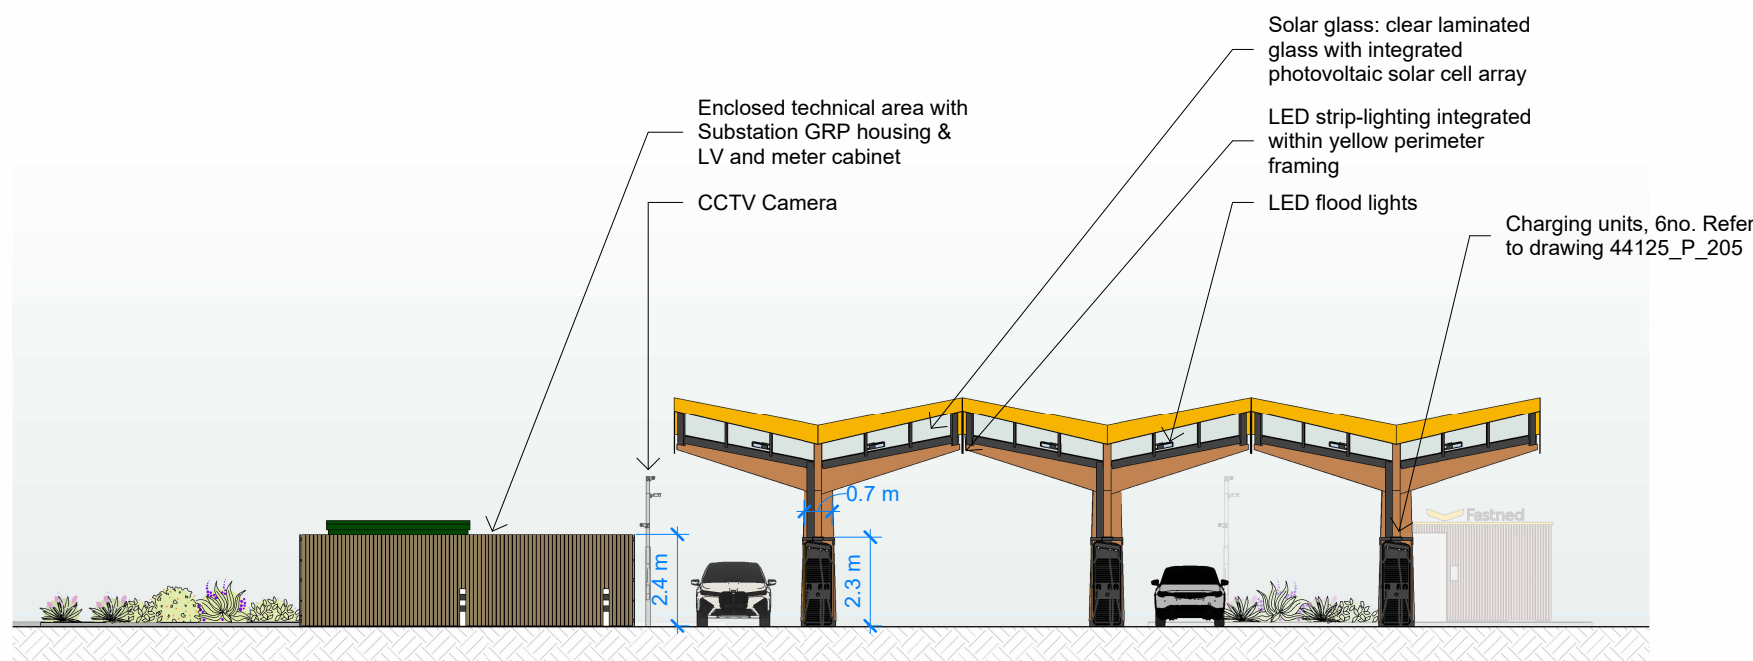

1 Proposed South Elevation
1 : 200

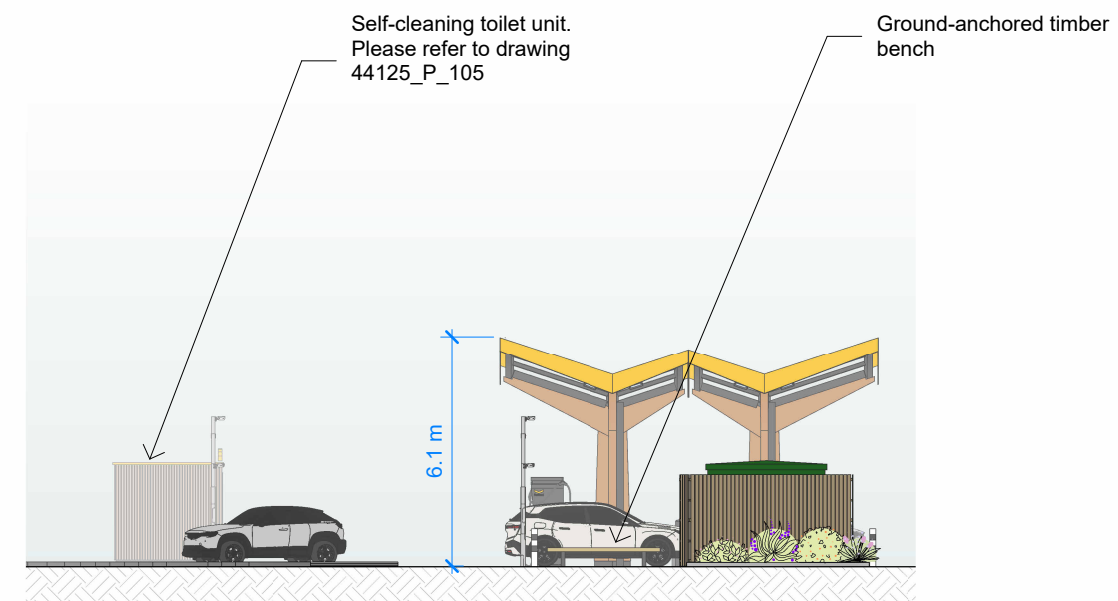

3 Proposed West Elevation
1 : 200



Project:	44.125 Hatton Cross Station			<div>Fast Places Ltd.</div> <div>1st Floor, 3 Bath Place London EC2A 3DR</div>
Drawing Title:	Proposed Elevations			
Status:	PLANNING			
Scale: 1:200	Format: A3	Drawing No: 44125_P_200		
Author: MR	Date: January 25	Revision: B		