


卷之三

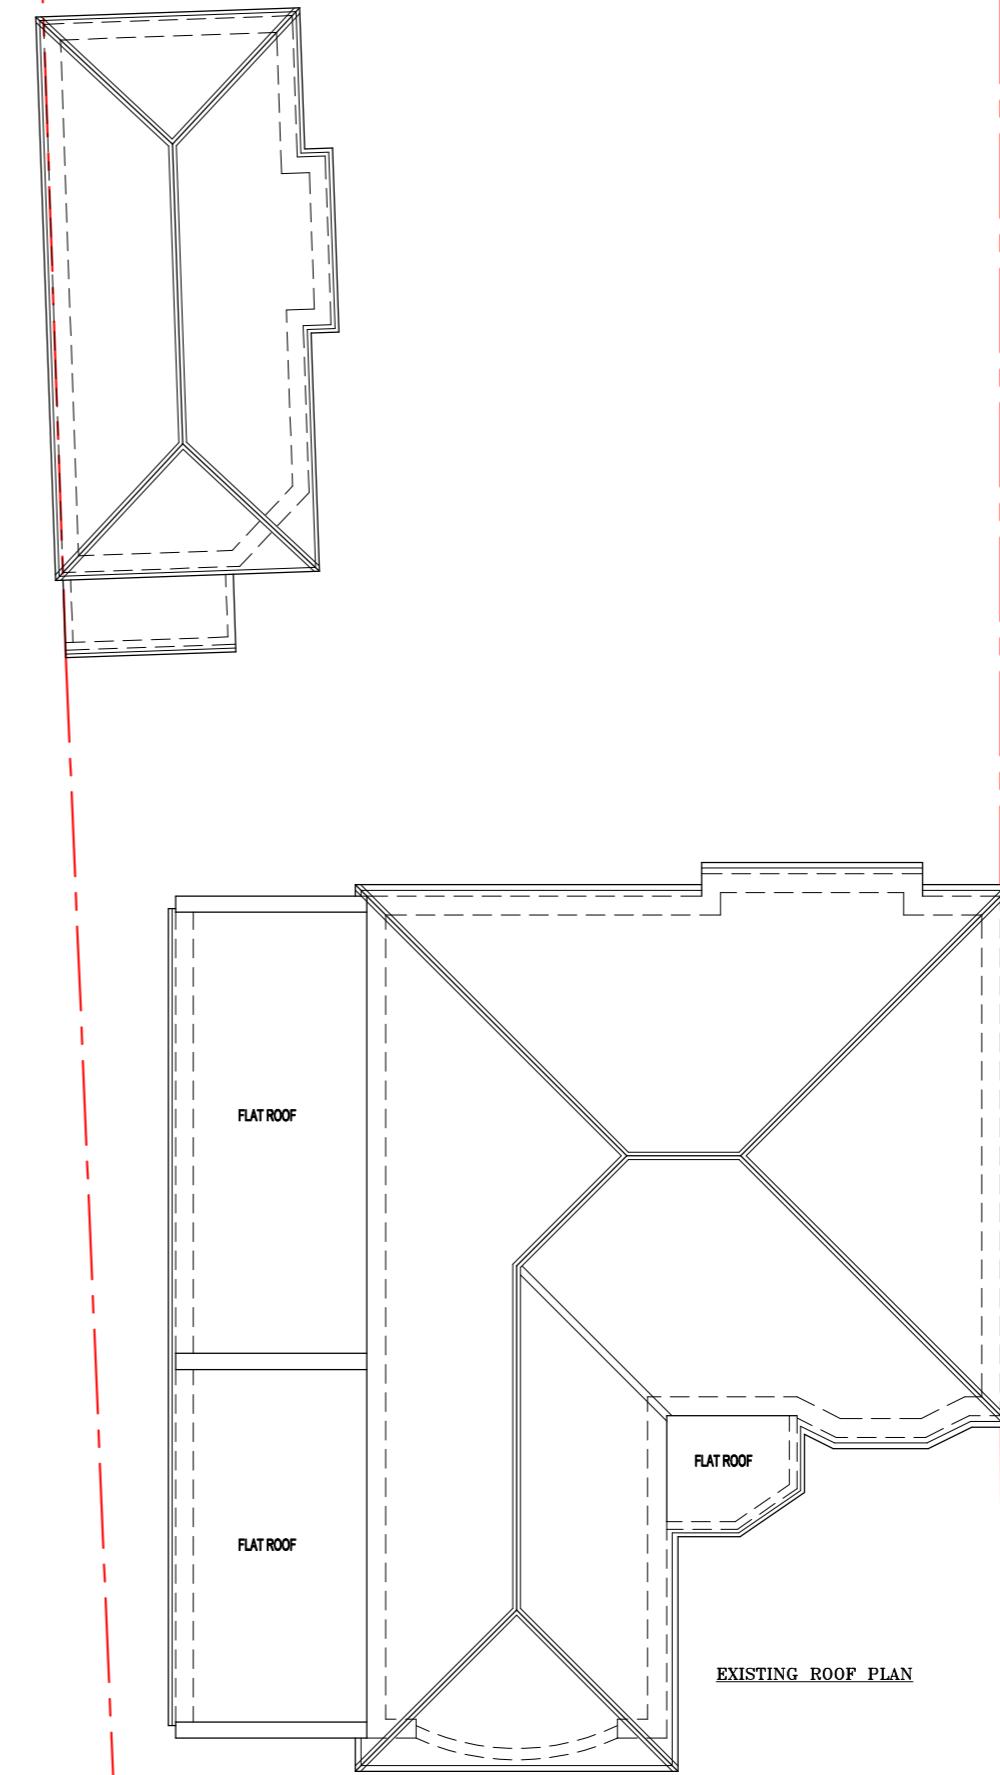

### EXISTING ROOF PLAN

**NOTES**

- The Copy right of this drawing is the property of IDEAL DESIGN Lt and must not be copied otherwise reproduced without written consent.
- The contractor is responsible for checking dimensions, tolerances and references. Any discrepancy to be verified with the Architect before proceeding with the works.
- Figured dimensions to be worked to in all cases.

For guidance only

1:200      2m      4m      6m      8m      10m

1:20      200mm      400mm      600mm      800mm      1000mm

1:100      1m      2m      3m      4m      5m

1:50      100mm      200mm      300mm      400mm      500mm

1:500      10mm      20mm      30mm      40mm      50mm

28/05/25	C	Amended as per planner's email dated 28/05/2025
28/05/25	B	Amended as per planner's email dated 28/05/2025
date	rev	revision/author/checker
client		
Ms. ARUNA		
 <b>IDEAL Design Ltd</b>		IDEAL DESIGN LTD.
43 Upton Lane, London E7 9PA M-07878270940 Email: <a href="mailto:hitesh@idealdesignltd.com">hitesh@idealdesignltd.com</a> Website: <a href="http://www.idealdesignltd.com">www.idealdesignltd.com</a>		
project		
<b>47 HILLSIDE ROAD</b> <b>NORTHWOOD HA6 1PY</b>		
drawing		
<b>EXISTING FLOOR PLANS</b>		
drawing no		rev
<b>47HR(01)</b>		C
drawn HS		
scale @ A3 1:100		date 18/03/2025