
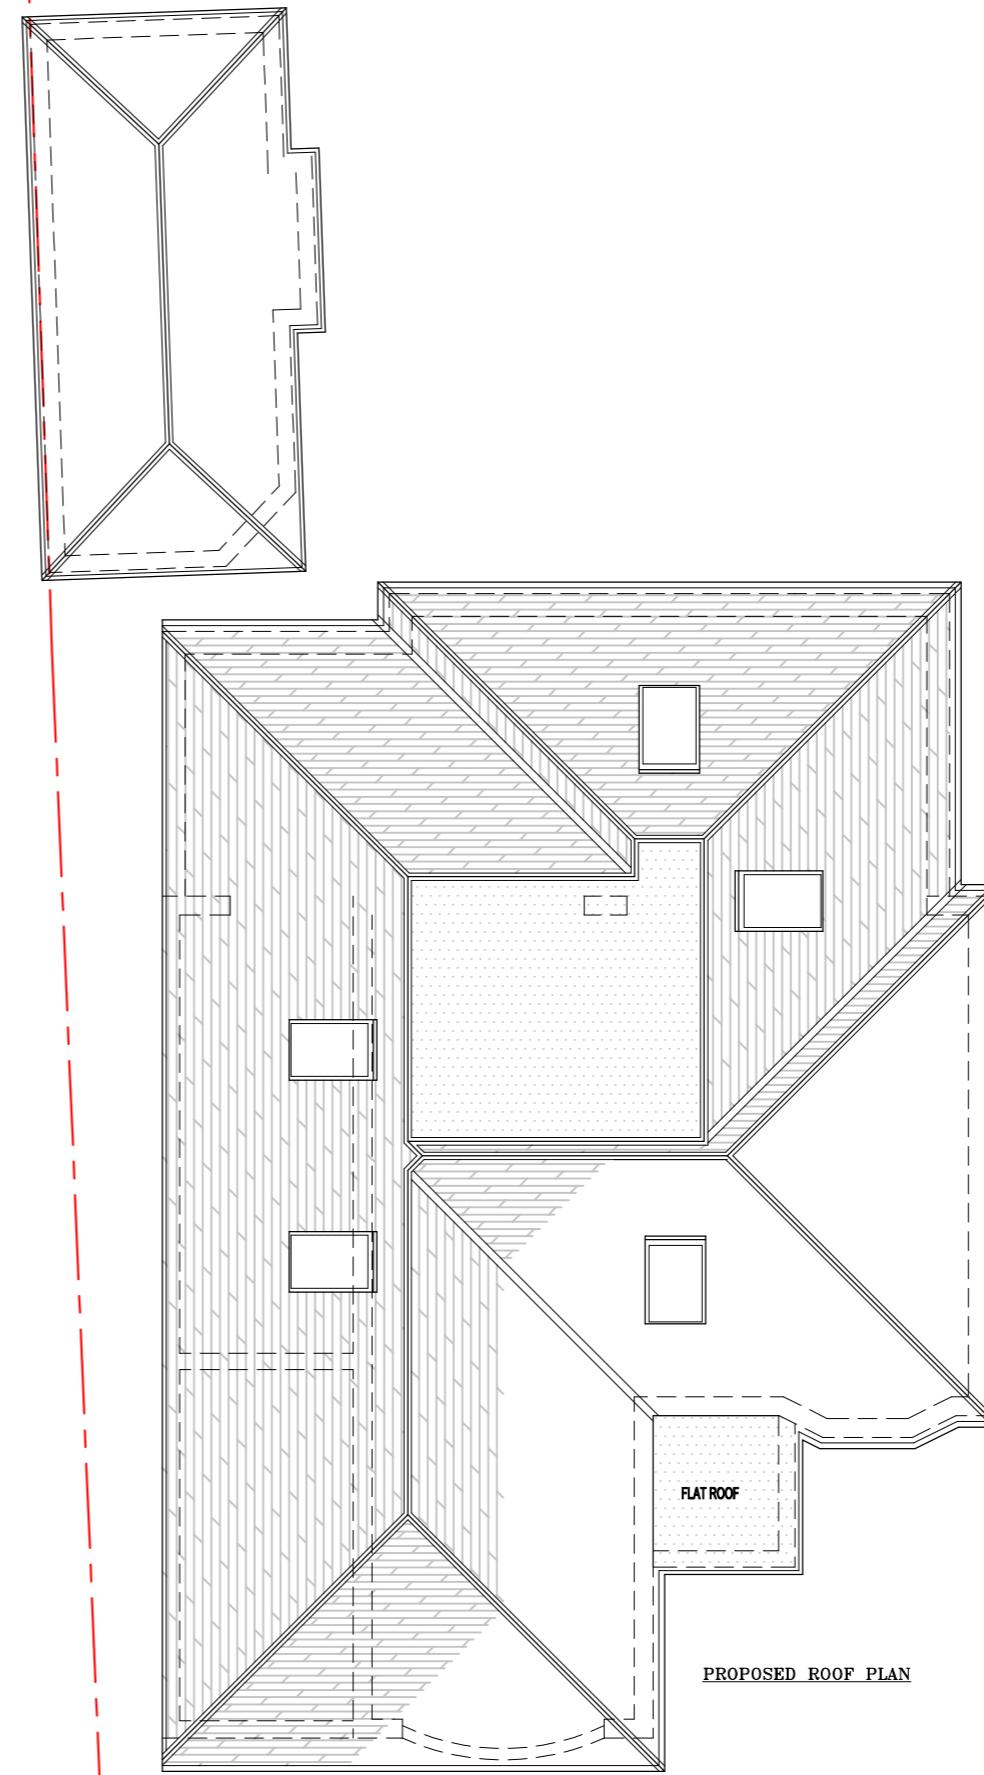


NEIGHBORING PROPERTY No.45

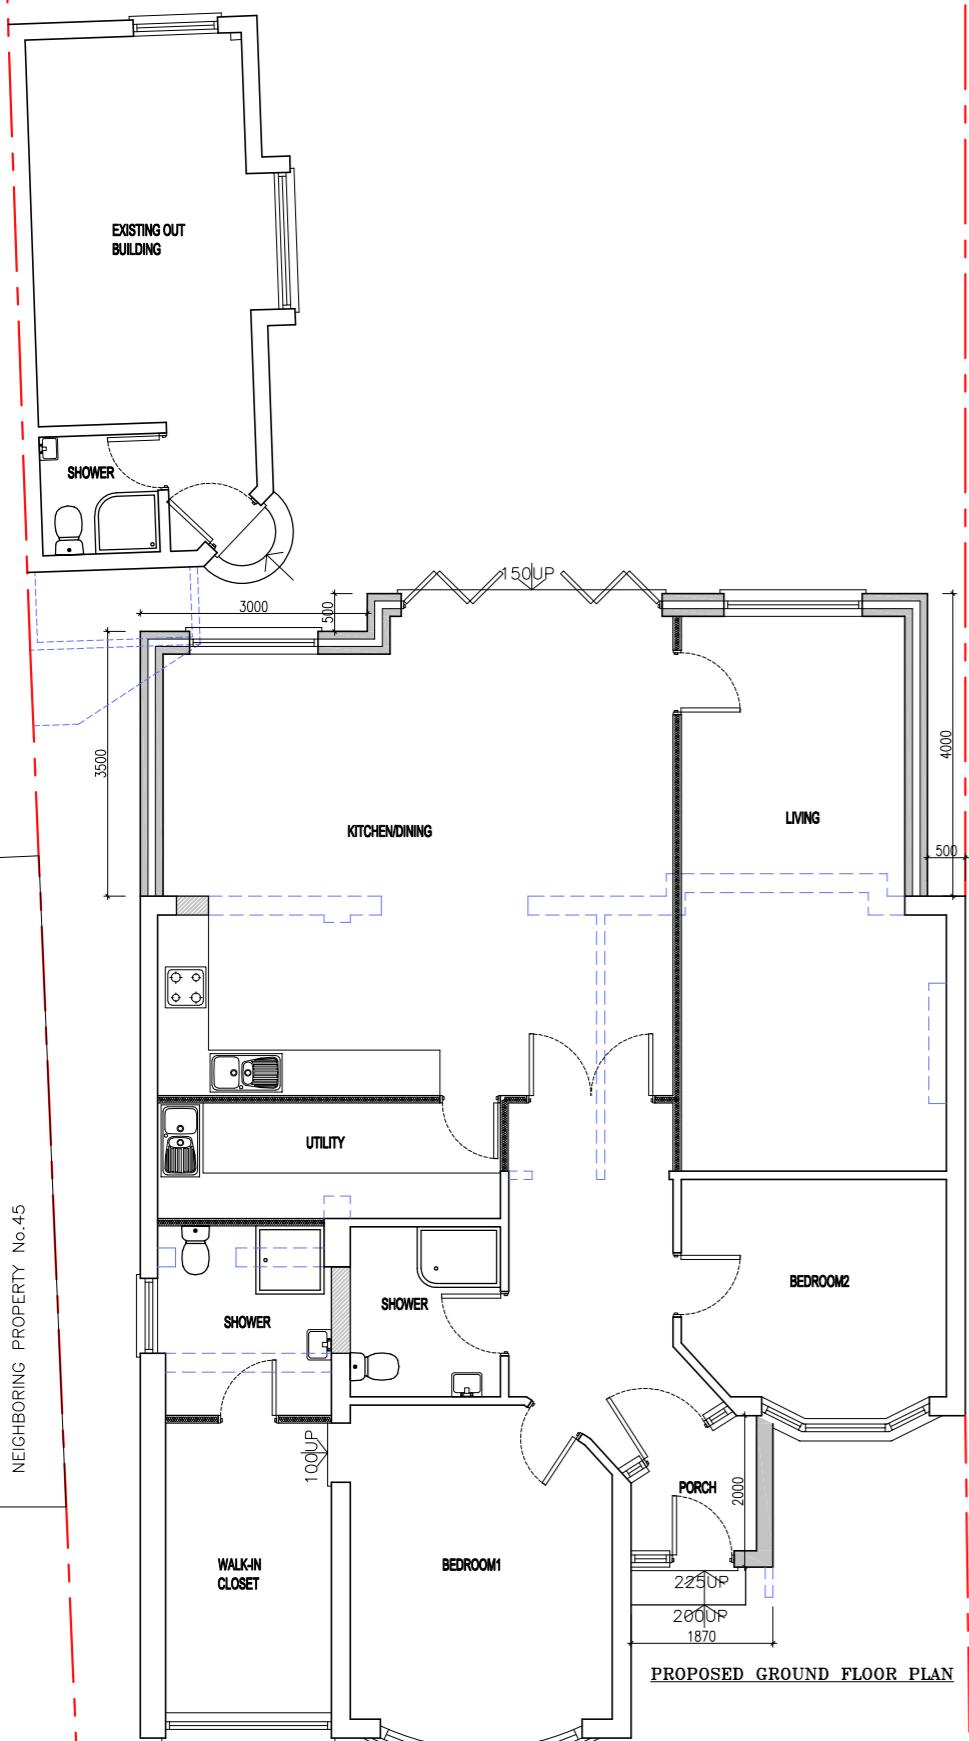

NOTES	
- The Copyright of this drawing is the property of IDEAL DESIGN Ltd and must not be copied otherwise reproduced without written consent.	
- The contractor is responsible for checking dimensions, tolerances and references. Any discrepancy to be verified with the Architect before proceeding with the works.	
- Figured dimensions to be worked to in all cases.	
<p>For guidance only</p> <p>1:200 2m 4m 6m 8m 10m 12m 14m 16m 18m 20m 1:180 200mm 400mm 600mm 800mm 1000 1200 1400 1600 1800 2000 1:160 1m 2m 3m 4m 5m 6m 7m 8m 9m 10m 1:140 100mm 200mm 300mm 400mm 500mm 600mm 700mm 800mm 900mm 1000 1:120 1m 2m 3m 4m 5m 6m 7m 8m 9m 10m 1:100 100mm 200mm 300mm 400mm 500mm 600mm 700mm 800mm 900mm 1000 1:80 1m 2m 3m 4m 5m 6m 7m 8m 9m 10m 1:60 100mm 200mm 300mm 400mm 500mm 600mm 700mm 800mm 900mm 1000 1:50 1m 2m 3m 4m 5m 6m 7m 8m 9m 10m 1:40 100mm 200mm 300mm 400mm 500mm 600mm 700mm 800mm 900mm 1000 1:30 1m 2m 3m 4m 5m 6m 7m 8m 9m 10m 1:20 100mm 200mm 300mm 400mm 500mm 600mm 700mm 800mm 900mm 1000 1:15 1m 2m 3m 4m 5m 6m 7m 8m 9m 10m 1:10 100mm 200mm 300mm 400mm 500mm 600mm 700mm 800mm 900mm 1000 1:5 100mm 200mm 300mm 400mm 500mm 600mm 700mm 800mm 900mm 1000</p> <p>DEMOLITION SITE BOUNDARIES</p>	
<p>28.05.25 E Amended as per planner's email dated 28/05/2025</p> <p>28.05.25 D Amended as per planner's email dated 28/05/2025</p> <p>01.04.25 C Amended as per client's call</p> <p>25.03.25 B Amended as per client's message</p> <p>date rev revision/author/checker</p> <p>client Ms. ARUNA</p> <p>IDEAL DESIGN LTD. 43 Upton Lane, London E7 9PA M-07878270940 Email: hitesh@idealdesignltd.com Website: www.ideal-designltd.com</p> <p>project 47 HILLSIDE ROAD NORTHWOOD HA6 1PY</p> <p>drawing PROPOSED FLOOR PLANS</p> <p>drawing no 47HR(03) rev E</p> <p>drawn HS</p> <p>scale @ A3 1:100 date 18/03/2025</p>	