



**NOTES**



- The Copyright of this drawing is the property of IDEAL DESIGN Ltd and must not be copied otherwise reproduced without written consent.
- The contractor is responsible for checking dimensions, tolerances and references. Any discrepancy to be verified with the Architect before proceeding with the works.
- Figured dimensions to be worked to in all cases.

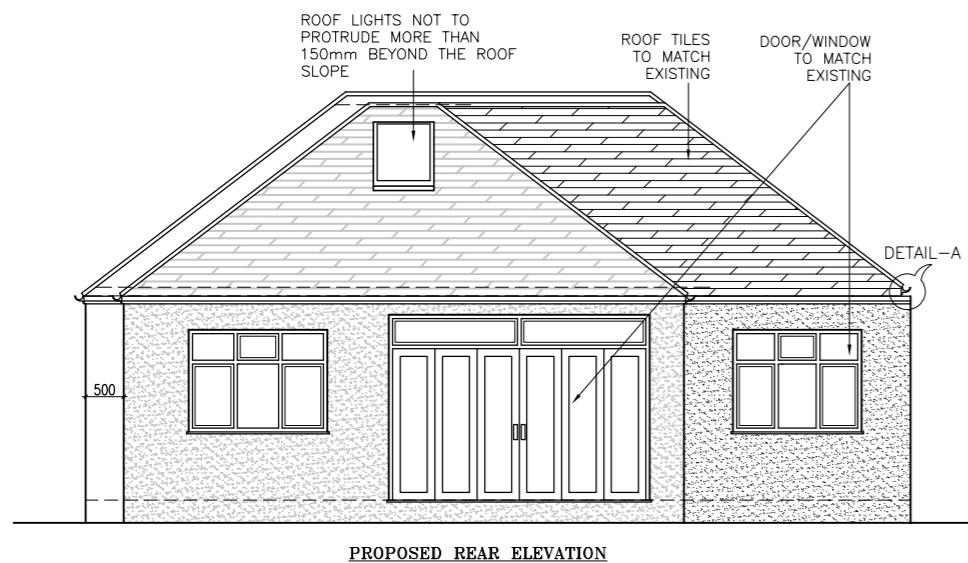


PROPOSED REAR ELEVATION

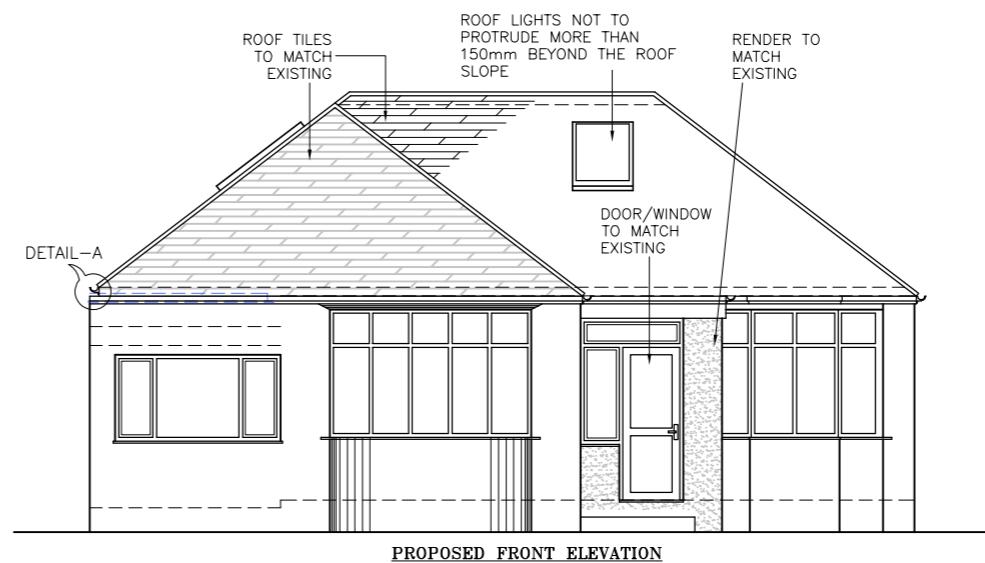

PROPOSED FRONT ELEVATION

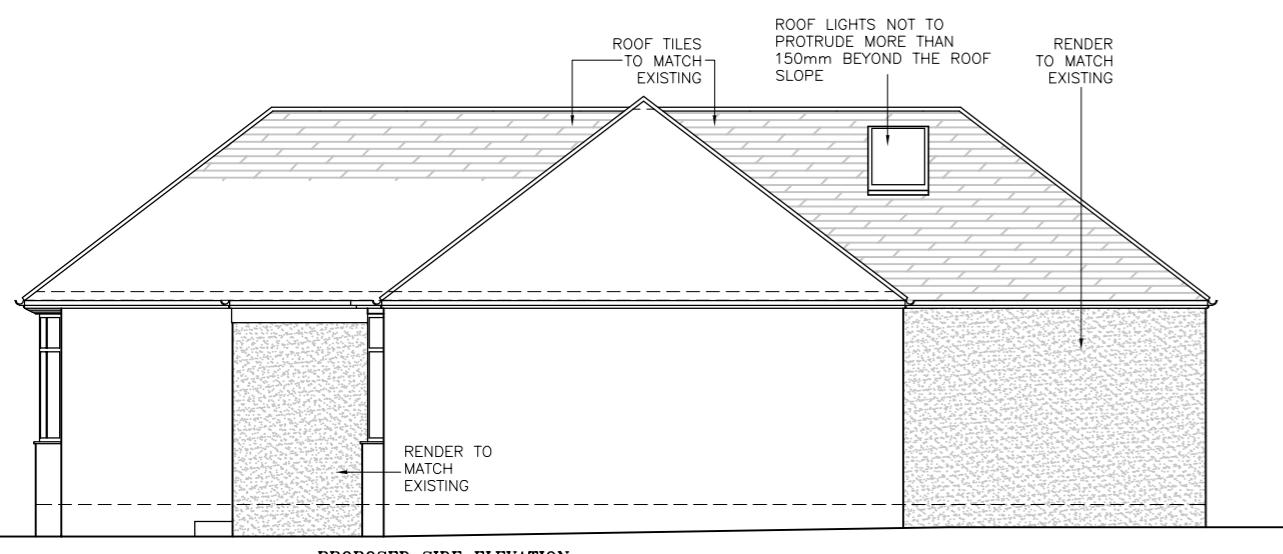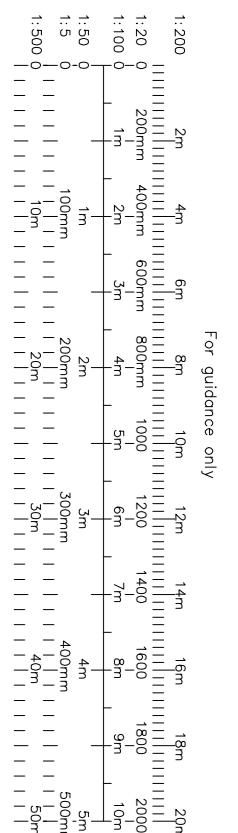


PROPOSED SIDE ELEVATION

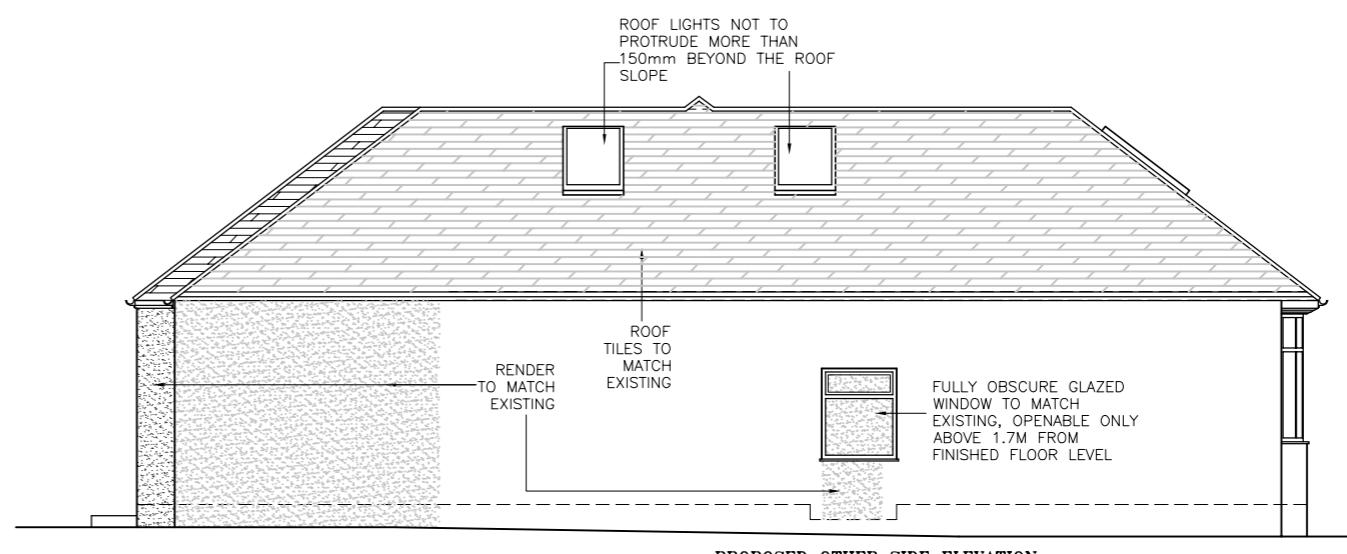

PROPOSED OTHER SIDE ELEVATION

01.04.25	C	Amended as per client's call
25.03.25	B	Amended as per client's message
date		
rev		
client		
Ms. ARUNA		
	IDEAL DESIGN LTD. 43 Upton Lane, London E7 9PA M-07878270940 Email: hitesh@idealdesignltd.com Website: www.idealdesignltd.com	
project	47 HILLSIDE ROAD NORTHWOOD HA6 1PY	
drawing	PROPOSED ELEVATIONS	
drawing no	47HR(04)	rev C
drawn	HS	
scale @ A3	1:100	date 18/03/2025

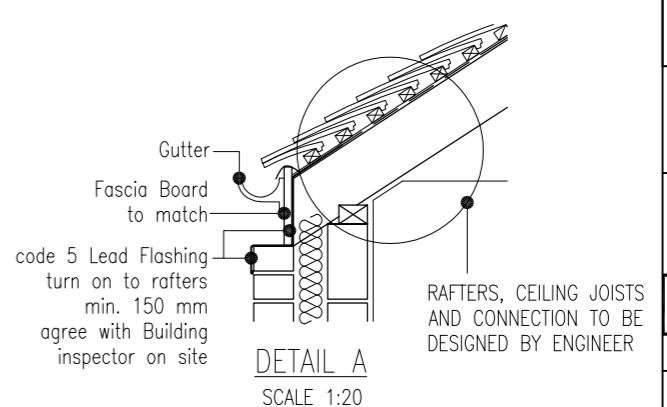

DETAIL A

SCALE 1:20