


EXISTING FRONT ELEVATION




EXISTING RIGHT SIDE ELEVATION



EXISTING REAR ELEVATION

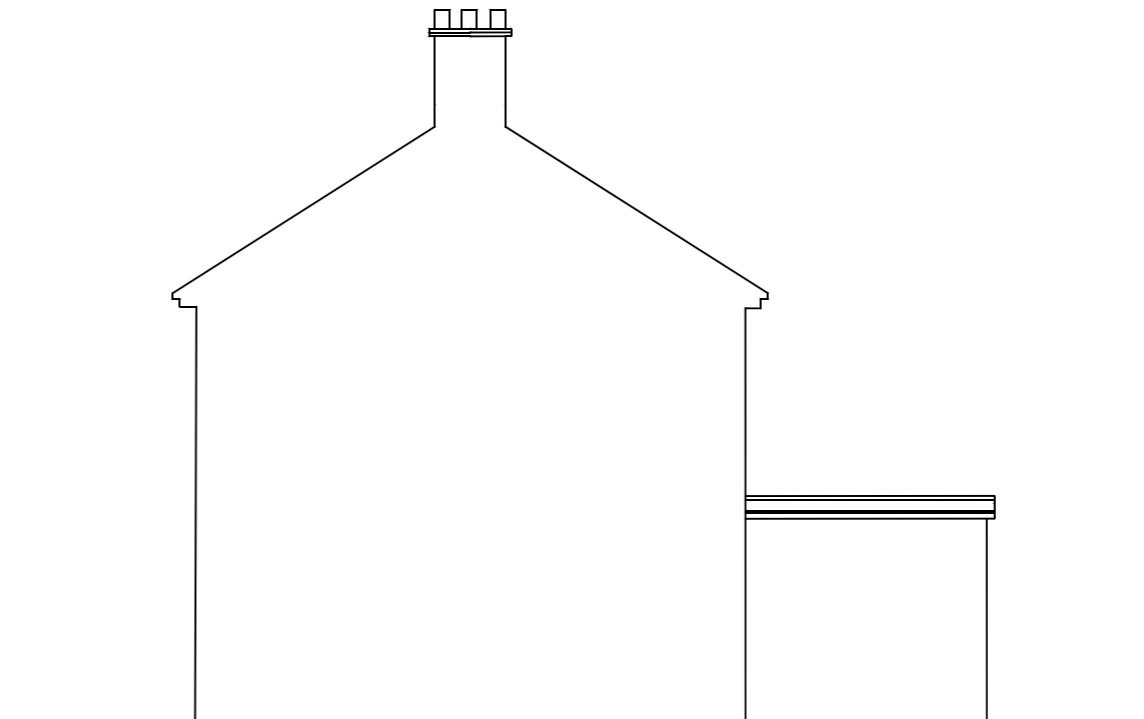

EXISTING LEFT SIDE ELEVATION

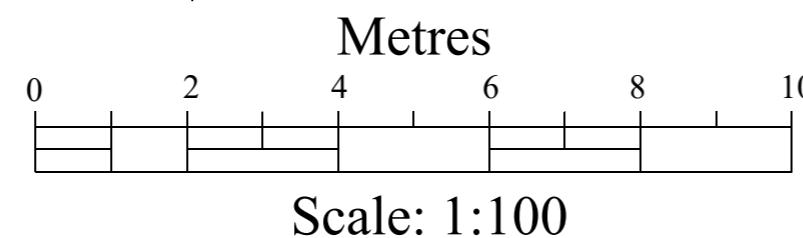

NOTES

T Adegbayo C. Eng
(Architecture, Design and Structure)
228 High Street
Barnet
EN5 5TD
Tel: 07961-161810
E-mail: sales@planandbuild.net
www.planandbuild.net

Project Title

SINGLE STOREY SIDE AND
REAR EXTENSION
AND ADDITION OF A
FRONT PORCH

Project Address

51 MARLBOROUGH ROAD,
UB10 0PS

Drawing Title

EXISTING ELEVATIONS

Date 28 JUNE 2022

Draw No. PB-22/5IMARL/02

Scale 1:100