




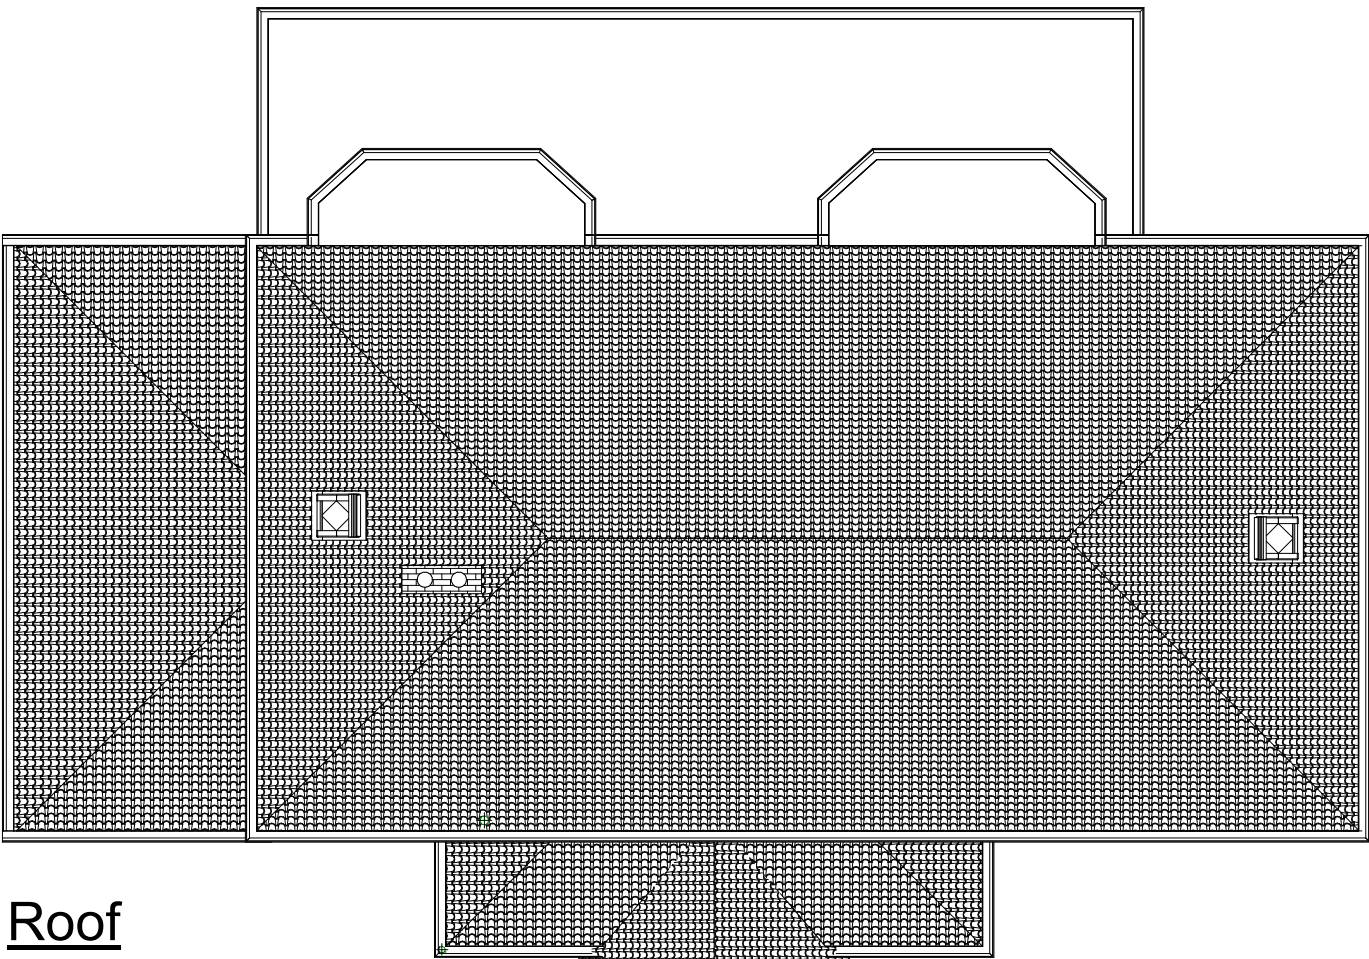


Roof

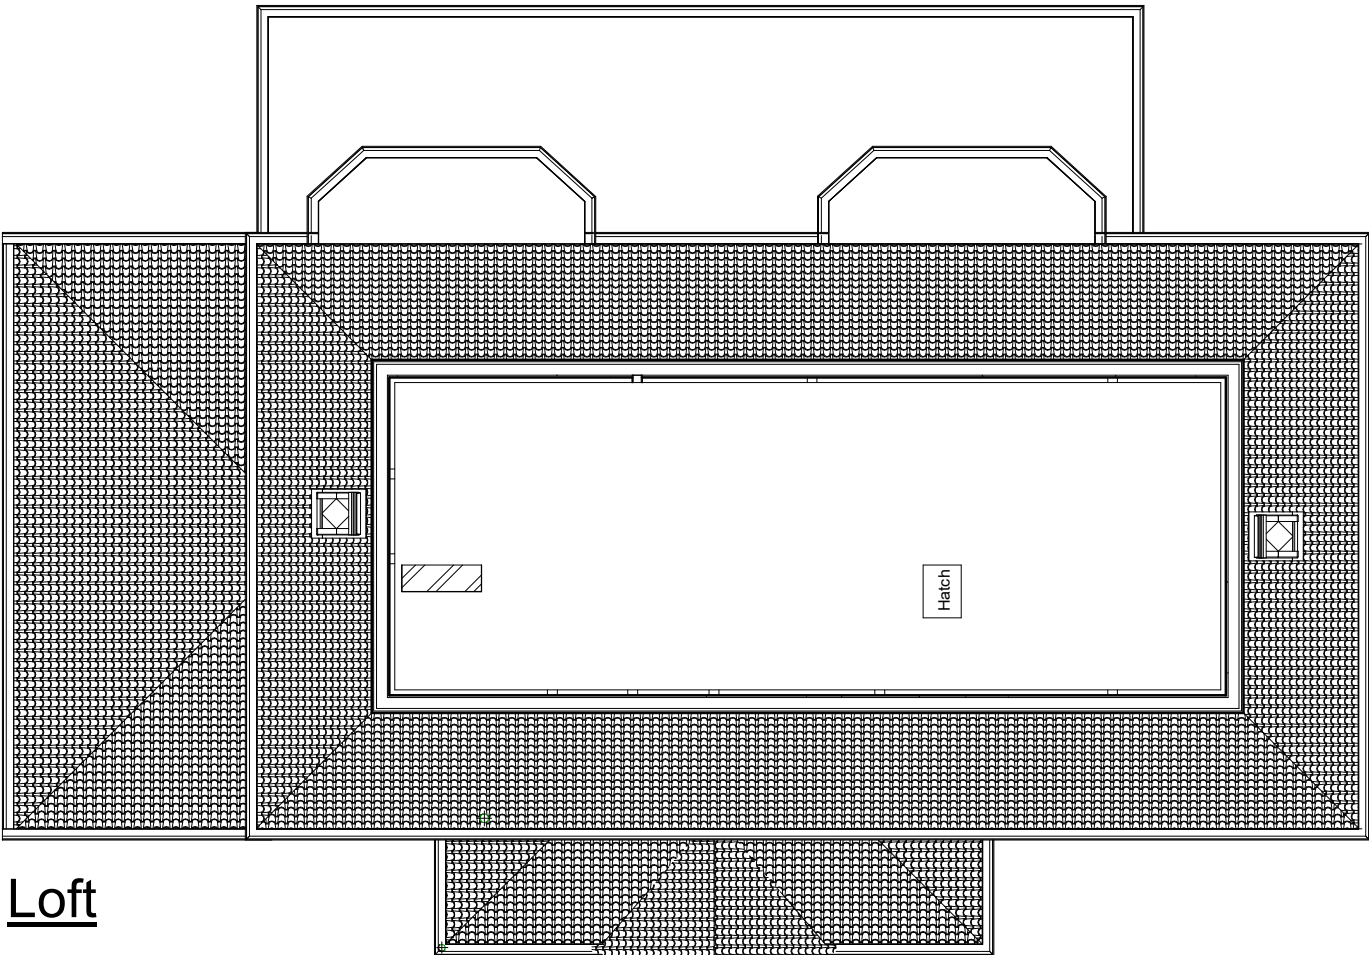


Loft

 

SCALE 1: 50

 

SCALE 1: 100

 

SCALE 1: 150



SCALE 1: 200



SCALE 1: 250

GENERAL NOTES

No dimensions to be scaled from the drawings for construction purposes unless otherwise indicated. Any necessary dimensions should be taken from site.



Admin@abengineers.co.uk

PROJECT

5 Moor Park Road

TITLE

Existing loft and roof plans

CLIENT

-

DRAWN BY

-

CHECKED BY

-

DATE

05/03/23

SCALE (@ A3)

1 : 100

PROJECT NUMBER

-

SHEET NUMBER

PL-EX-002

REV

A