

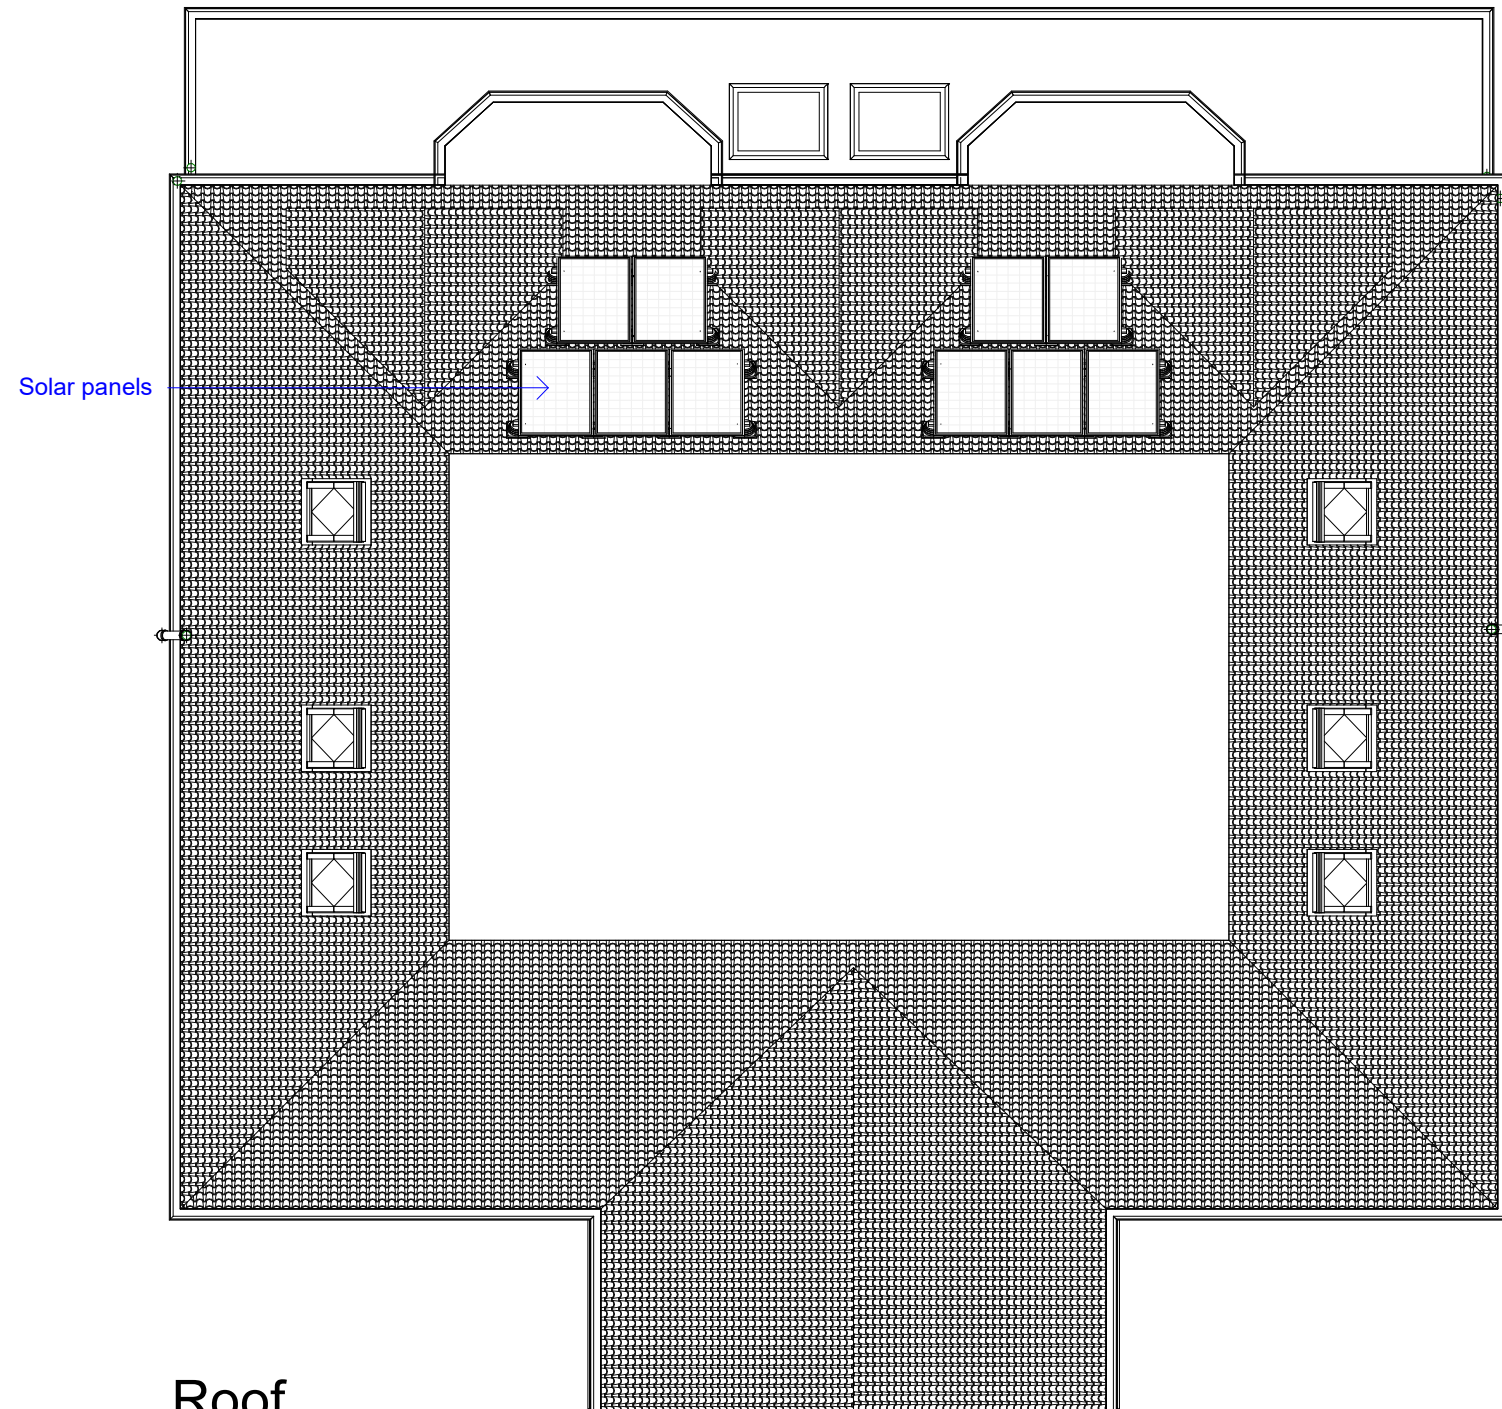
 
 
 


 

GENERAL NOTES

No dimensions to be scaled from the drawings for construction purposes unless otherwise indicated. Any necessary dimensions should be taken from site.

 

ABEngineers
Consultants in Building and Structural Design

Admin@abengineers.co.uk

PROJECT

5 Moor Park Road

TITLE

Proposed roof plan

CLIENT

DRAWN BY -	CHECKED BY -	DATE 05/05/23
---------------	-----------------	------------------

SCALE (@ A3) 1 : 100	PROJECT NUMBER -
-------------------------	---------------------

SHEET NUMBER PL-PR-004	REV A
---------------------------	----------