

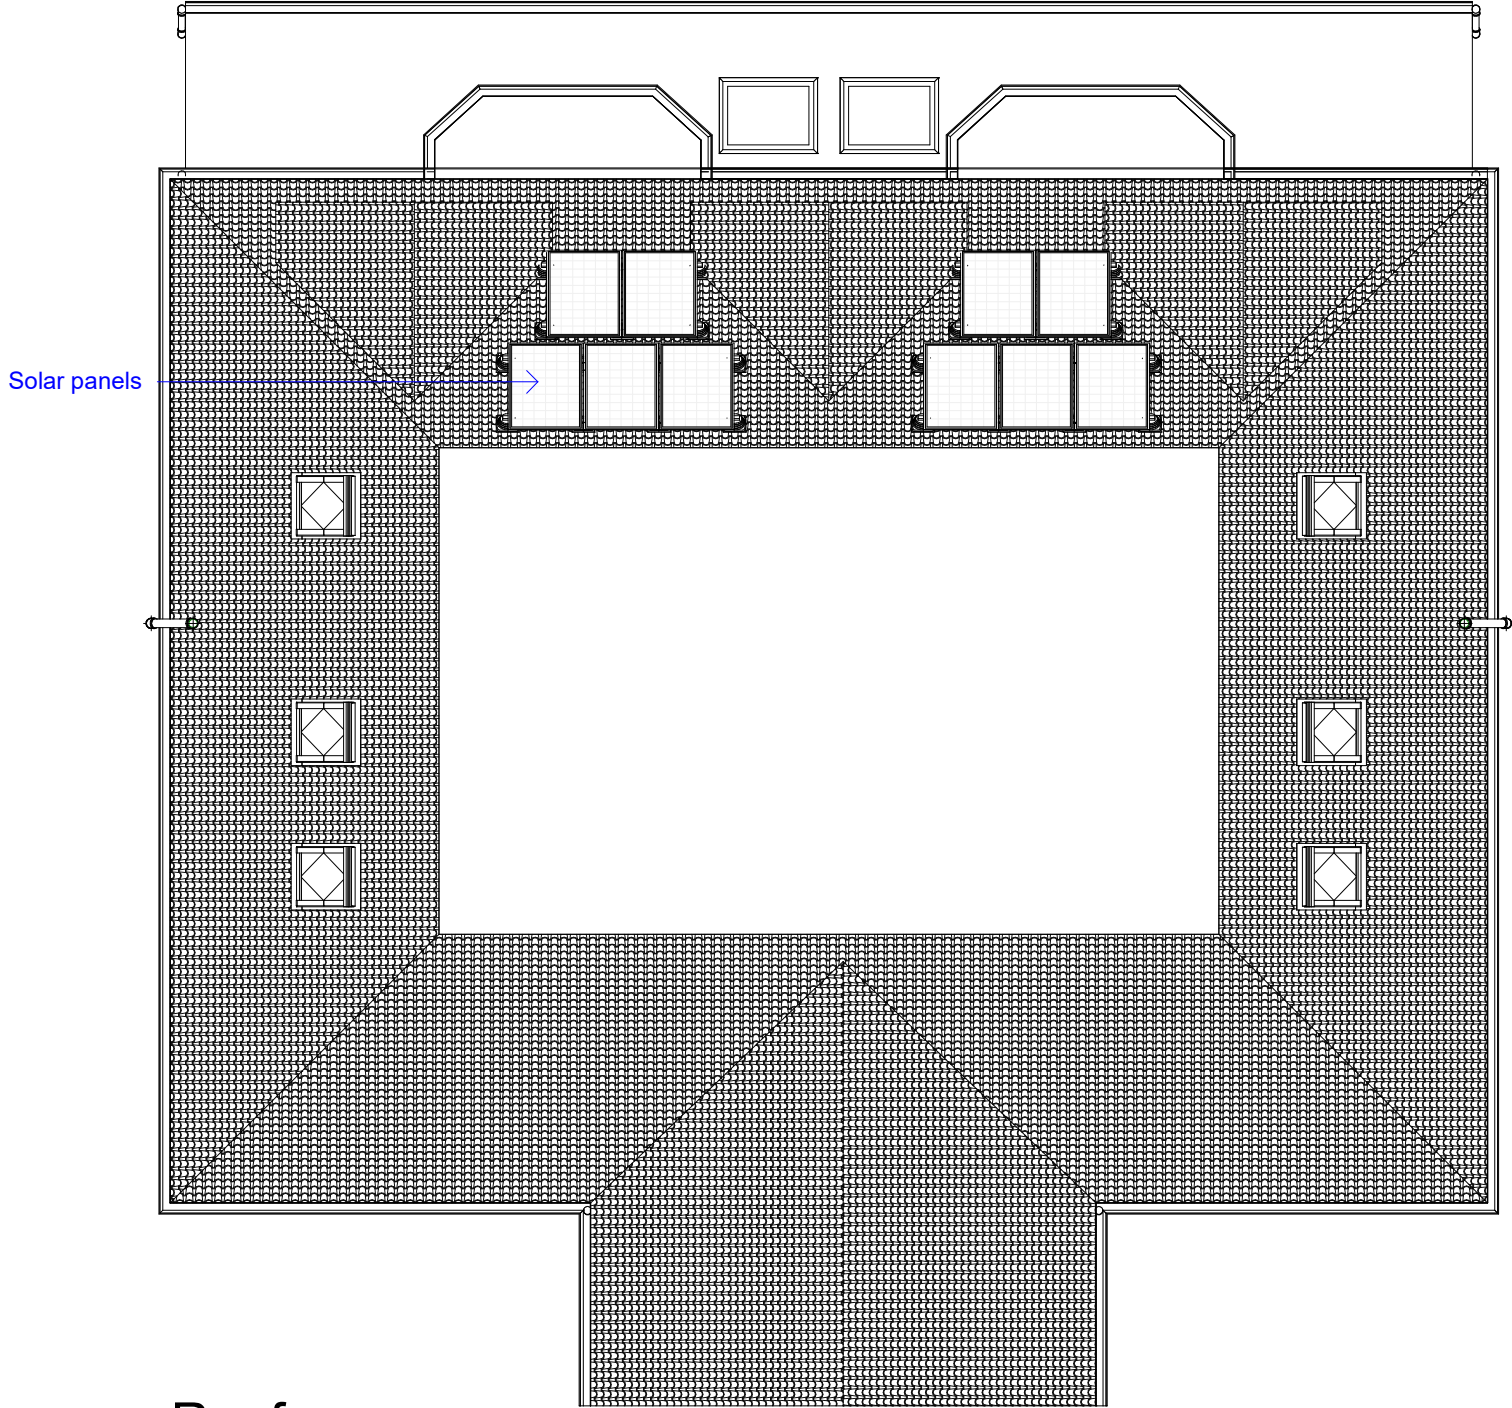
 
 


 

Roof

 

GENERAL NOTES

No dimensions to be scaled from the drawings for construction purposes unless otherwise indicated. Any necessary dimensions should be taken from site.



ABEngineers
Consultants in building and Structural Design
Admin@abengineers.co.uk

PROJECT
5 Moor Park Road

TITLE
Proposed roof plan

CLIENT		
DRAWN BY -	CHECKED BY -	DATE 20/03/23
SCALE (@ A3) 1 : 100		PROJECT NUMBER -
SHEET NUMBER PL-PR-004		REV