





EXISTING FLANK ELEVATION




EXISTING REAR ELEVATION

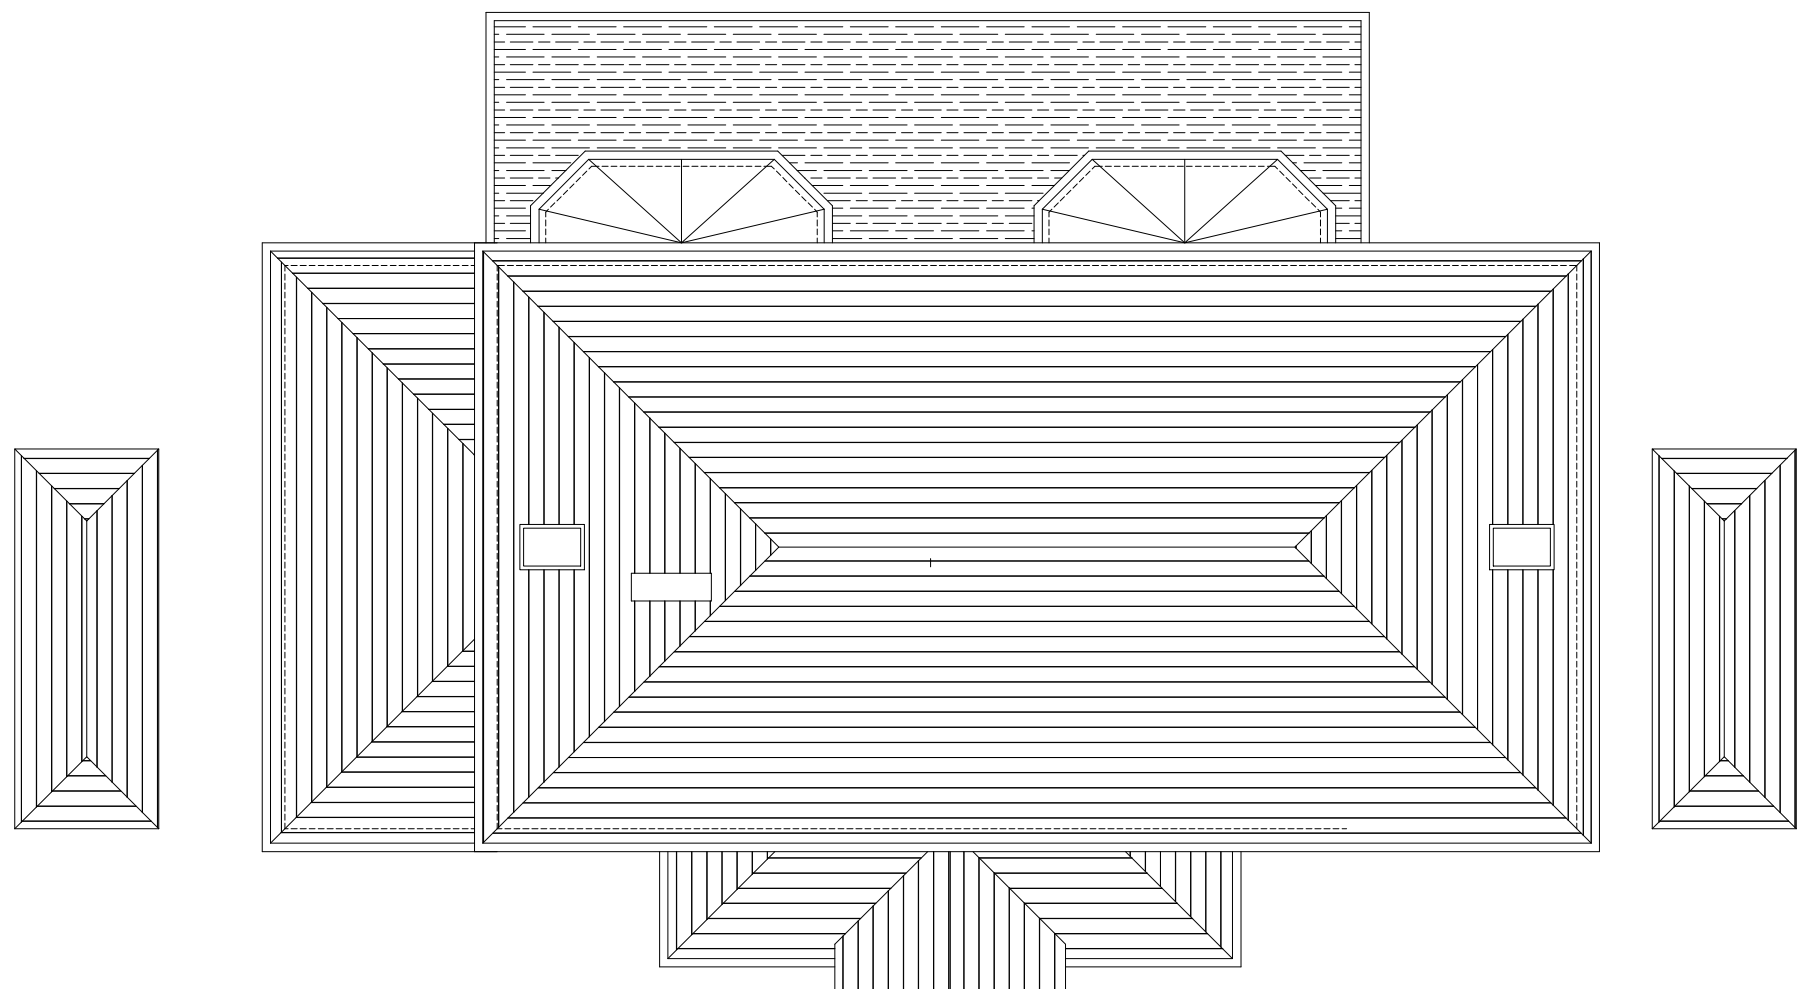


EXISTING ROOF PLAN

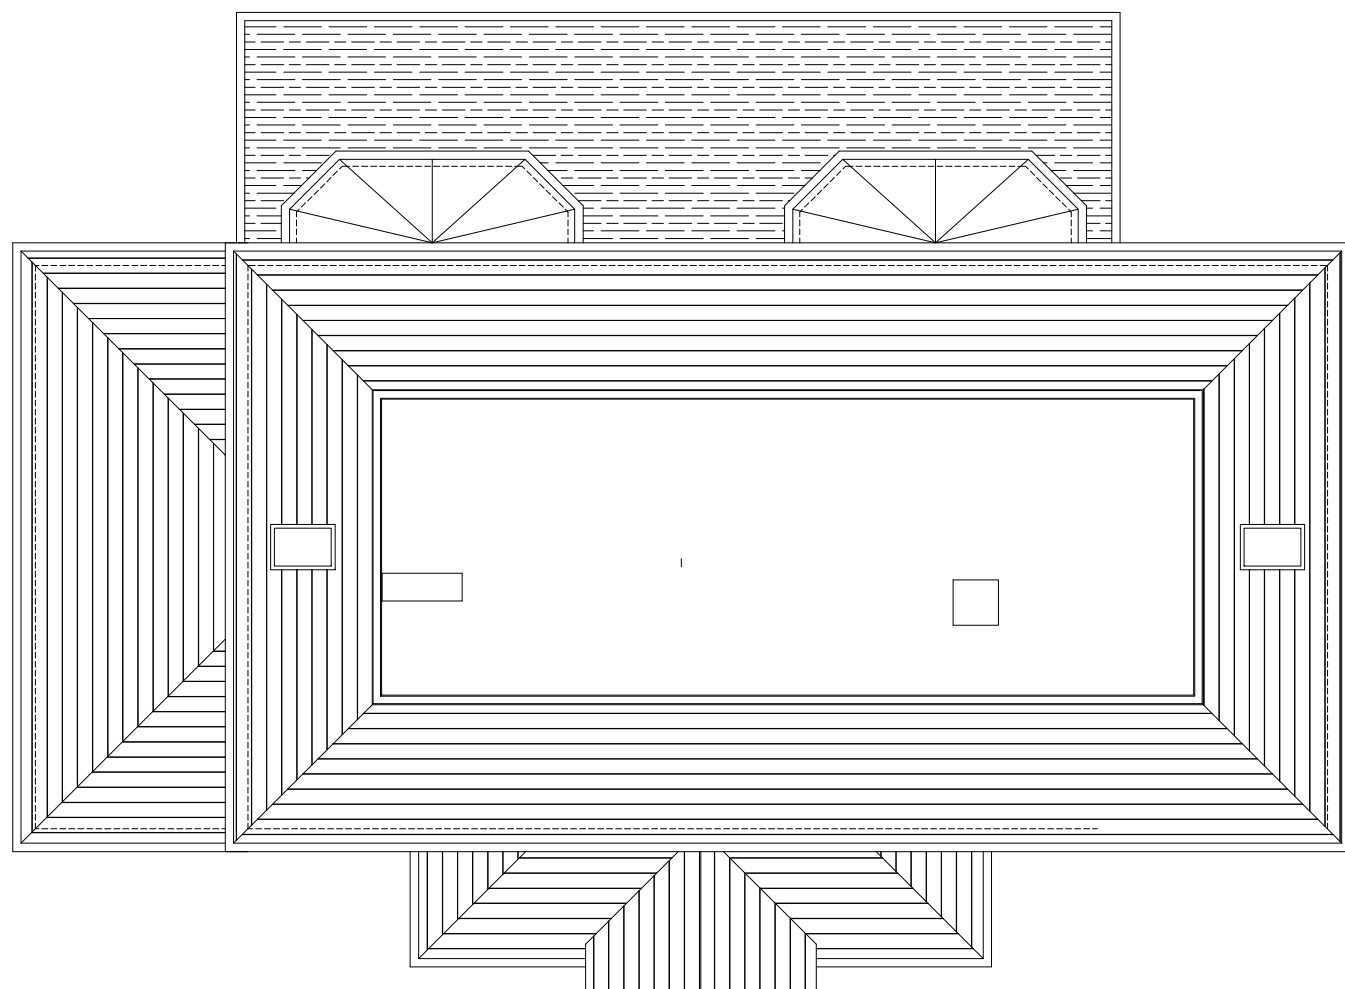


EXISTING LOFT PLAN

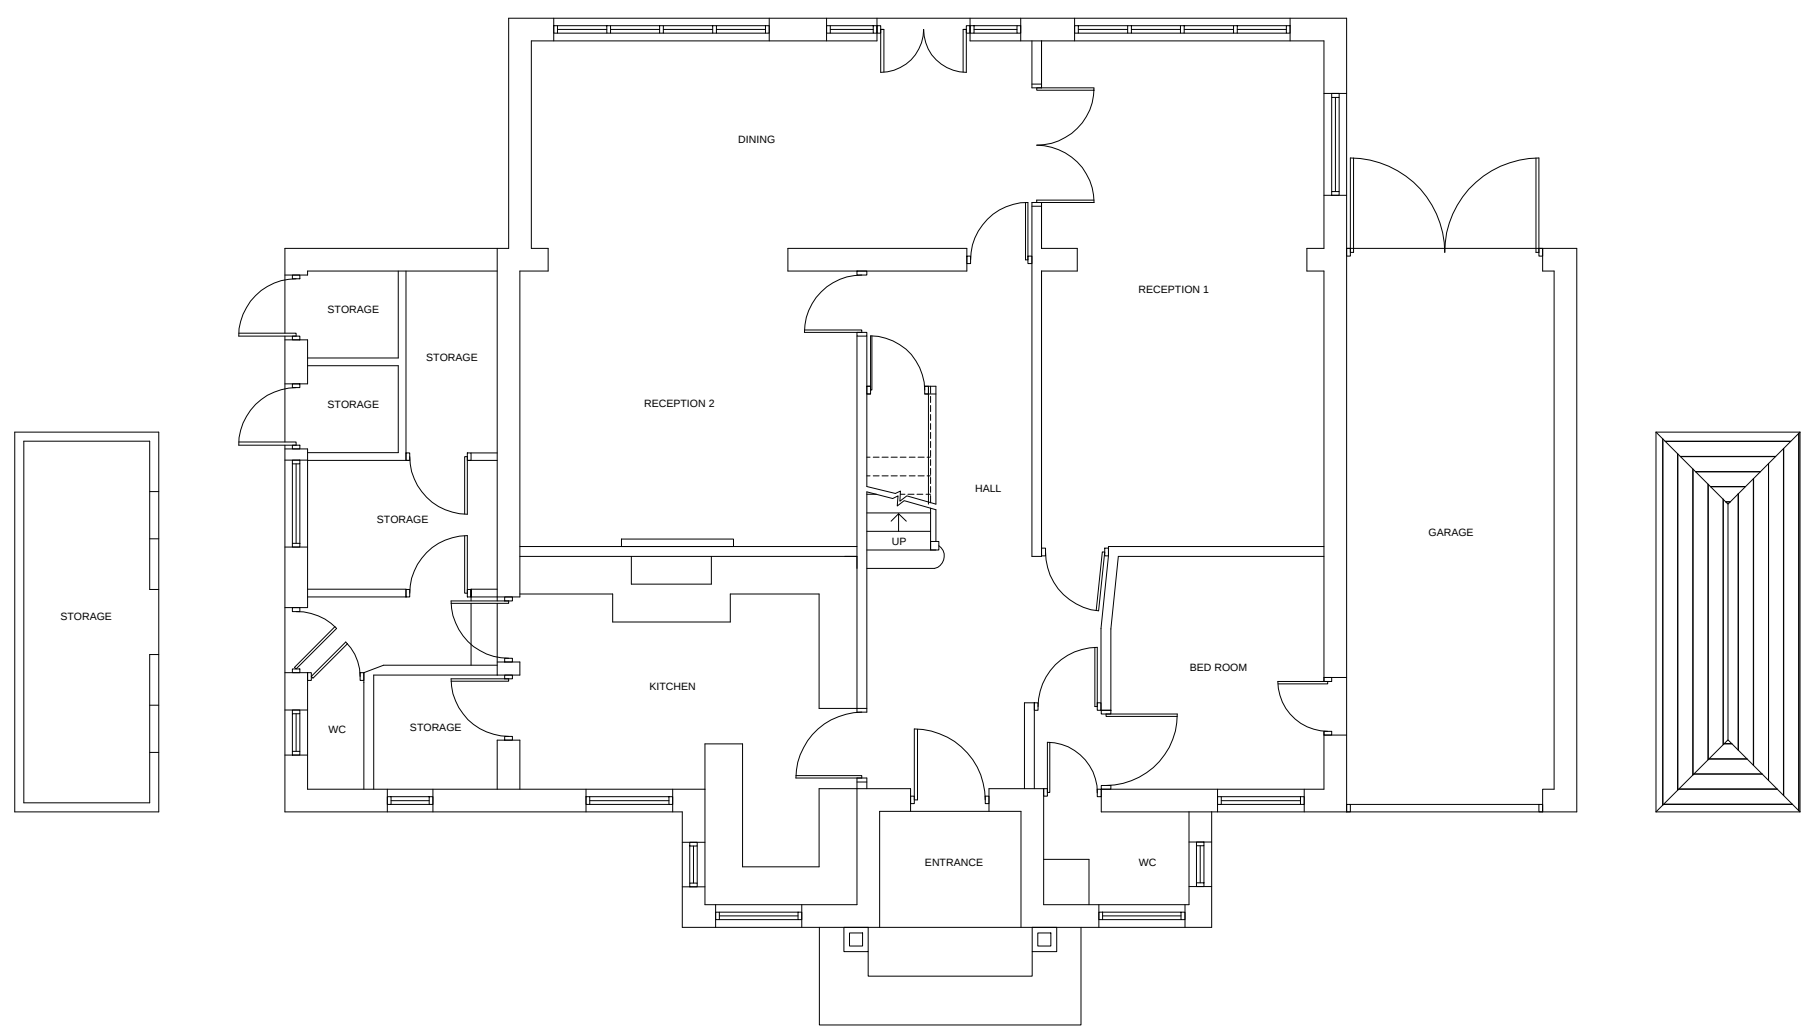

EXISTING GROUND FLOOR PLAN

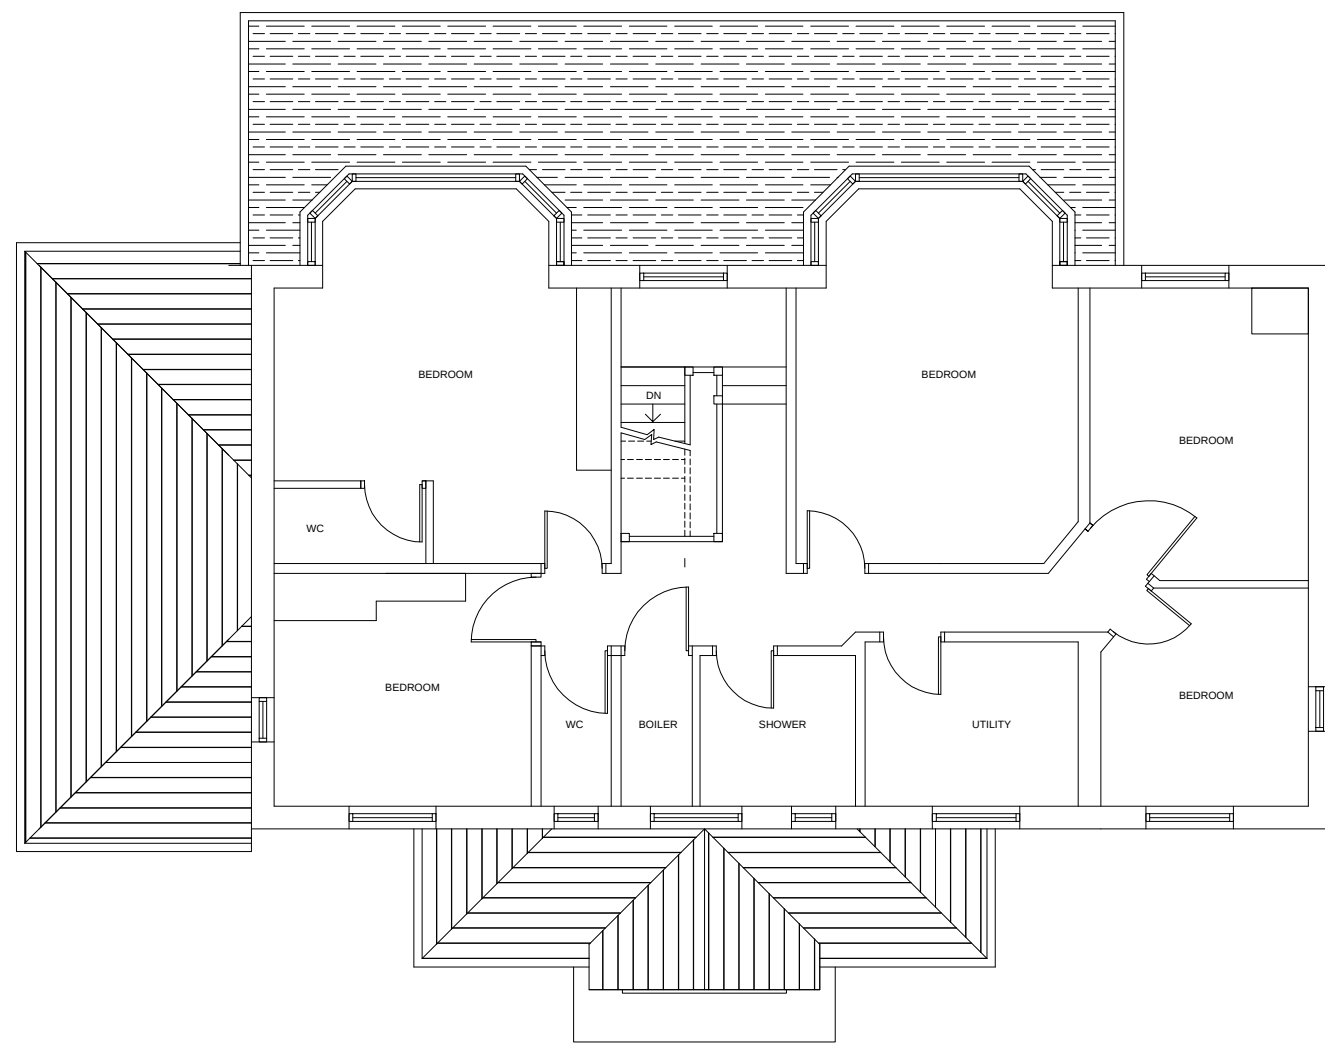

EXISTING FIRST FLOOR PLAN

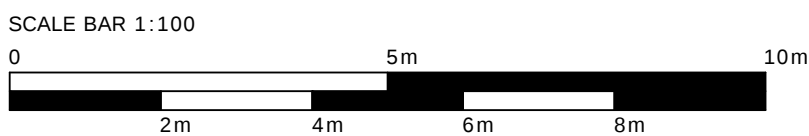

SCALE BAR 1:100



EXISTING FRONT ELEVATION

REVISIONS

No.	Date	By	Descriptions
(01)			
(02)			
(03)			
(04)			
(05)			
(06)			



ARCHITWIN
ASSOCIATES
DESIGN CONSORTIUM
TOWN HALL BUILDINGS,
CASTLE STREET, FARNHAM,
SURREY, GU9 7LP.
TEL: 01252821148
constructingarchitect@gmail.com

ALL DIMENSIONS TO BE CHECKED ON SITE
ONLY TO BE SCALED FOR PLANNING AND BUILDING REGS PURPOSES

Mr & Mrs Kandeepan

PROPOSED TWO-STOREY SIDE
AND REAR EXTENSION AND LOFT
CONVERSION AT 5 MOOR PARK
ROAD, NORTHWOOD, HA6 2DL

JOB No. 21054	DRAWING No. 01
SCALE 1:100	DATE May 2026
DRAWN BY K.K	REVISION (00)