

NOTES

Drawings for sketch purposes only  
and not for construction.



This drawing is copyright  
USL Architects.



Ground floor  
7 Progress Business Centre  
Whittle Parkway  
Bunham SL1 6DQ  
England  
usl@uslarchitects.co.uk



Job No.	Job	Drawing	Drawing No.	Revision			0m	1m	2m	3m	4m	5m	6m	7m	8m	9m	10m
19/ MRH	MIDCROFT 2 Midcroft HA4 8ES - Ruislip England	PROPOSED FRONT ELEVATION	MRH/PL/200	Dm	Chk												
Date	09/03/2021	CDG	BK														

PAPER SIZE: A3

SCALE 1:100

NOTES

Drawings for sketch purposes only  
and not for construction.

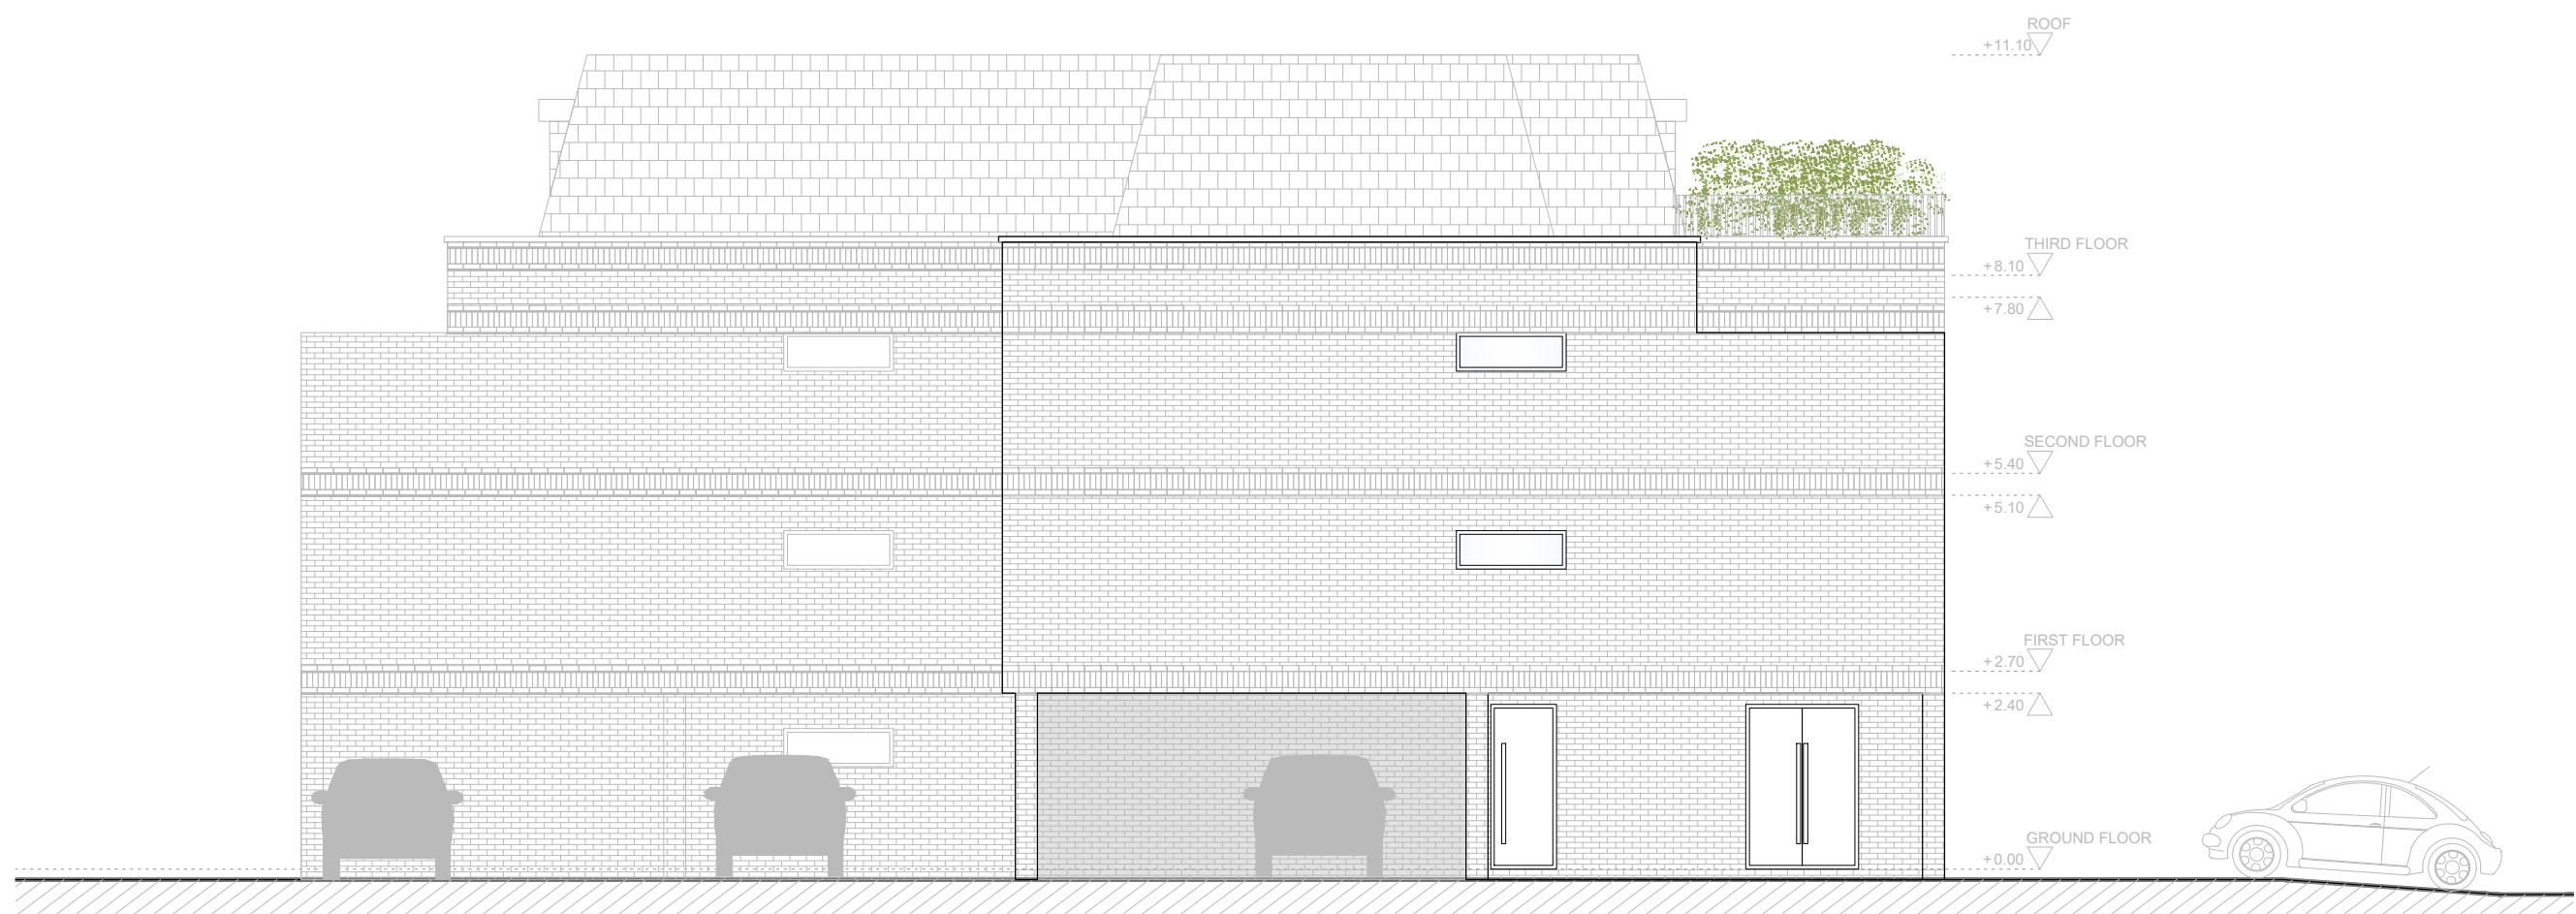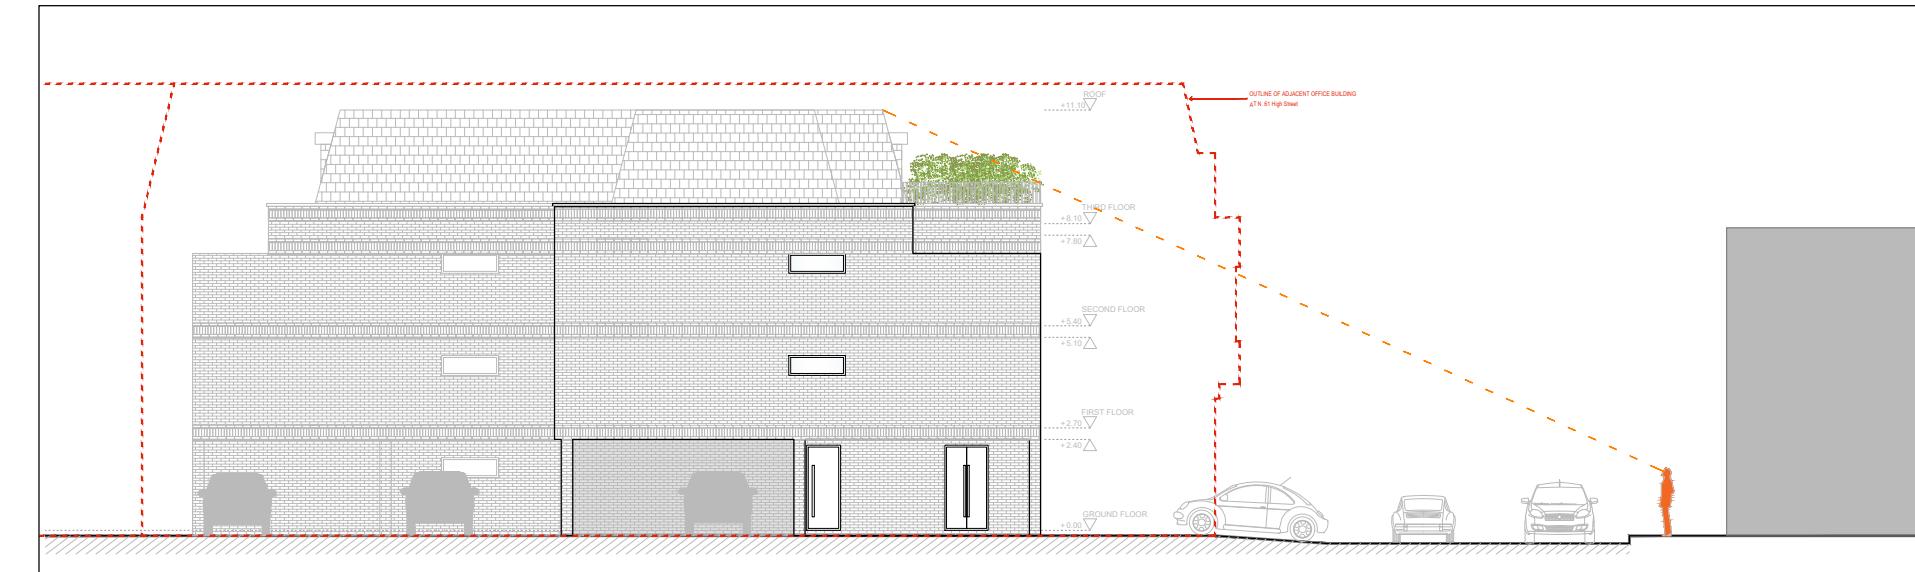

This drawing is copyright  
USL Architects.




Ground floor  
7 Progress Business Centre  
Whittle Parkway  
Bunham SL1 6DQ  
England  
usl@uslarchitects.co.uk

Job No.	Job	Drawing	Drawing No.	Revision	N	PAPER SIZE: A3	SCALE 1:100
19/ MRH	<b>MIDCROFT</b> 2 Midcroft HA4 8ES - Ruislip England	PROPOSED SIDE 1 ELEVATION	MRH/PL/201	Drn Chk			
09/03/2021			CDG	BK			

**NOTES**

Drawings for sketch purposes only  
and not for construction.

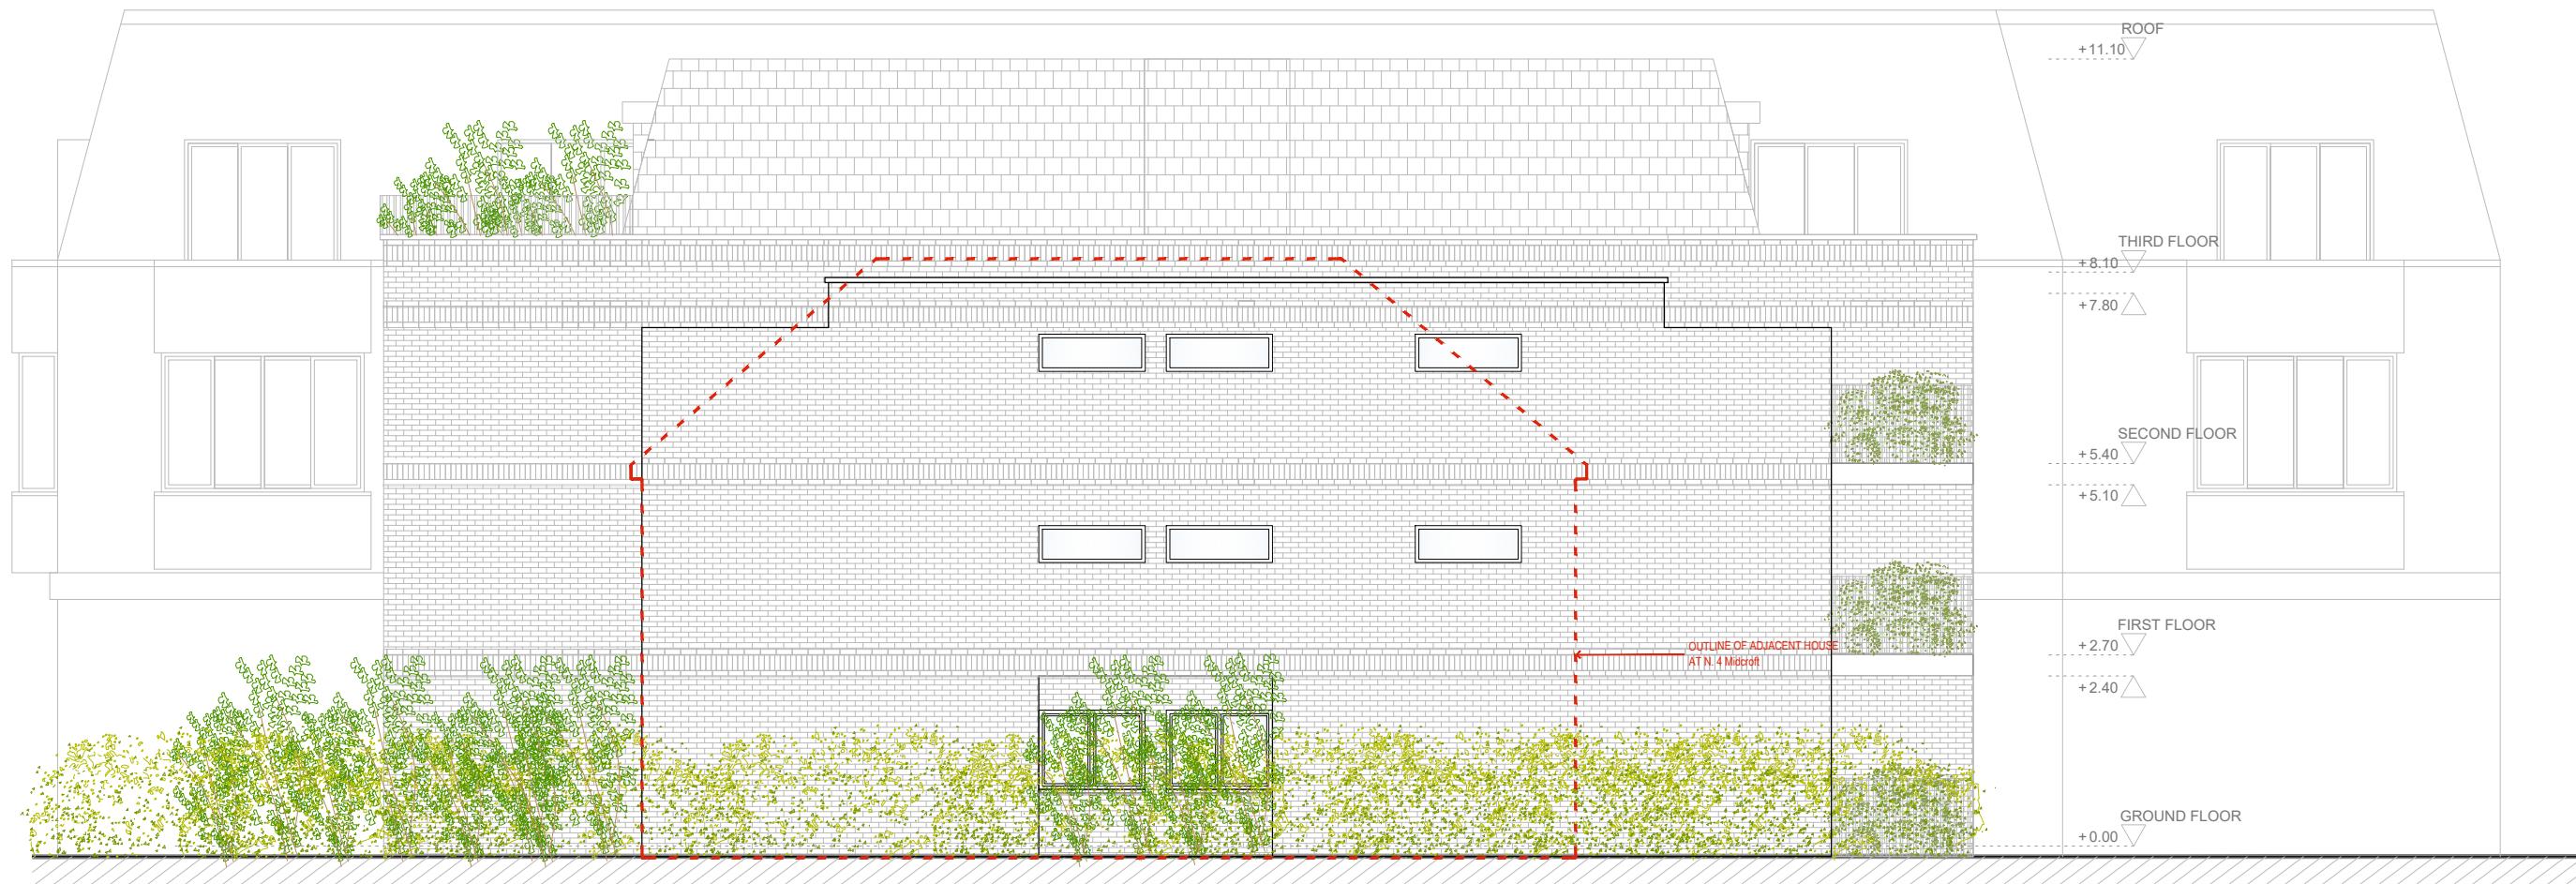


This drawing is copyright  
USL Architects.

Ground floor  
7 Progress Business Centre  
Whittle Parkway  
Bunham SL1 6DQ  
England  
usl@uslarchitects.co.uk



Job No.	Job	Drawing	Drawing No.	Revision	N	0m	1m	2m	3m	4m	5m	6m	7m	8m	9m	10m
19/ MRH	<b>MIDCROFT</b> 2 Midcroft HA4 8ES - Ruislip England	PROPOSED SIDE 2 ELEVATION	MRH/PL/202													
Date			Dra	Chk												
09/03/2021			CDG	BK												

SCALE 1:100

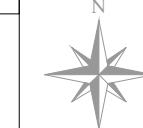

PAPER SIZE: A3

**NOTES**

Drawings for sketch purposes only  
and not for construction.



This drawing is copyright  
USL Architects.



Ground floor  
7 Progress Business Centre  
Whittle Parkway  
Bunham SL1 6DQ  
England  
usl@uslarchitects.co.uk

Job No.	Job	Drawing	Drawing No.	Revision	N	PAPER SIZE: A3	SCALE 1:100
19/ MRH	<b>MIDCROFT</b> 2 Midcroft HA4 8ES - Ruislip England	PROPOSED REAR ELEVATION	MRH/PL/203				
Date 09/03/2021			Dm CDG	Chk BK			