

**NOTES**  
Drawings for sketch purposes only  
and not for construction.

AS EXISTING



ACCESS TO THE REAR  
PROPERTIES TO BE  
MAINTAINED AS BEFORE

This drawing is copyright  
USL Architects.




Ground floor  
7 Progress Business Centre  
Whittle Parkway  
Bunham SL1 6DQ  
England  
usl@uslarchitects.co.uk

Job No.	Job	Drawing	Drawing No.	Revision	Scale
19/ MRH	<b>MIDCROFT</b> 2 Midcroft HA4 8ES - Ruislip England	PROPOSED GROUND FLOOR	MRH/PL/101		0m
Date 04/03/2021			Dra. CDG	Chk. BK	1m 2m 3m 4m 5m 6m 7m 8m 9m 10m

NOTES

Drawings for sketch purposes only  
and not for construction.

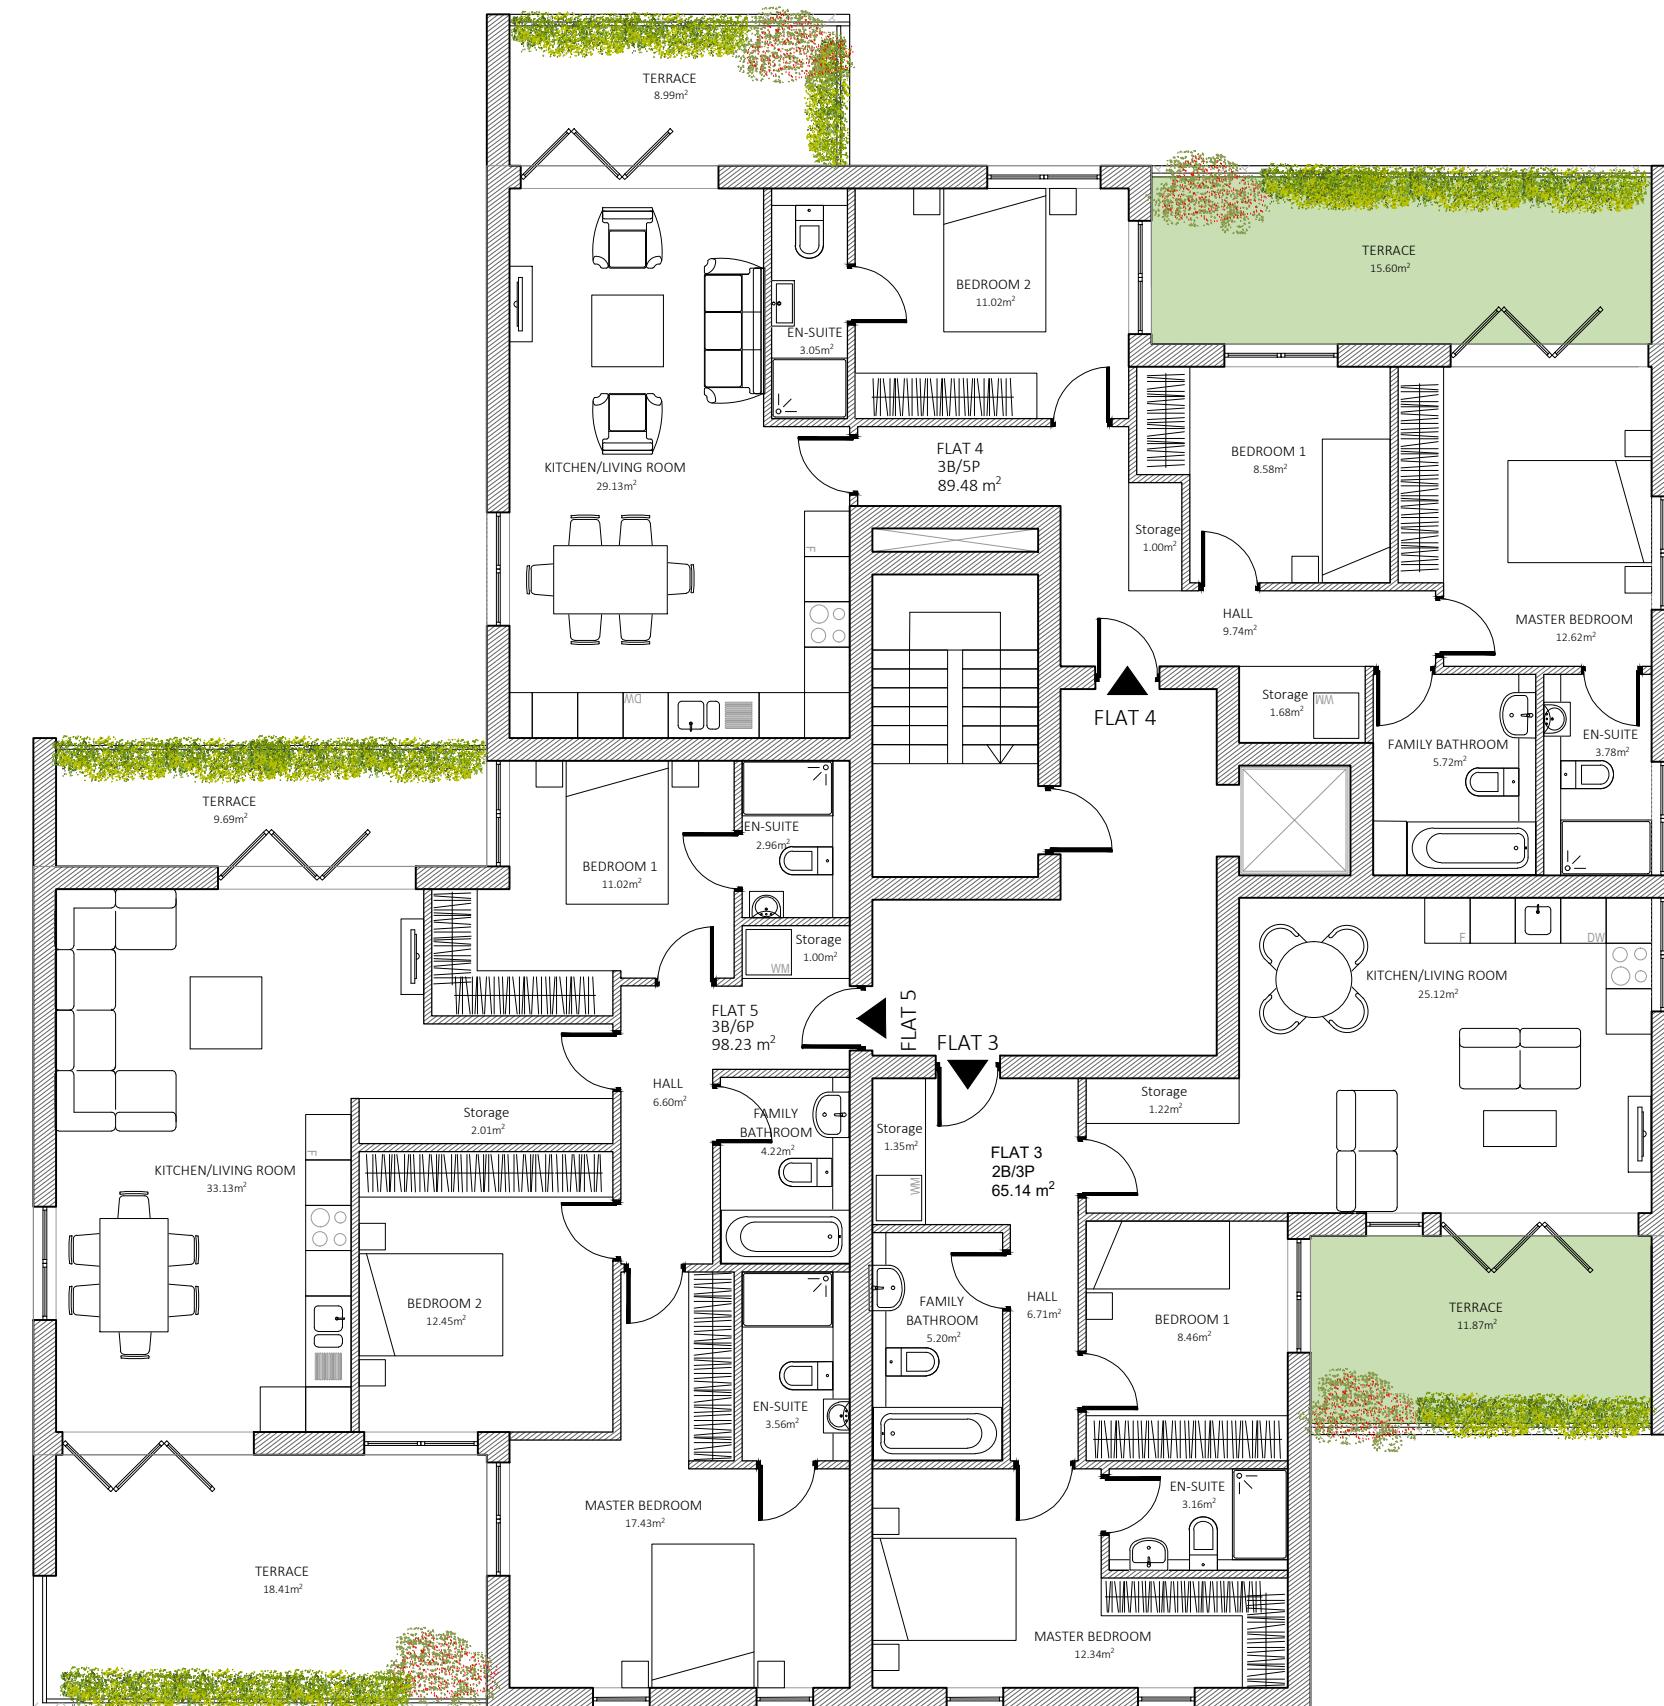

This drawing is copyright  
USL Architects.



Ground floor  
7 Progress Business Centre  
Whittle Parkway  
Bunham SL1 6DQ  
England  
usl@uslarchitects.co.uk

Job No.	Job	Drawing	Drawing No.	Revision	Scale
19/ MRH	<b>MIDCROFT</b> 2 Midcroft HA4 8ES - Ruislip England	PROPOSED FIRST FLOOR	MRH/PL/102		0m 1m 2m 3m 4m 5m 6m 7m 8m 9m 10m
Date			Dra Chk		SCALE 1:100
12/02/2021			CDG BK		PAPER SIZE: A3

NOTES

Drawings for sketch purposes only  
and not for construction.



This drawing is copyright  
USL Architects.




Ground floor  
7 Progress Business Centre  
Whittle Parkway  
Bunham SL1 6DQ  
England  
usl@uslarchitects.co.uk

Job No.	Job	Drawing	Drawing No.	Revision	Scale
19/ MRH	<b>MIDCROFT</b> 2 Midcroft HA4 8ES - Ruislip England	PROPOSED SECOND FLOOR	MRH/PL/103		0m 1m 2m 3m 4m 5m 6m 7m 8m 9m 10m
Date			Dra Chk		SCALE 1:100
12/02/2021			CDG BK		PAPER SIZE: A3

## NOTES

Drawings for sketch purposes only  
and not for construction.

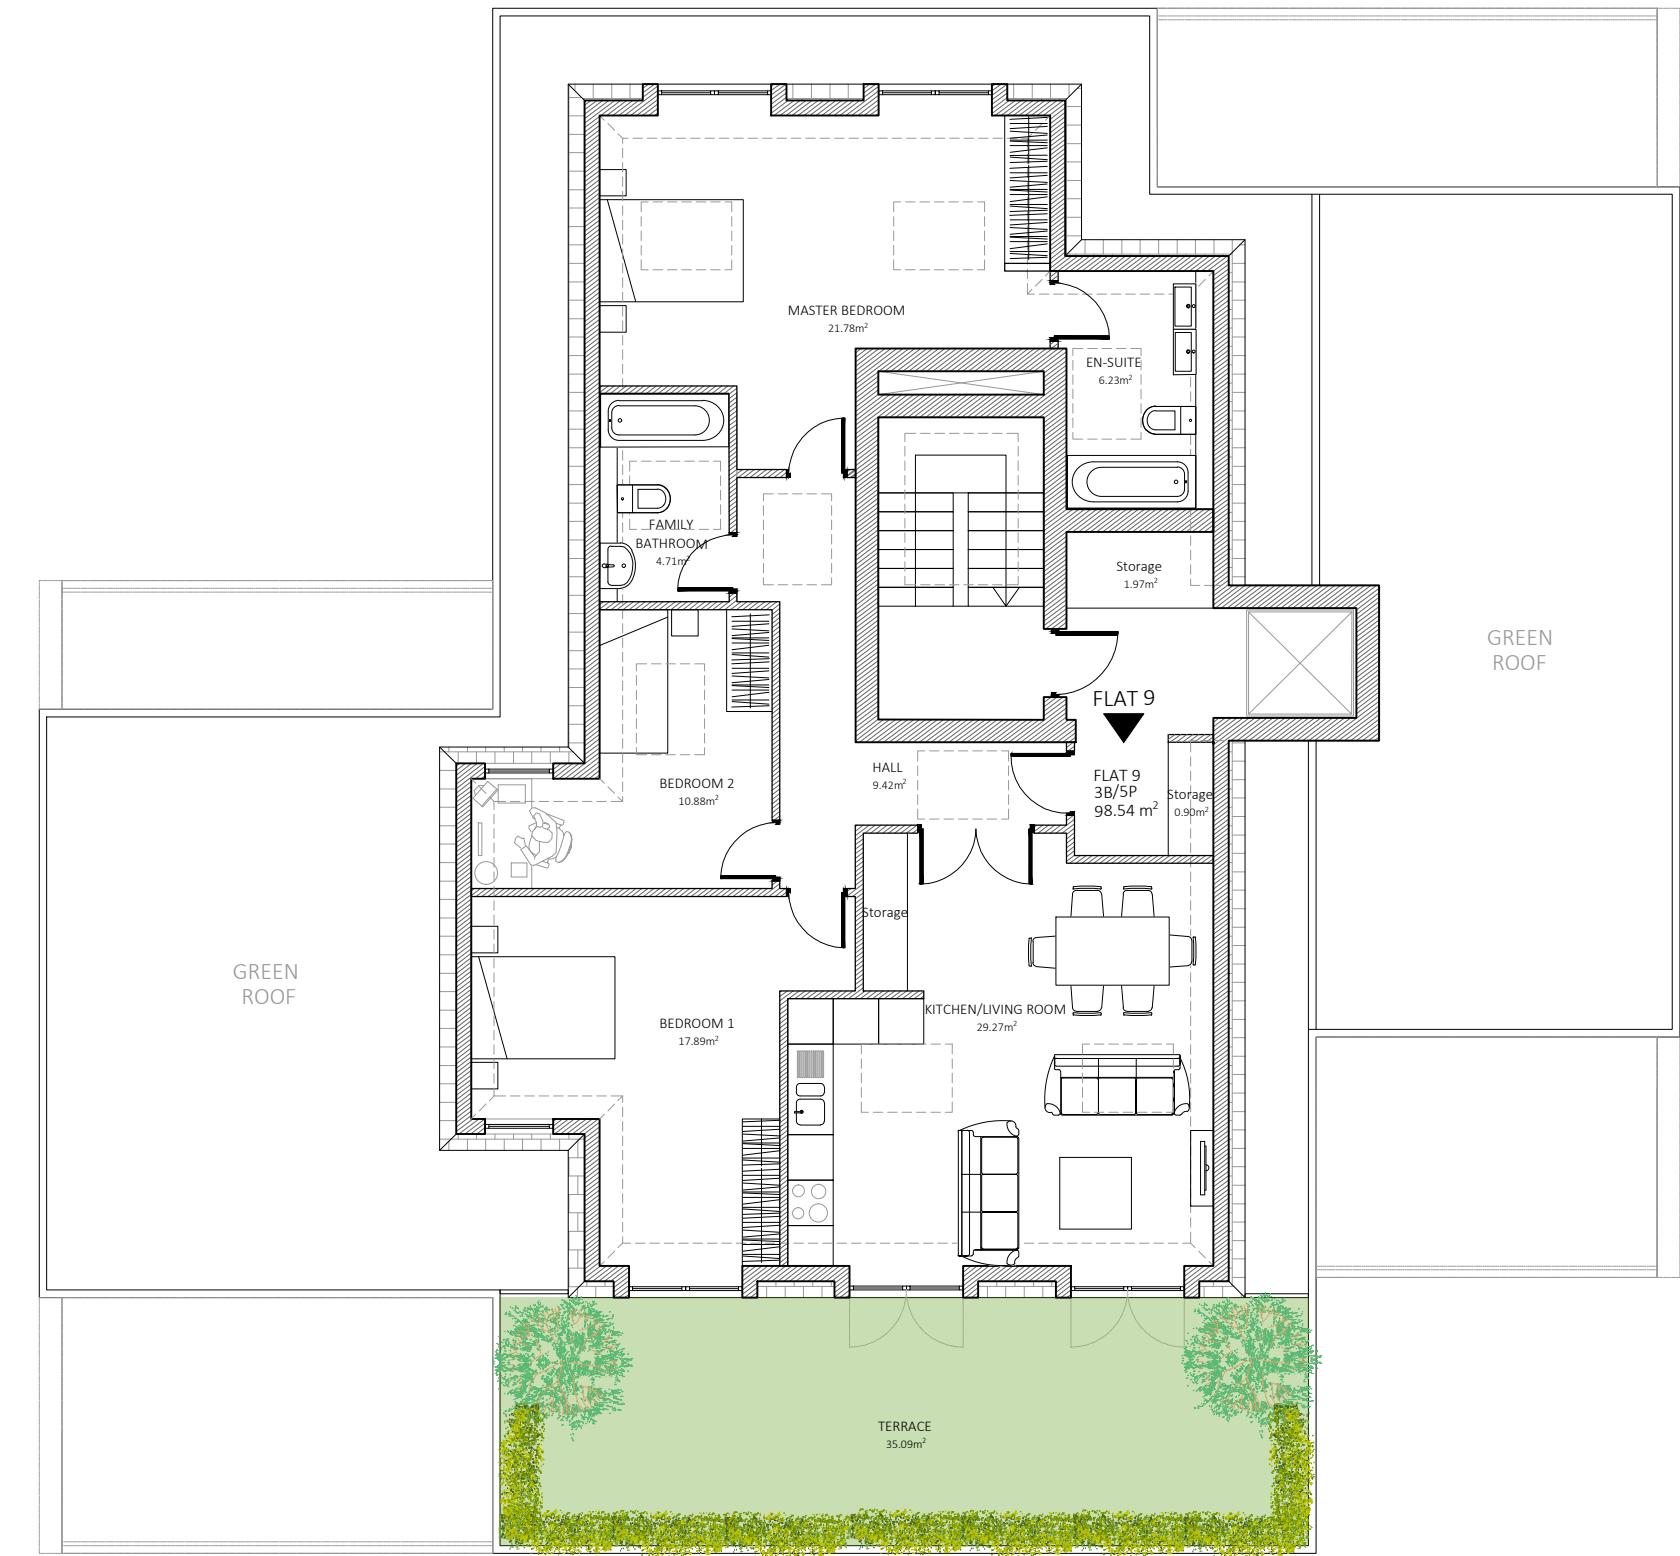


This drawing is copyright  
USL Architects.



Ground floor  
7 Progress Business Centre  
Whittle Parkway  
Bunham SL1 6DQ  
England  
usl@uslarchitects.co.uk

Job No.	Job	Drawing	Drawing No.	Revision	Scale
19/ MRH	<b>MIDCROFT</b> 2 Midcroft HA4 8ES - Ruislip England	PROPOSED THIRD FLOOR	MRH/PL/104		0m 1m 2m 3m 4m 5m 6m 7m 8m 9m 10m
Date			Dra Chk		SCALE 1:100
12/02/2021			CDG BK		PAPER SIZE: A3

**NOTES**  
Drawings for sketch purposes only  
and not for construction.

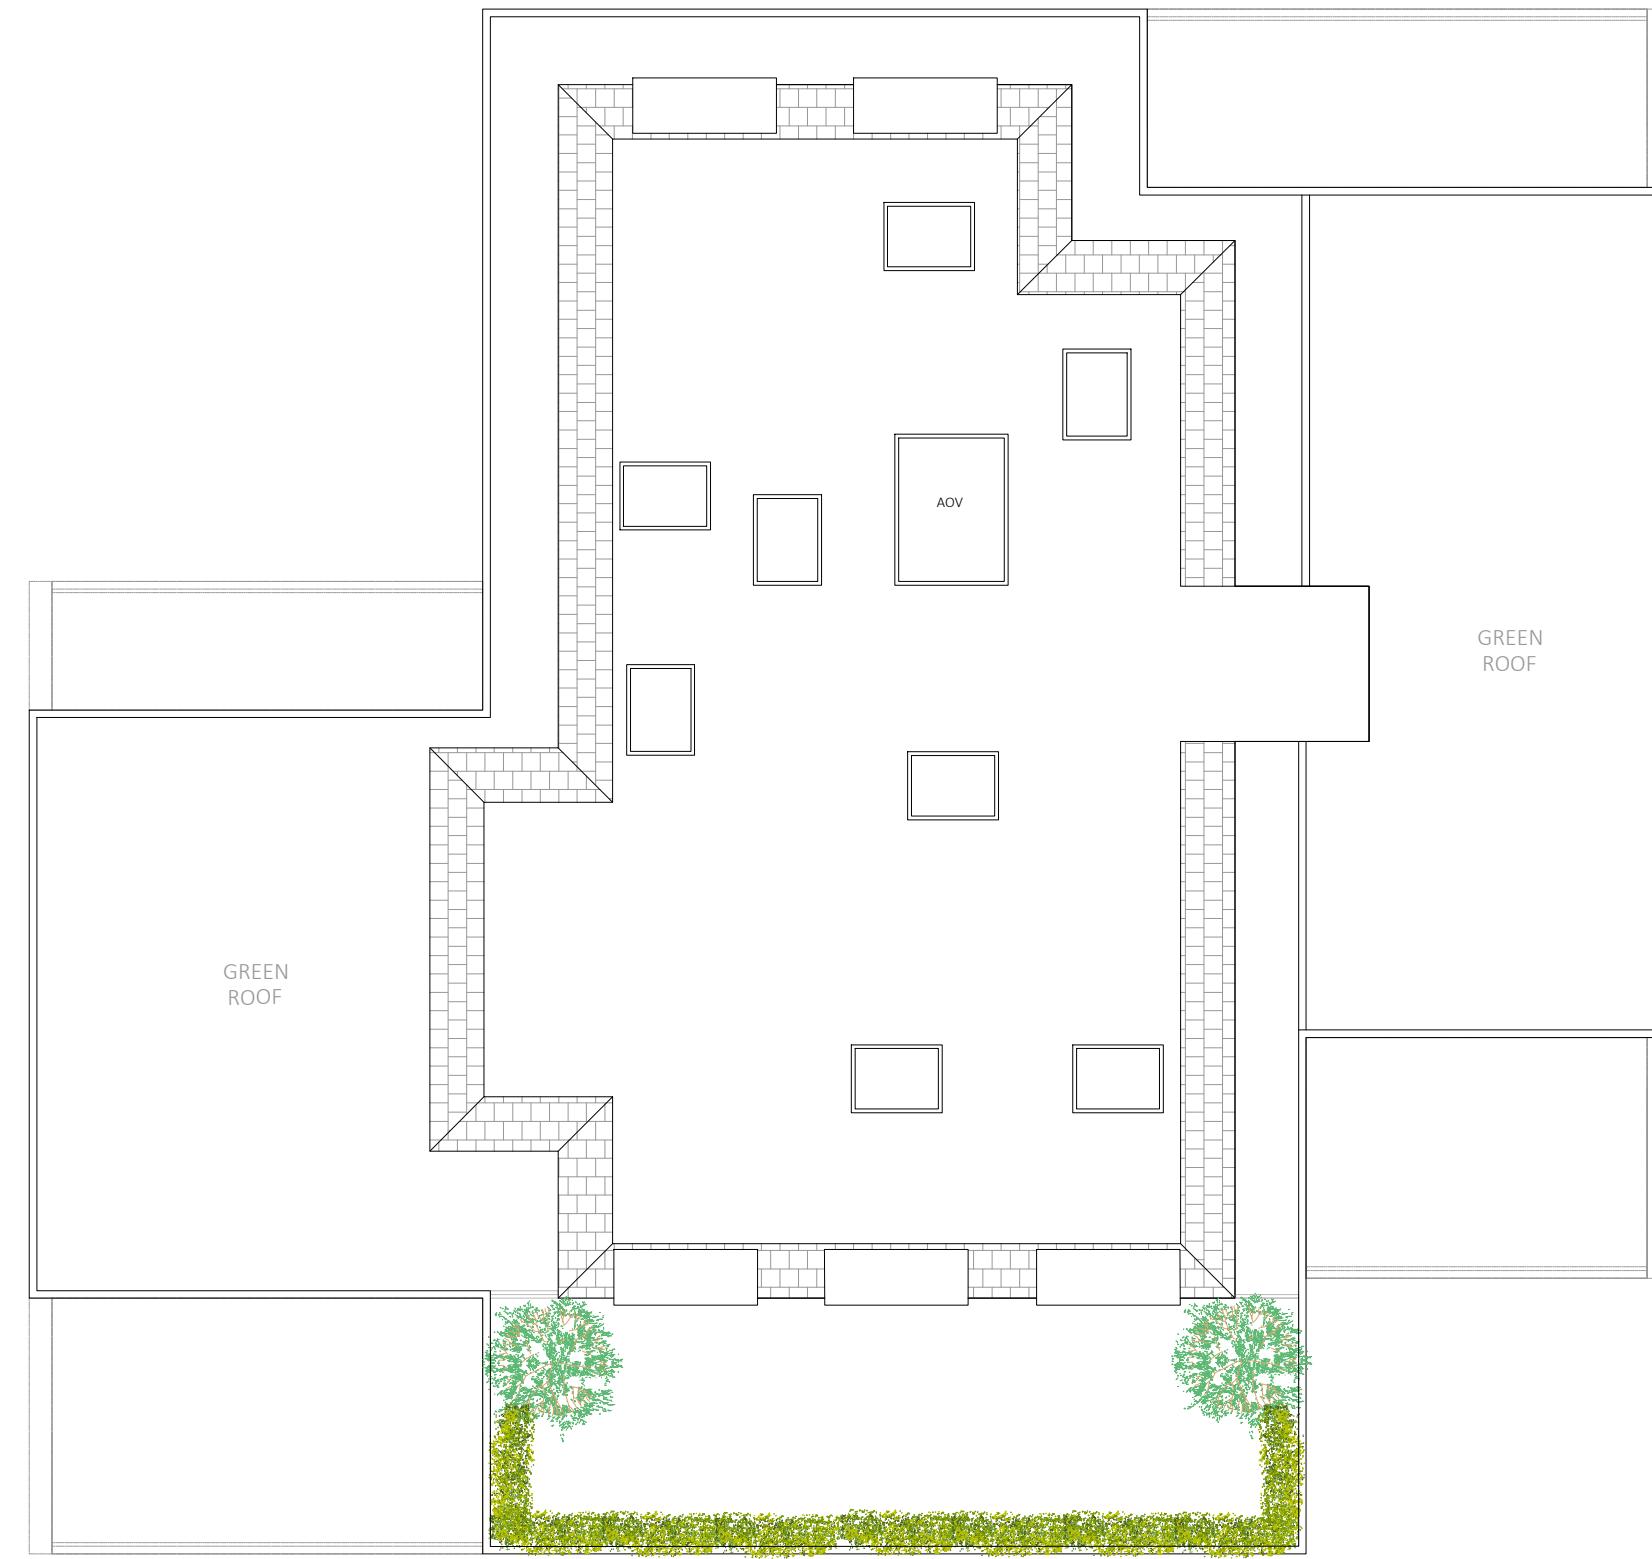

This drawing is copyright  
USL Architects.



Ground floor  
7 Progress Business Centre  
Whittle Parkway  
Bunham SL1 6DQ  
England  
usl@uslarchitects.co.uk

Job No.	Job	Drawing	Drawing No.	Revision	Scale
19/ MRH	<b>MIDCROFT</b> 2 Midcroft HA4 8ES - Ruislip England	PROPOSED ROOF PLAN	MRH/PL/105		
Date			Dm CDG	Chk BK	0m 1m 2m 3m 4m 5m 6m 7m 8m 9m 10m
12/02/2021					PAPER SIZE: A3 SCALE 1:100