


NOTES

Drawings for sketch purposes only
and not for construction.

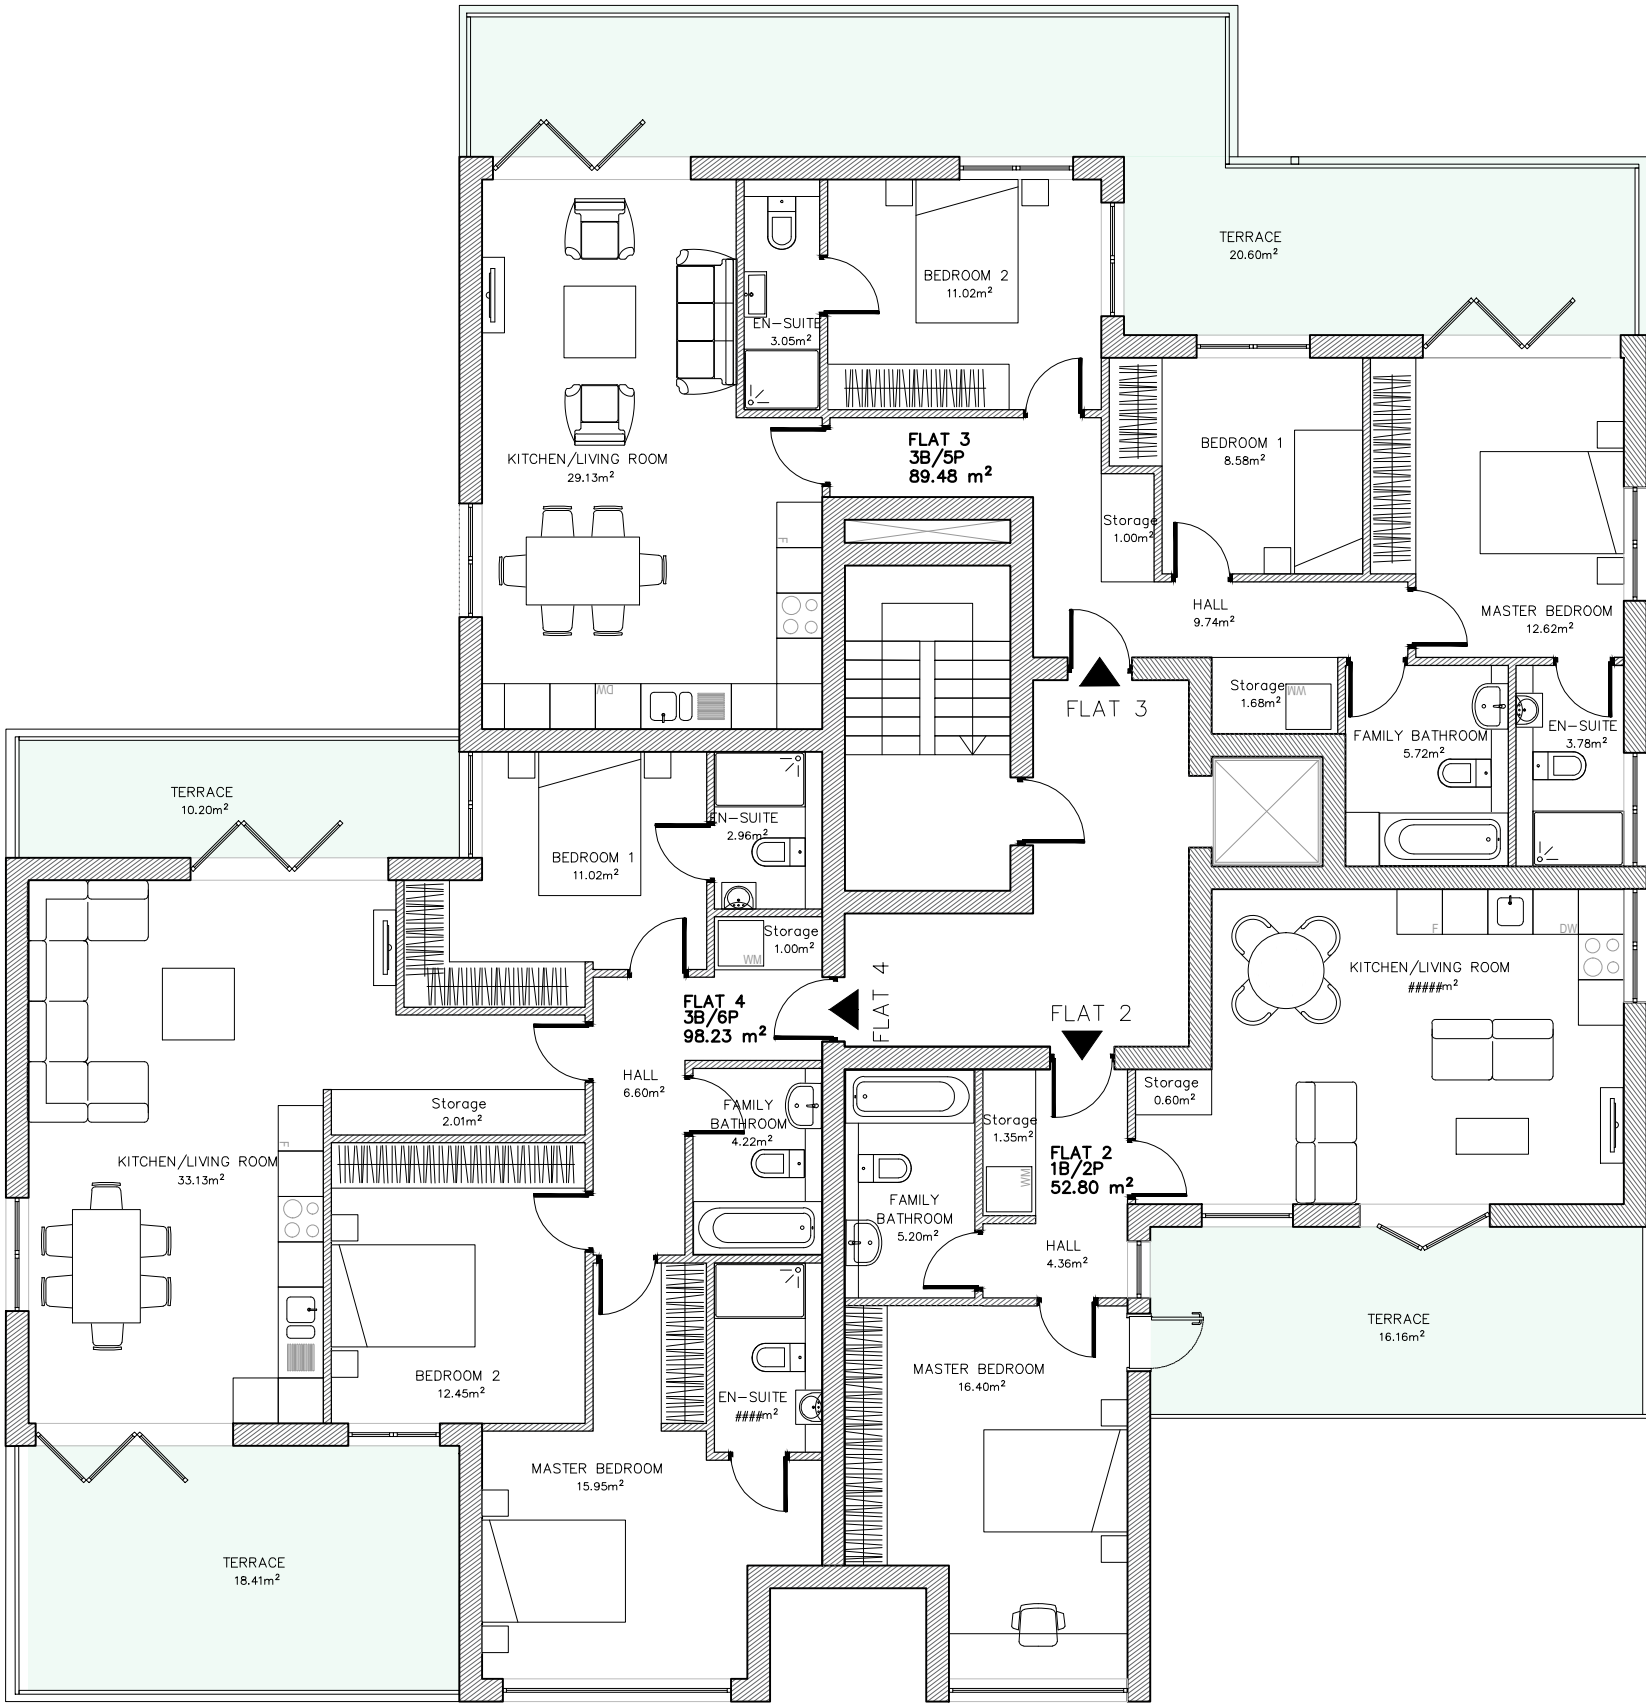

This drawing is copyright
USL Architects.

	Job No.	Job	Drawing	Drawing No.	Revision	 PAPER SIZE: A3 SCALE 1:100
	19/ MRH	MIDCROFT	PROPOSED FIRST FLOOR PLAN	MRH/PL/101		
	Date	2 Midcroft		Dwn	Chk	
	12/07/2022	HA4 8ES - Ruislip England		DV	BK	