


NOTES

Drawings for sketch purposes only
and not for construction.

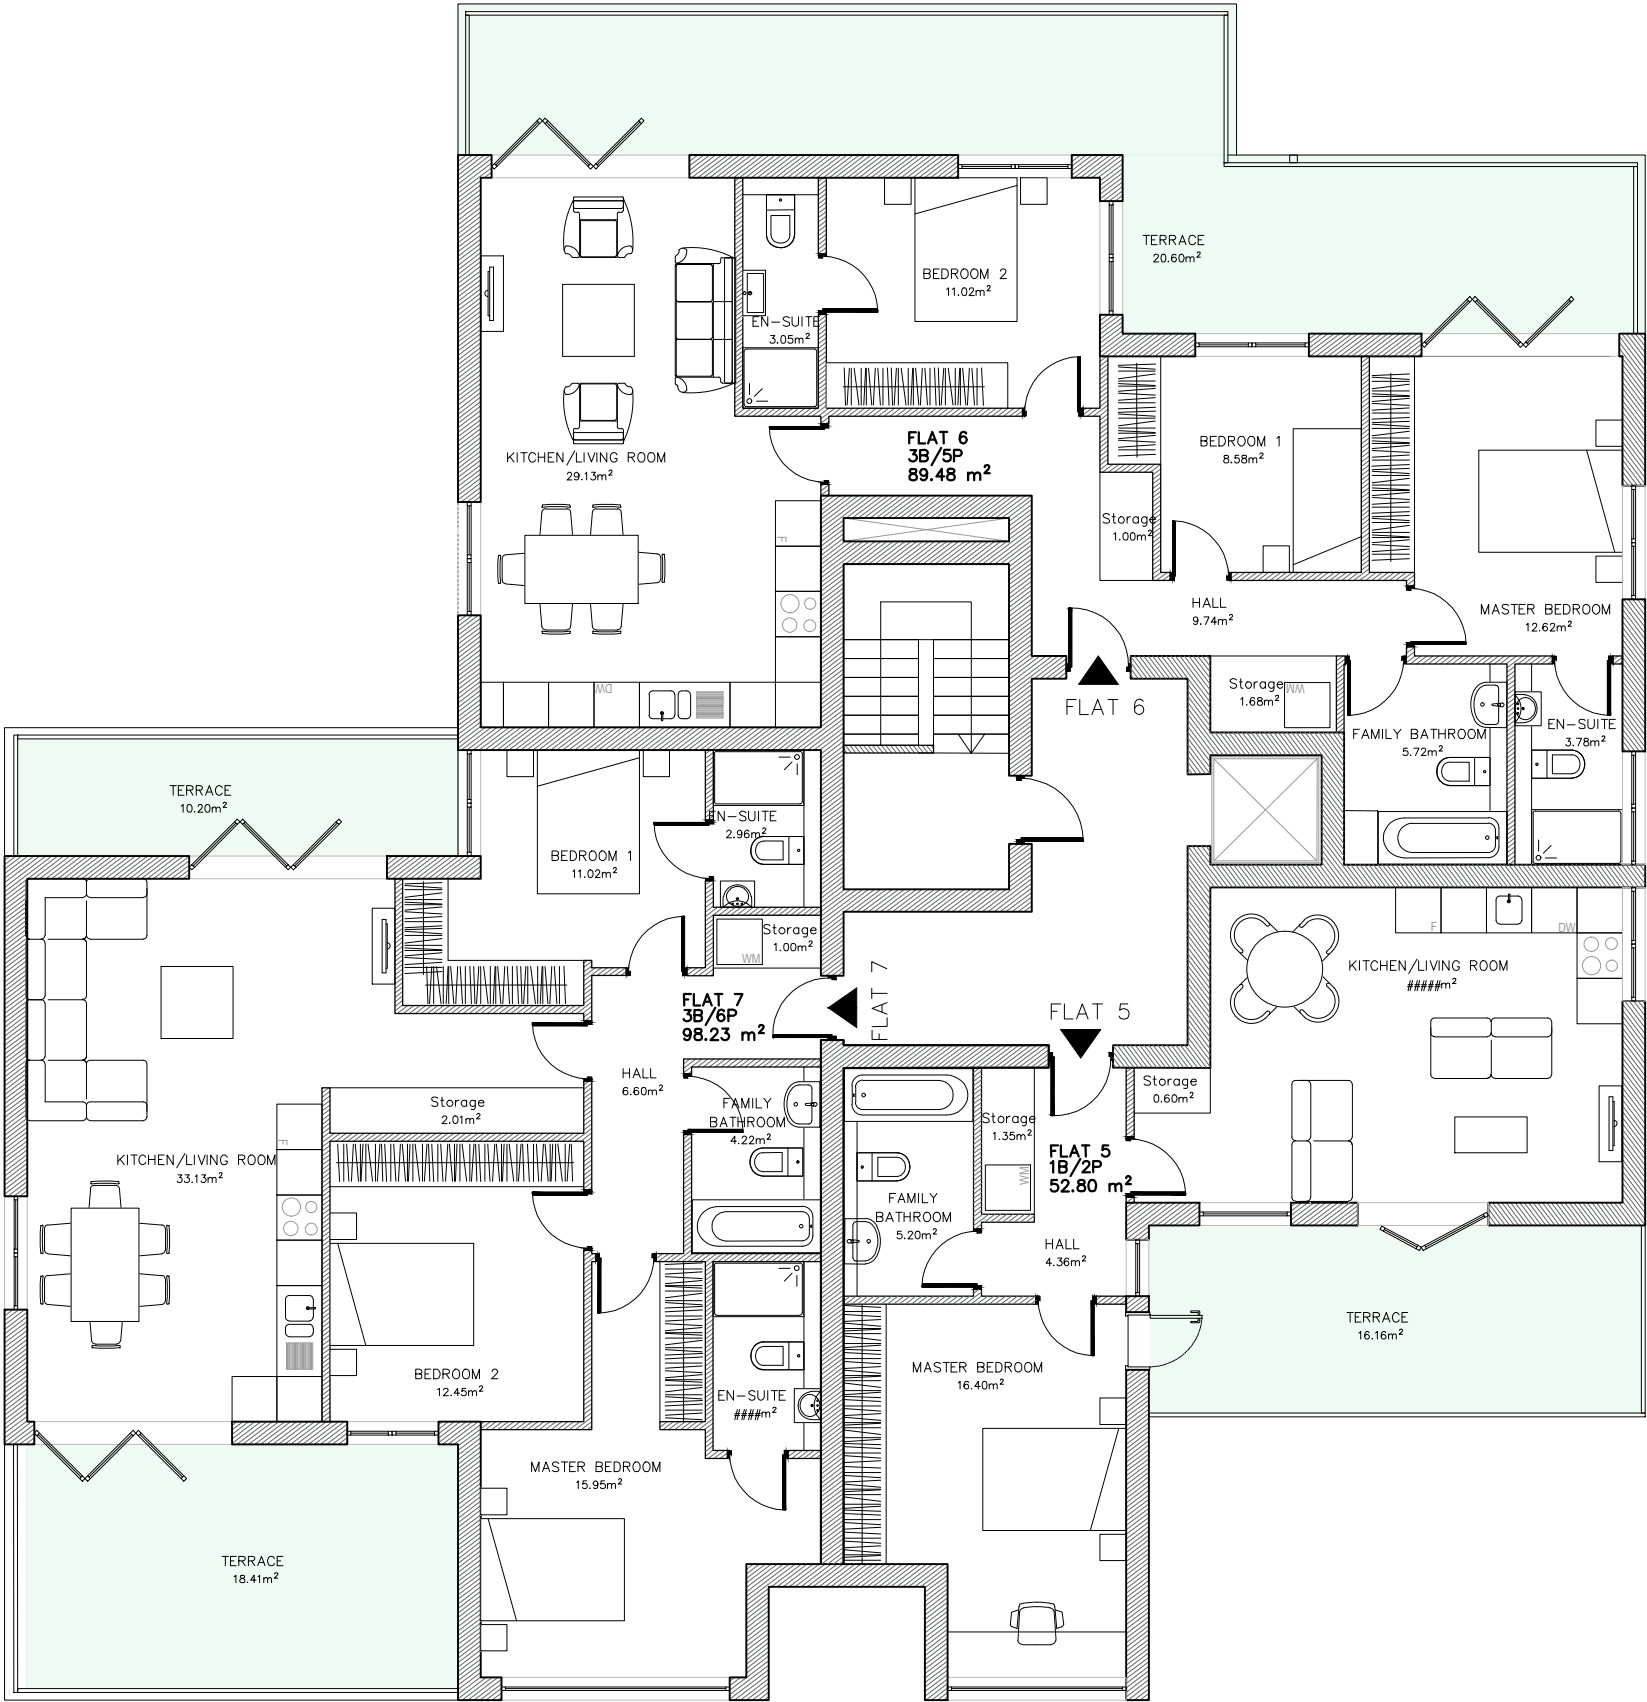

This drawing is copyright
USL Architects.

	Job No.	Job	Drawing	Drawing No.		Revision	 PAPER SIZE: A3 SCALE 1:100
	19/ MRH	MIDCROFT 2 Midcroft HA4 8ES - Ruislip England	PROPOSED SECOND FLOOR PLAN	MRH/PL/102			
	Date			Dwn	Chk		
	12/07/2022			DV	BK		