


**NOTES**

Drawings for sketch purposes only  
and not for construction.

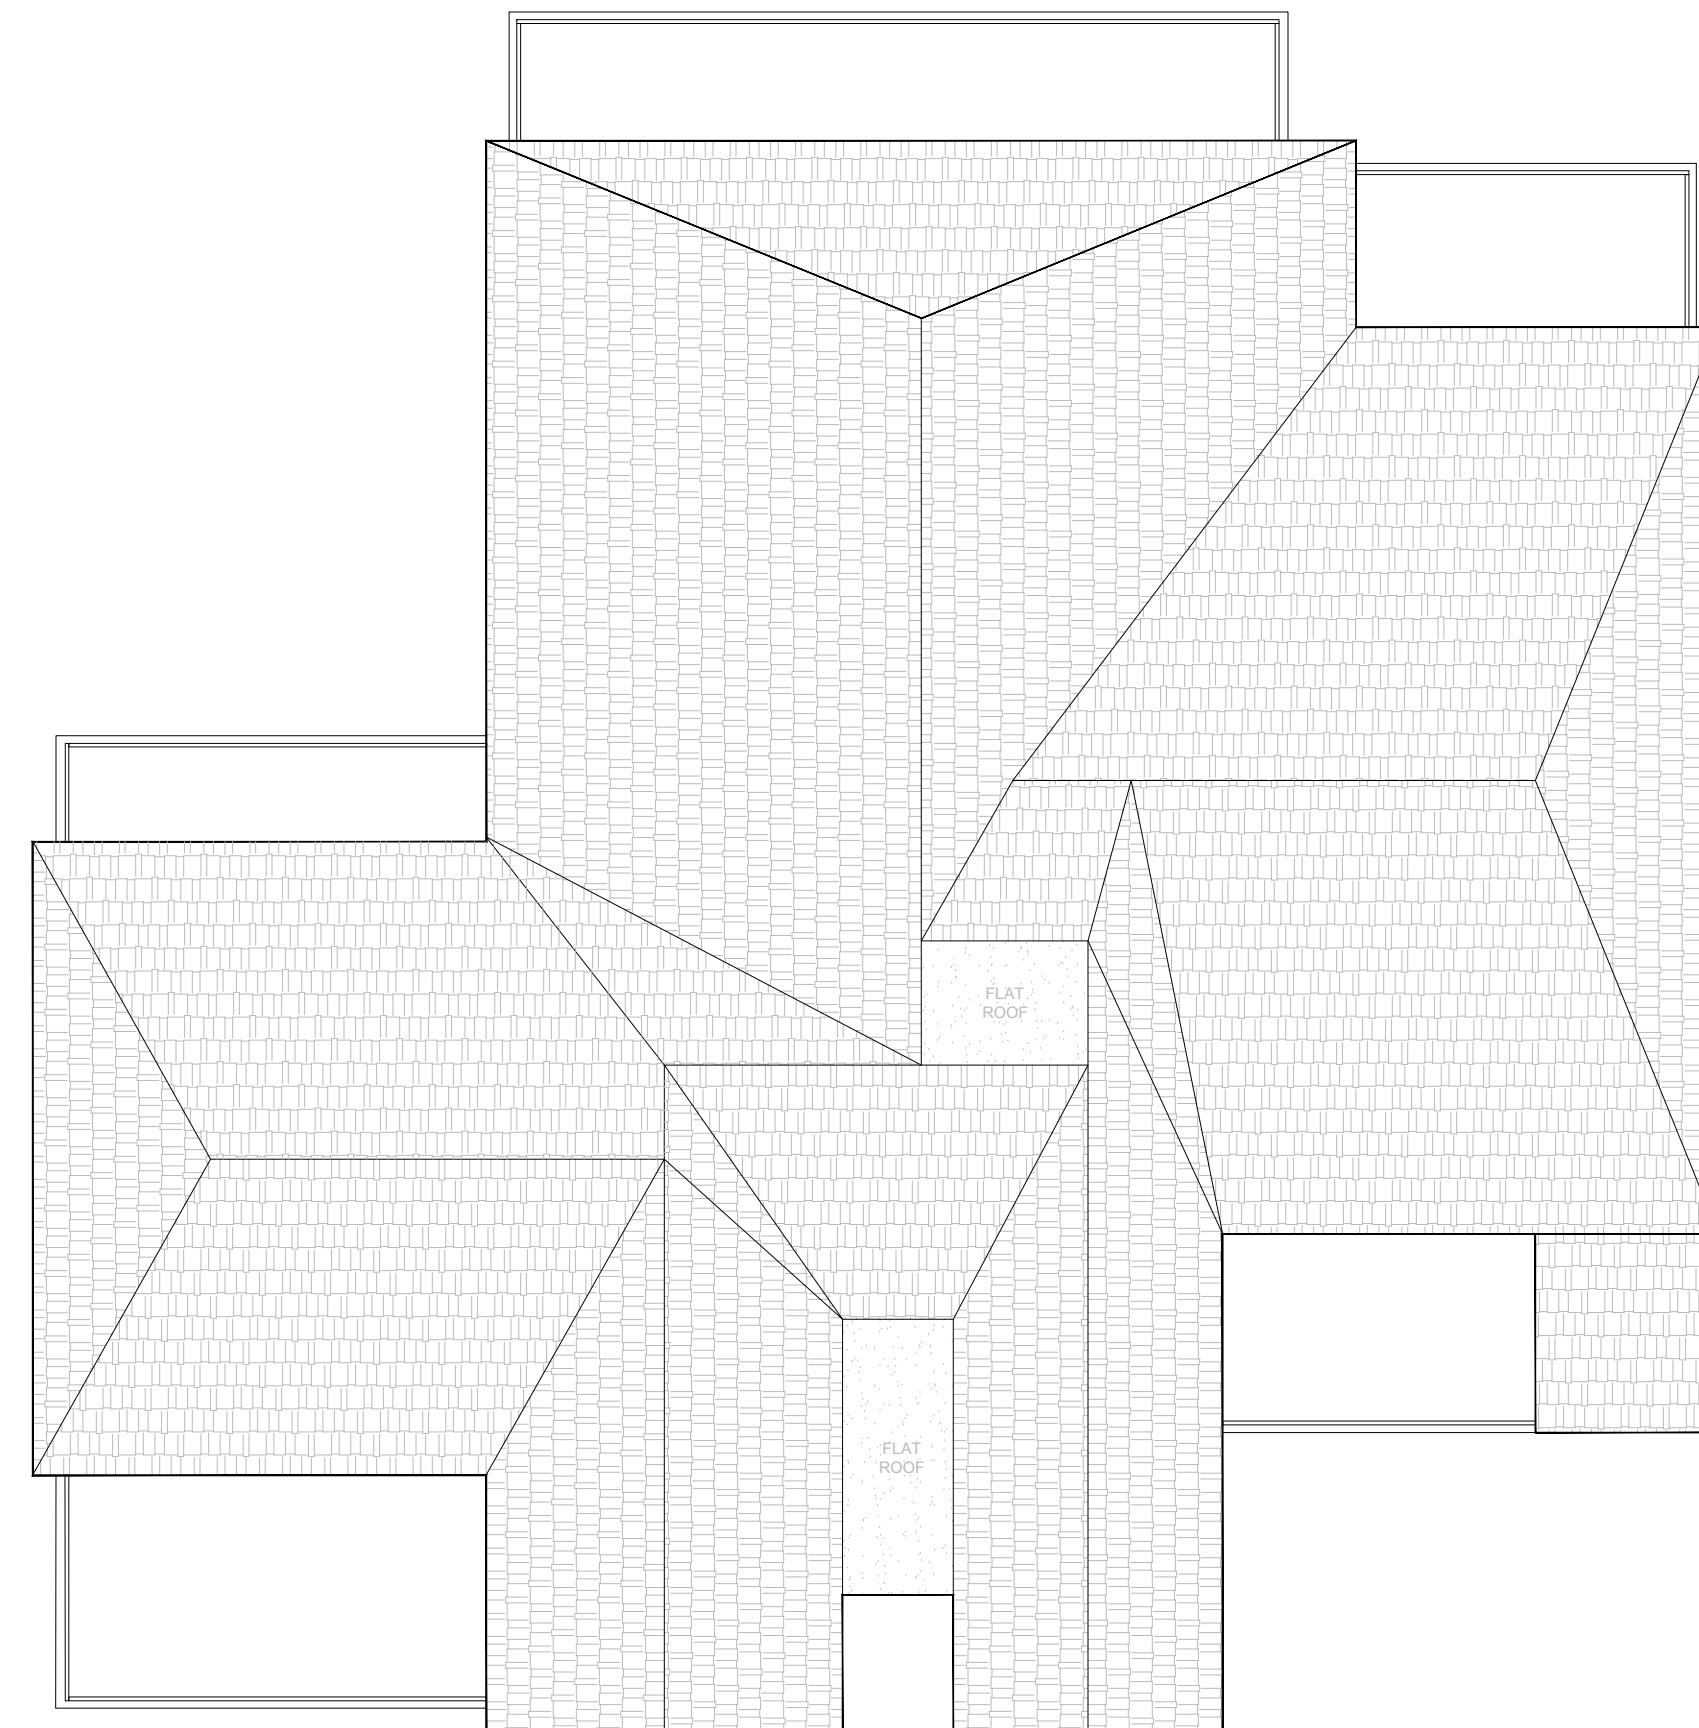

This drawing is copyright  
USL Architects.

Ground floor  
7 Progress Business Centre  
Whittle Parkway  
Bunham SL1 6DQ  
England  
usl@uslarchitects.co.uk



Job No.	Job	Drawing	Drawing No.	Revision		
19/ MRH	MIDCROFT 2 Midcroft HA4 8ES - Ruislip England	PROPOSED ROOF PLAN	MRH/PL/103	Dm	Chk	
Date			DV	BK		
12/07/2022						

0m 1m 2m 3m 4m 5m 6m 7m 8m 9m 10m  
PAPER SIZE: A3

SCALE 1:100