


AS EXISTING

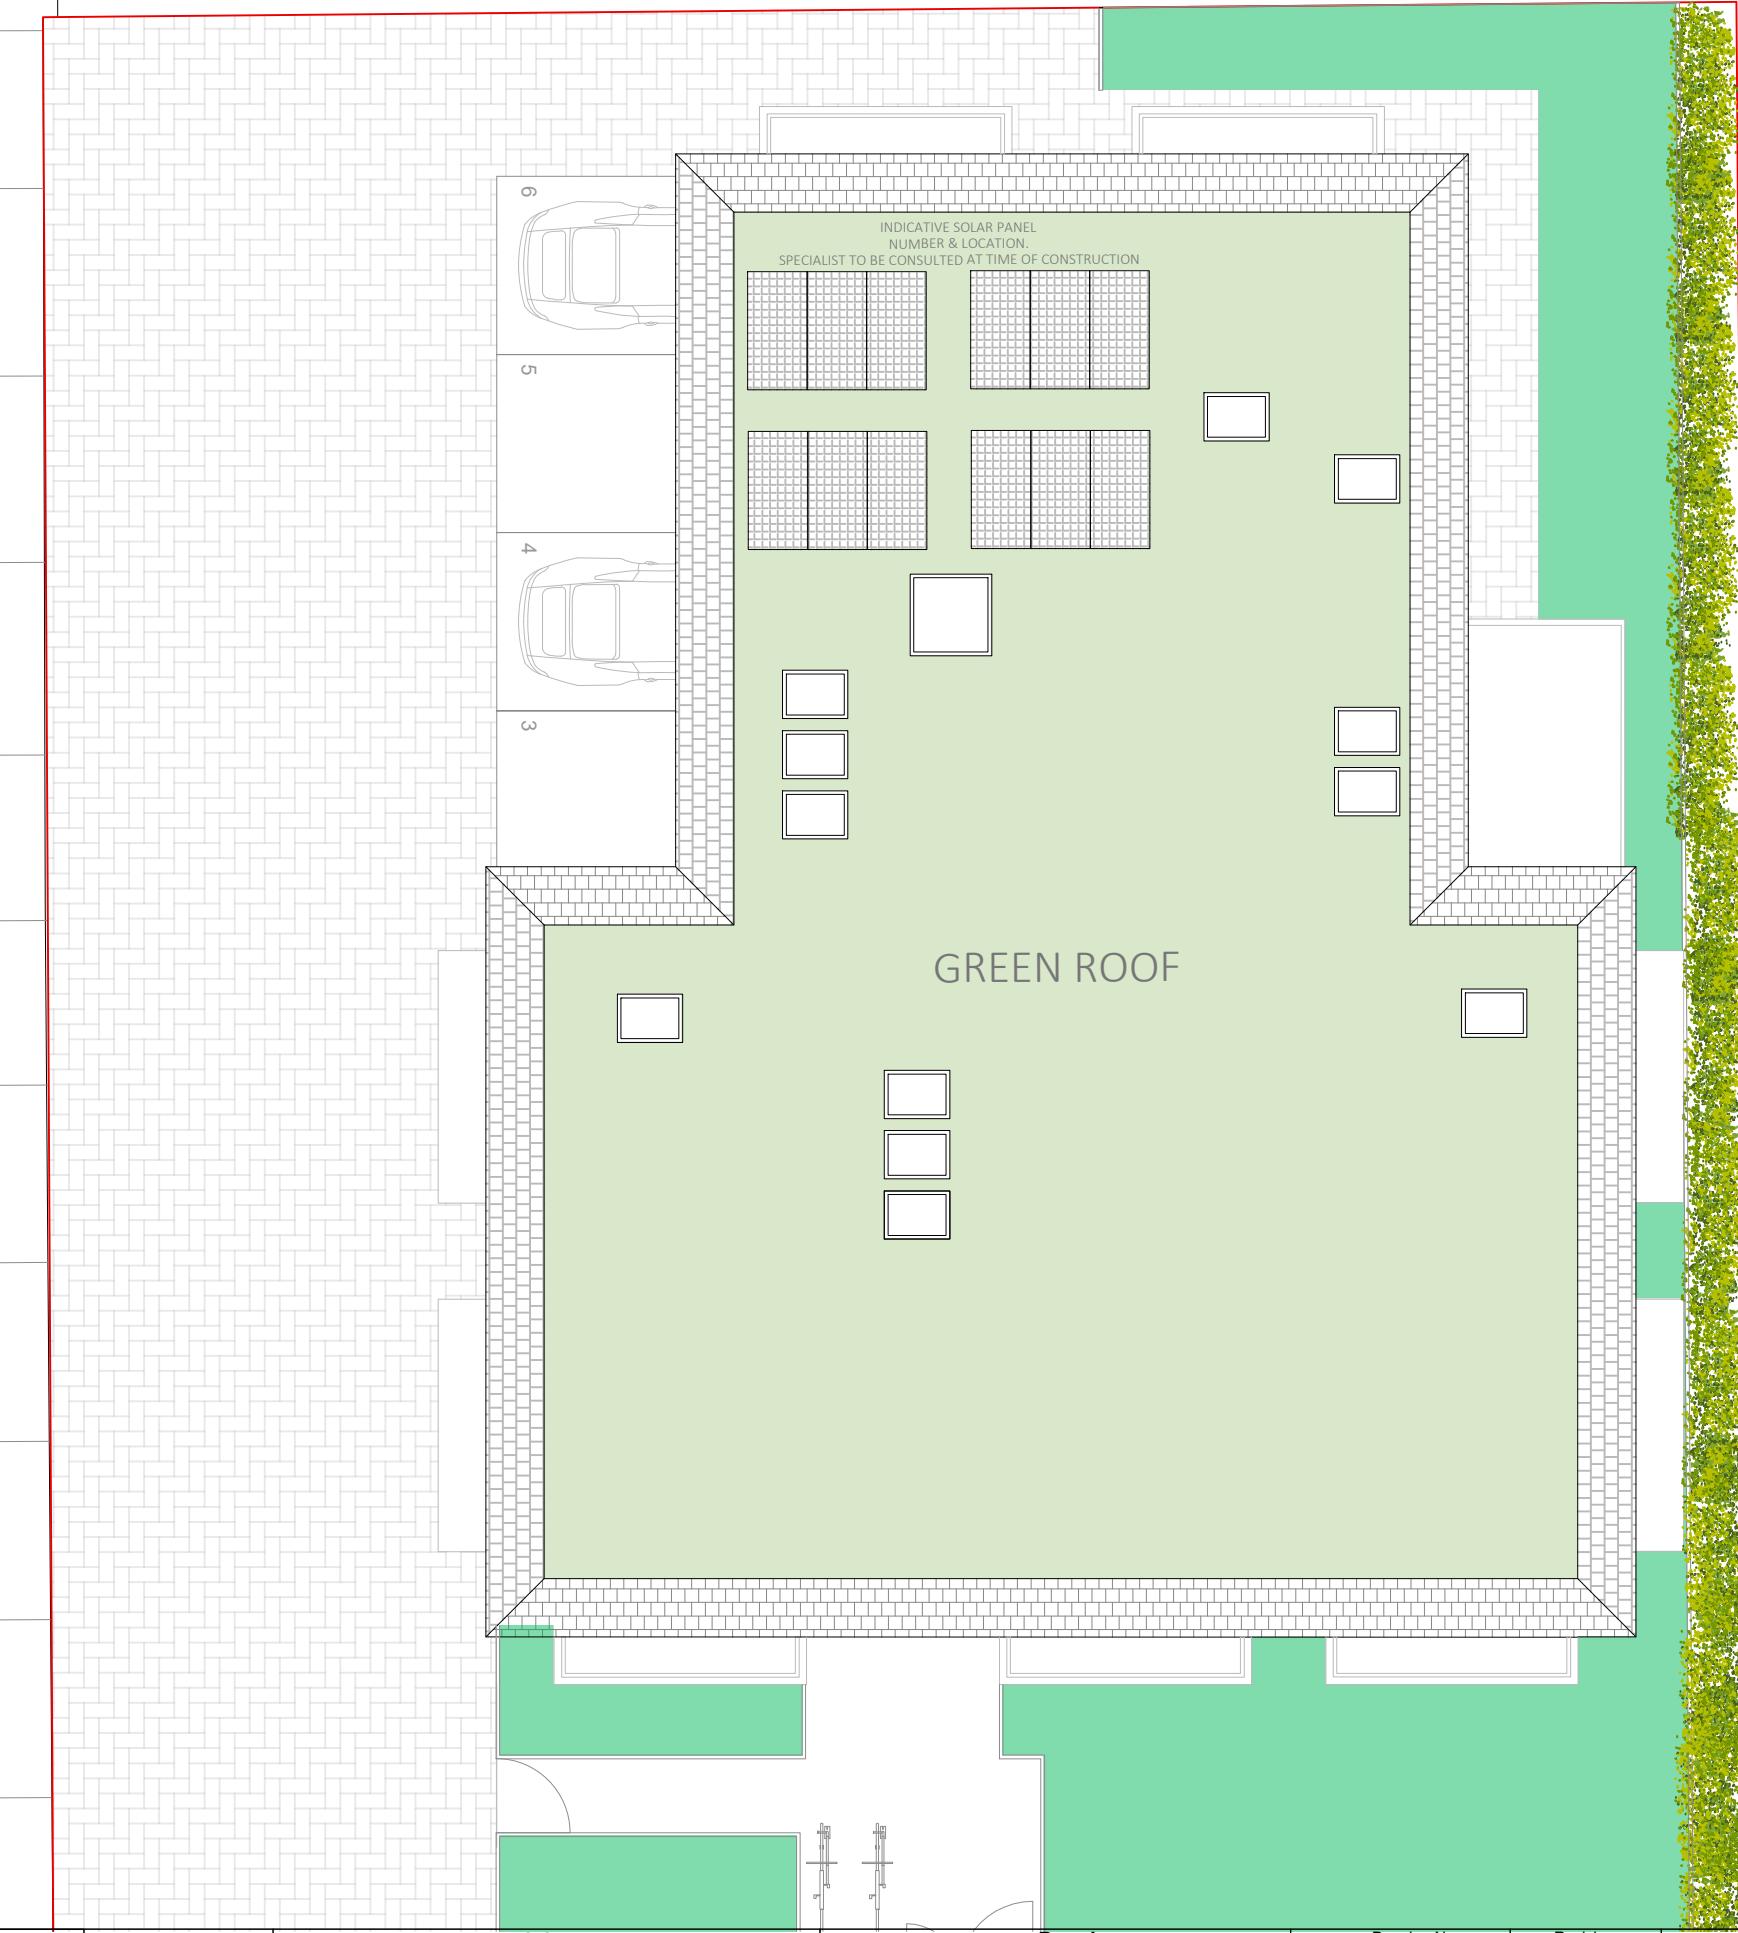

ACCESS TO THE REAR
PROPERTIES TO BE
MAINTAINED AS BEFORE

NOTES
Drawings for sketch purposes only
and not for construction.

This drawing is copyright
USL Architects.



Ground floor
7 Progress Business Centre
Whittle Parkway
Bunham SL1 6DQ
England
usl@uslarchitects.co.uk

Job No.	Job	Drawing	Drawing No.	Revision	Scale
19/ MRH	MIDCROFT 2 Midcroft HA4 8ES - Ruislip England	PROPOSED ROOF PLAN	MRH/PL/104	A	0m 1m 2m 3m 4m 5m 6m 7m 8m 9m 10m
Date	30/01/2025		Dm Chk LK BK		PAPER SIZE: A3 SCALE 1:100