

## NOTES

Drawings for sketch purposes only  
and not for construction.

୬

۷۷

2


91

2

EXISTENCE

600

MIDCROF

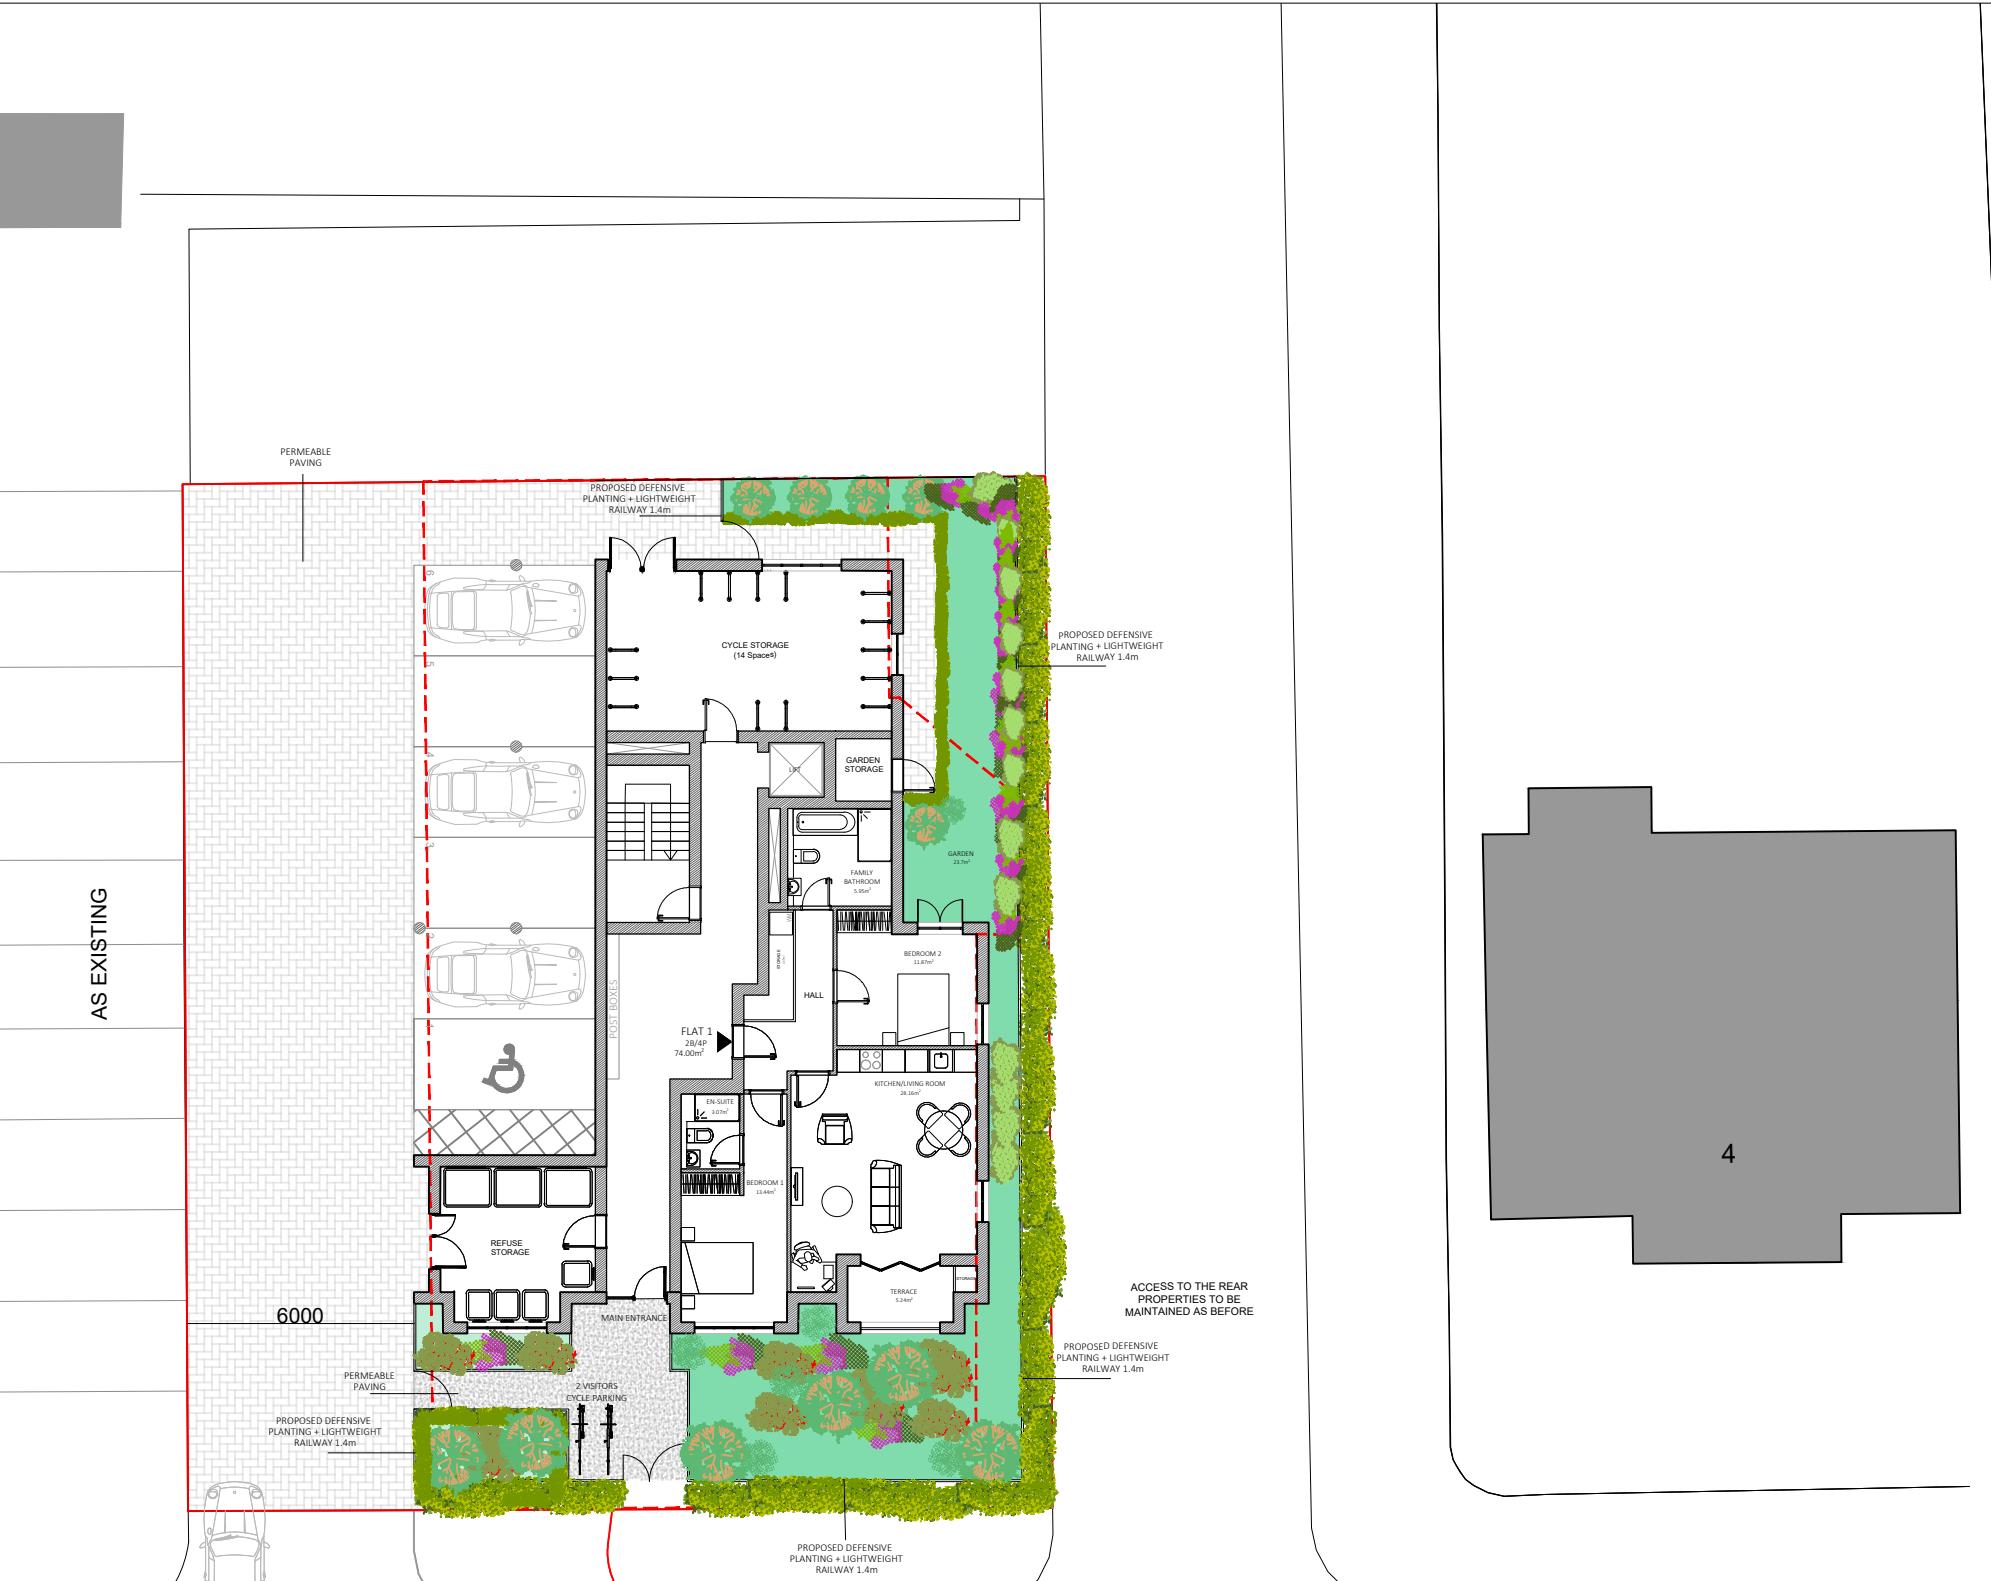

This drawing is copyright  
USL Architects.

Job No. 19/ MRH Date 30/01/2025	Job <b>MIDCROFT</b> 2 Midcroft HA4 8ES - Ruislip England	Drawing PROPOSED SITE PLAN	Drawing No. MRH/PL/500 Drn Chk CDG BK	Revision A			
						SCALE 1:200	
						0m 2m 4m 6m 8m 10m 12m 14m 16m 18m 20m	