


0 1 2 3 4 5
SCALE 1:50@A2

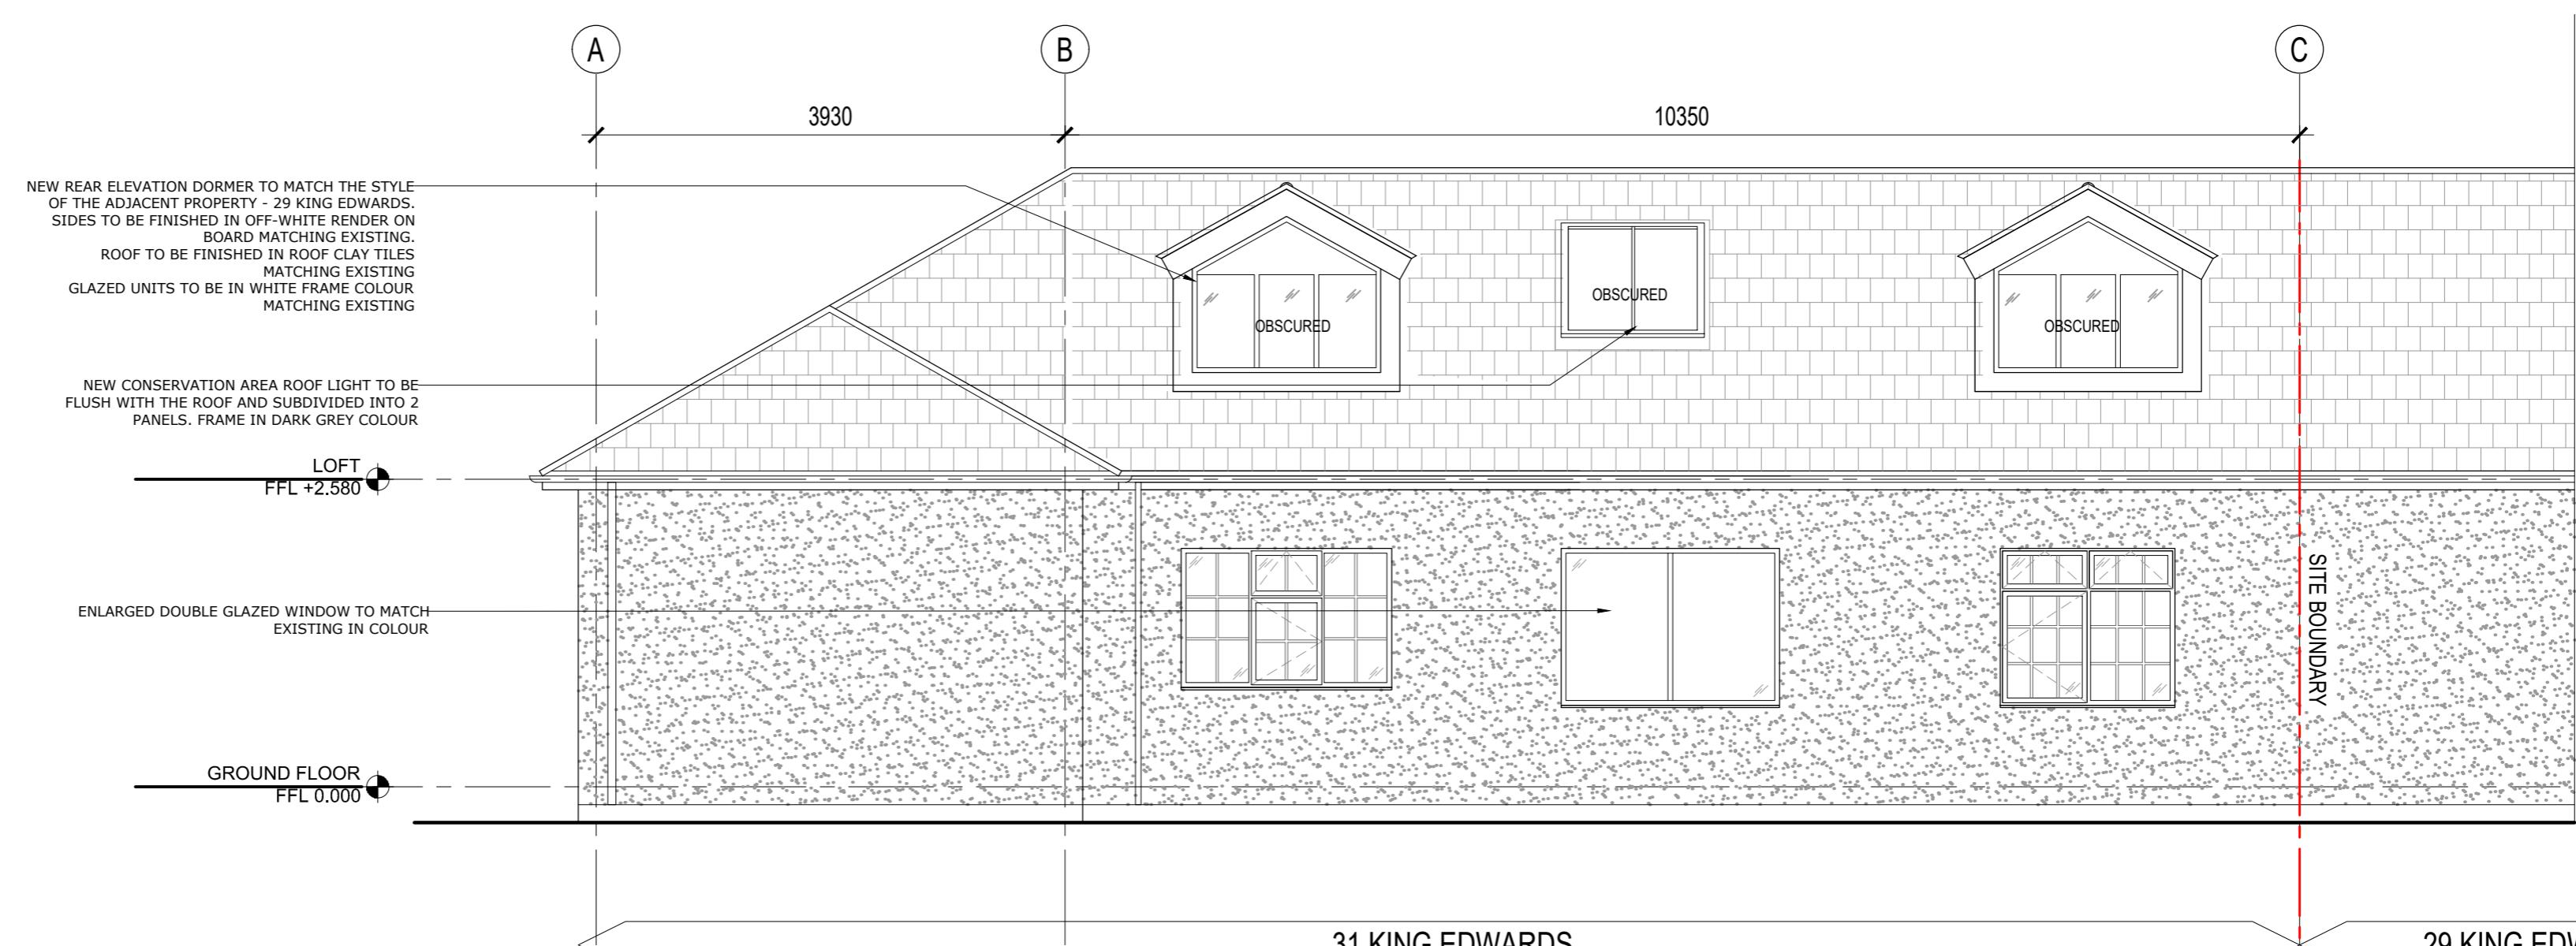

REAR ELEVATION
SCALE: 1:50

LONDON DESIGN OFFICE

client
ZIVILE MARTIN

PRELIMINARY

notes:
Do not scale from drawings. All discrepancies to be reported to LDO architect immediately. All dimensions to be verified by contractor on site prior to any works.

