


PROPOSED GROUND FLOOR PLAN
SCALE: 1:50

LONDON DESIGN OFFICE

client
ZIVILE MARTIN

PRELIMINARY

notes:
Do not scale from drawings. All discrepancies to be reported to Gensler architect immediately. All dimensions to be verified by contractor on site prior to any works.

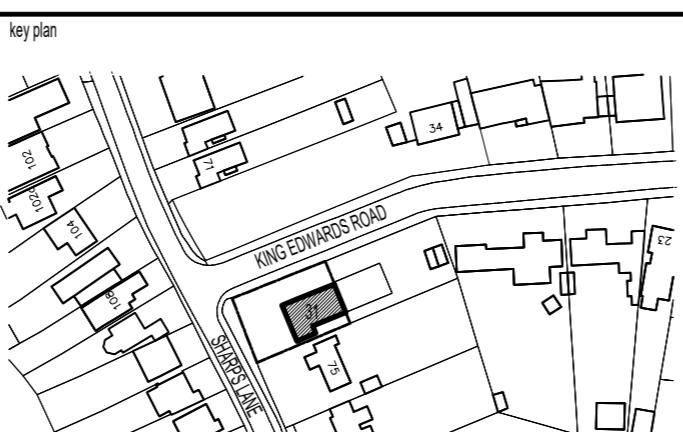

project
31 KING EDWARDS ROAD
RESIDENTIAL REFURBISHMENT
project no
03.0017.000
scale
1:50 @ A2 / 1:100 @ A4 date
02.12.2018 drawn AS checked
number A1.110 rev A