


0 1 2 3 4 5
SCALE 1:50@A2

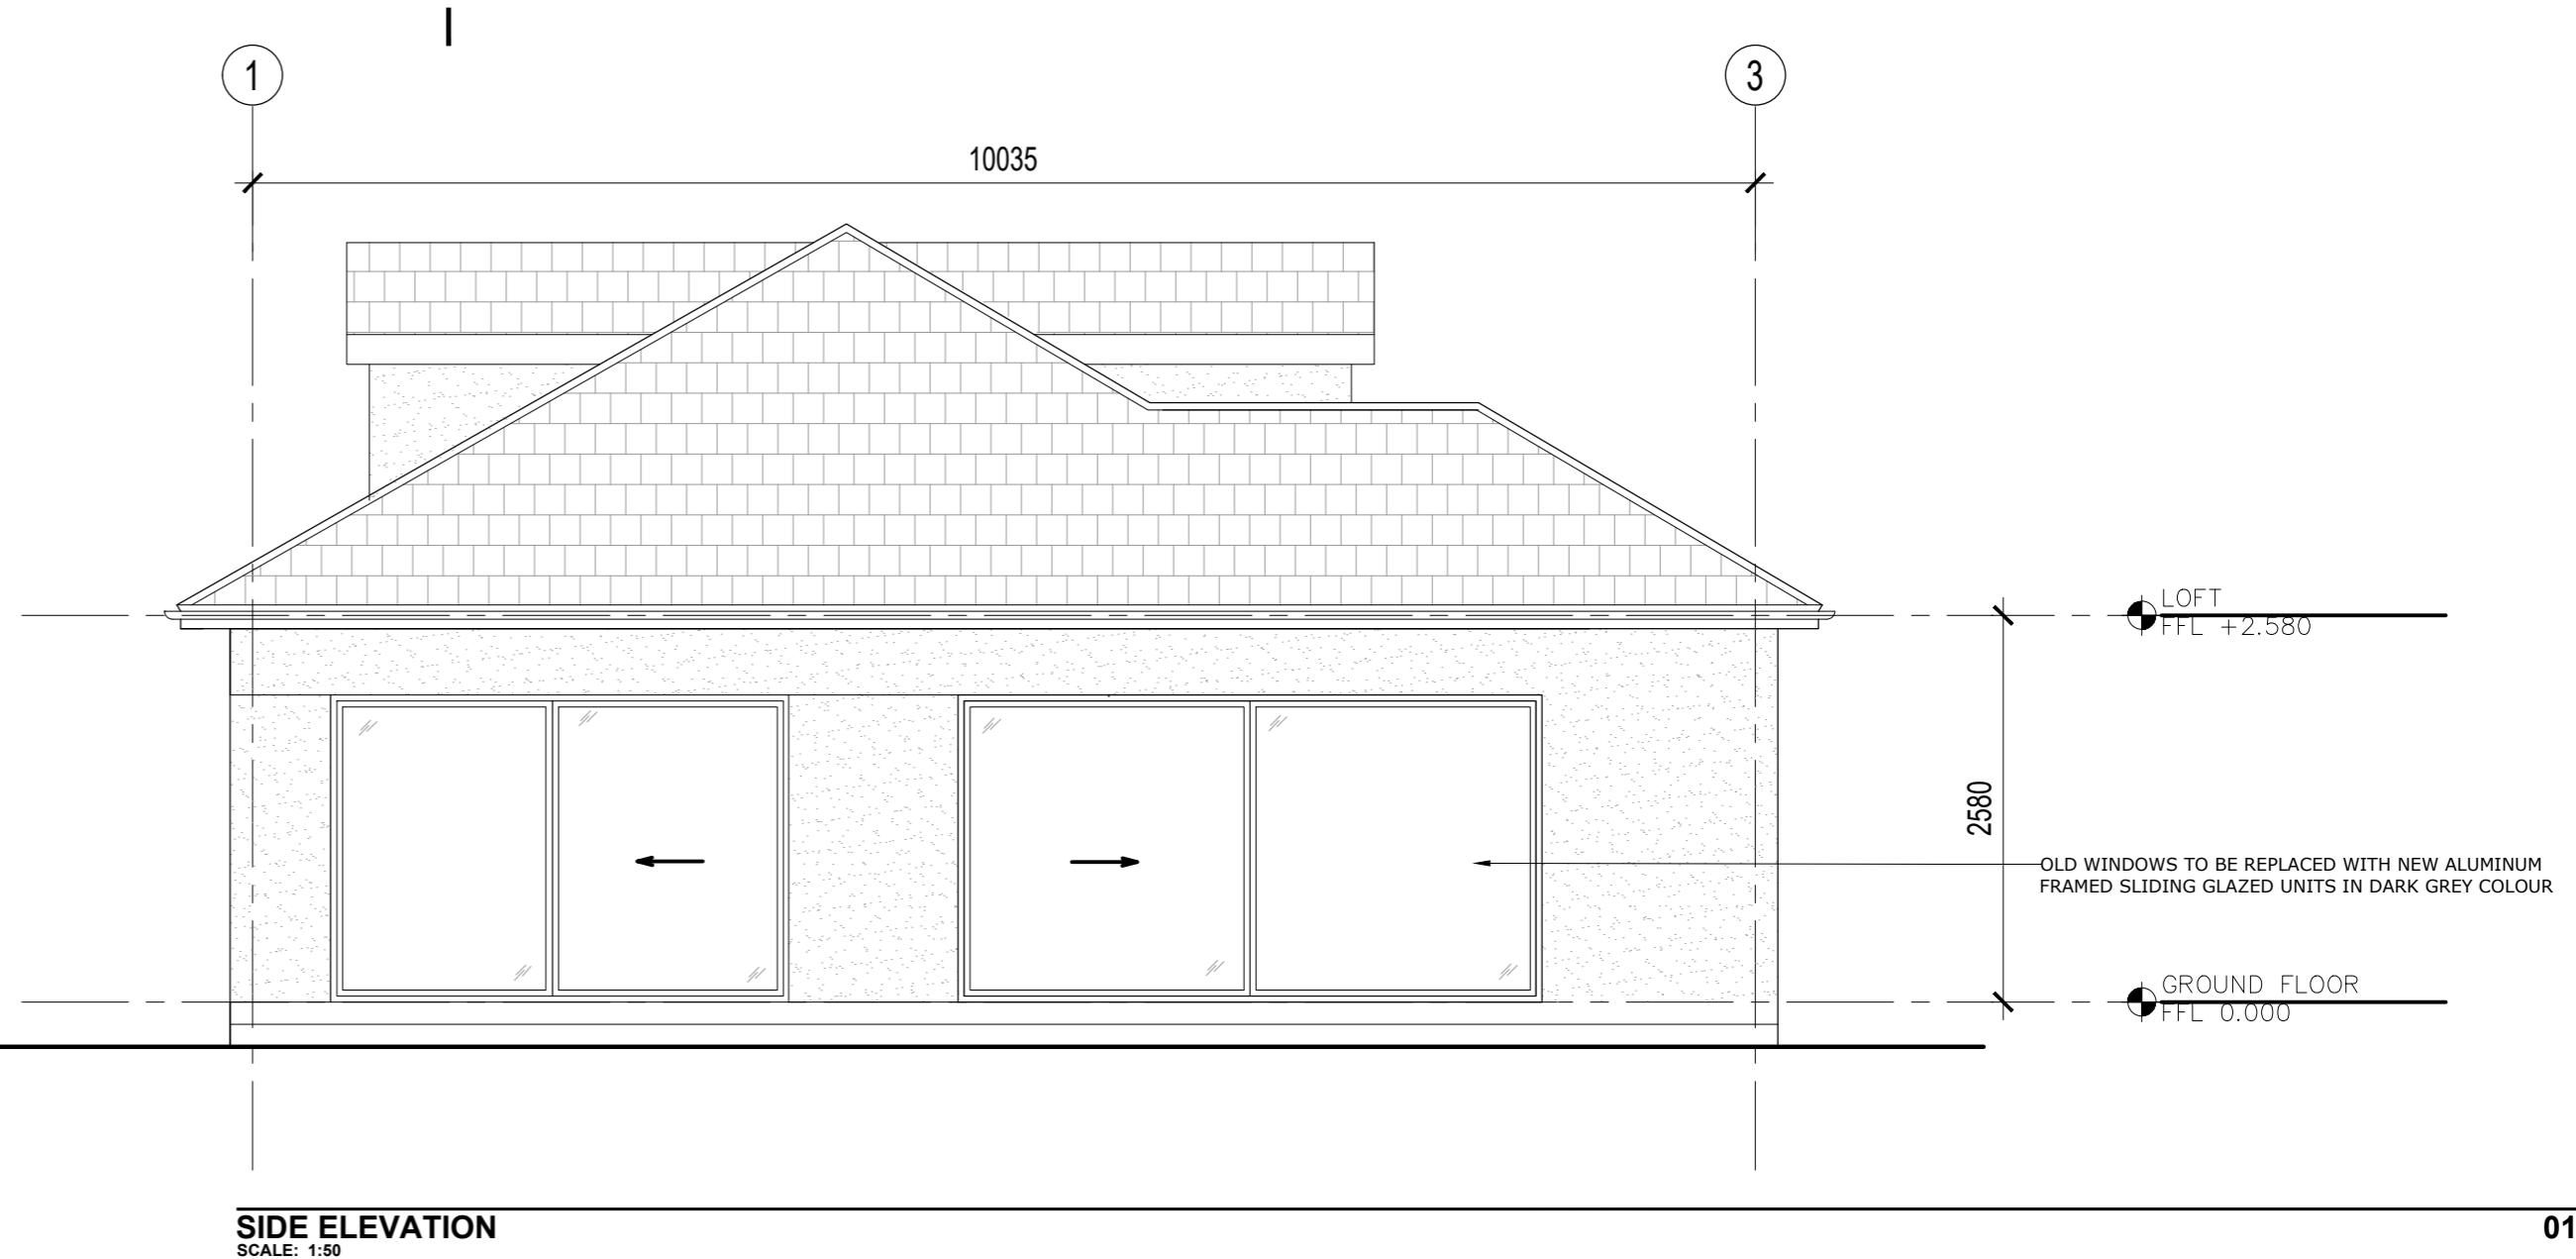


FRONT ELEVATION
SCALE: 1:50

LONDON DESIGN OFFICE

client
ZIVILE MARTIN

PRELIMINARY

notes:
Do not scale from drawings. All discrepancies to be reported to Gensler architect immediately. All dimensions to be verified by contractor on site prior to any works.

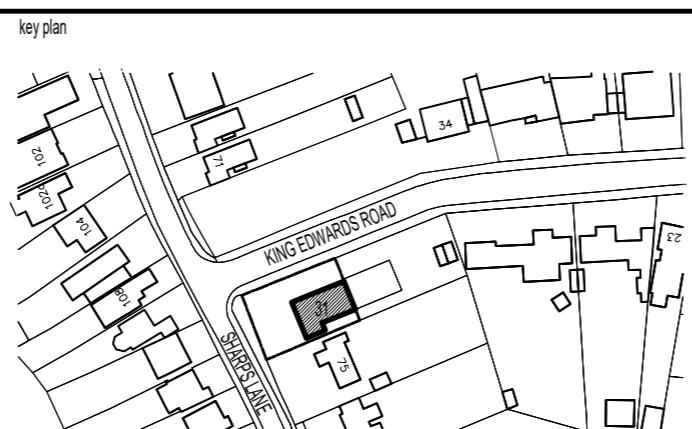

A	03.03.2020	ISSUED FOR PLANNING	TP	AS
rev	date	revision note	author	checked

category
GA
family
PROPOSED
title
ELEVATIONS

project
31 KING EDWARDS ROAD

RESIDENTIAL REFURBISHMENT

project no
03.0017.000

scale
1:50 @ A2 / 1:100 @ A4

date
02.12.2018

drawn
AS

checked
TP

number
A1.400

rev
A
© LONDON DESIGN OFFICE 2018
All rights reserved, including but not limited to The Copyright, Designs and Patents Act 1988