


SCALE 1:50@A2

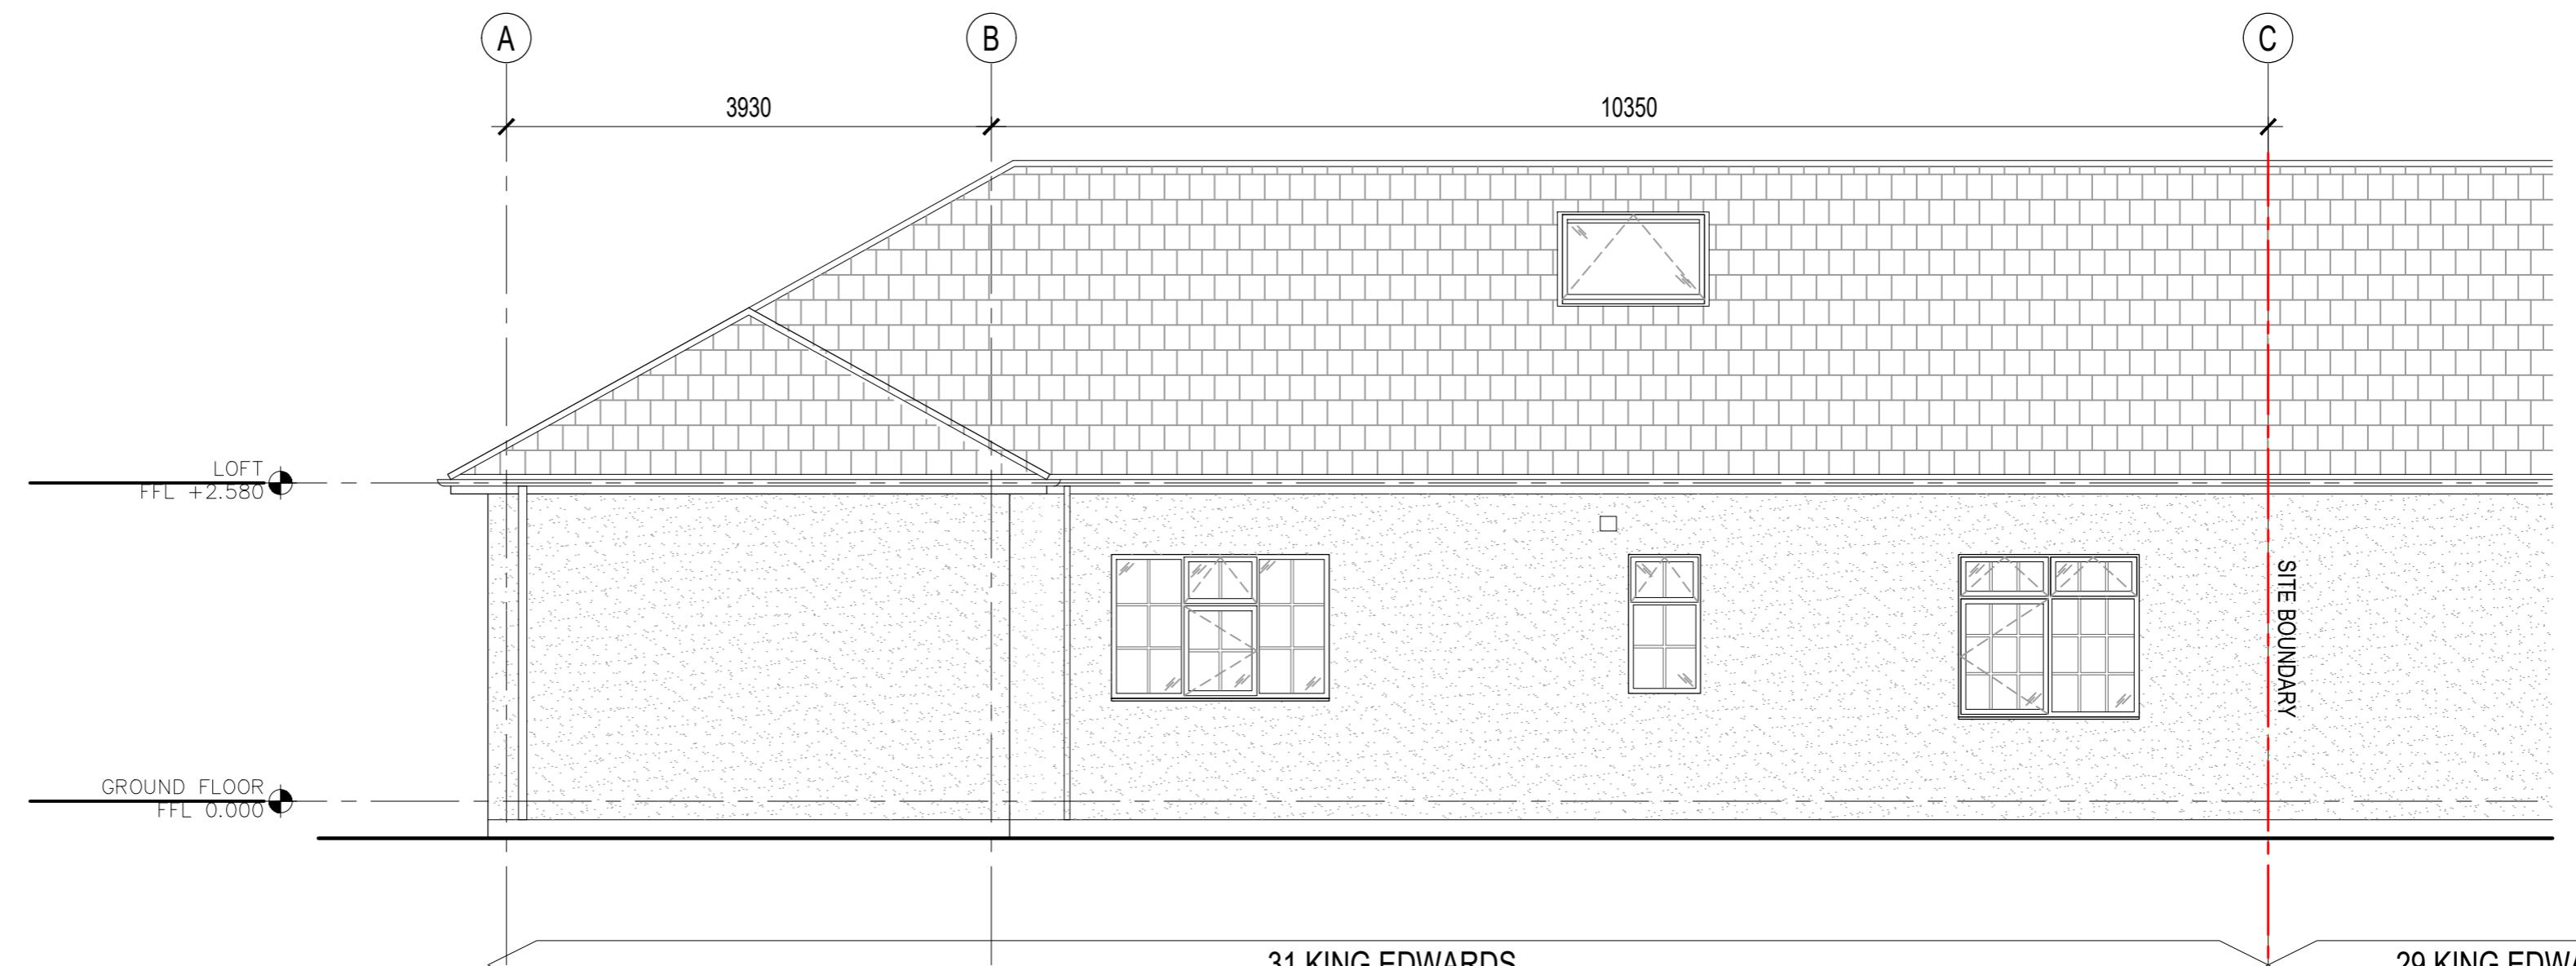

REAR ELEVATION


SCALE: 1:50

SCALE: 1:5

LONDON DESIGN OFFICE

client
ZIVILE MARTIN

notes:
Do not scale from drawings. All discrepancies to be reported to LDO architect immediately. All dimensions to be verified by contractor on site prior to any works.

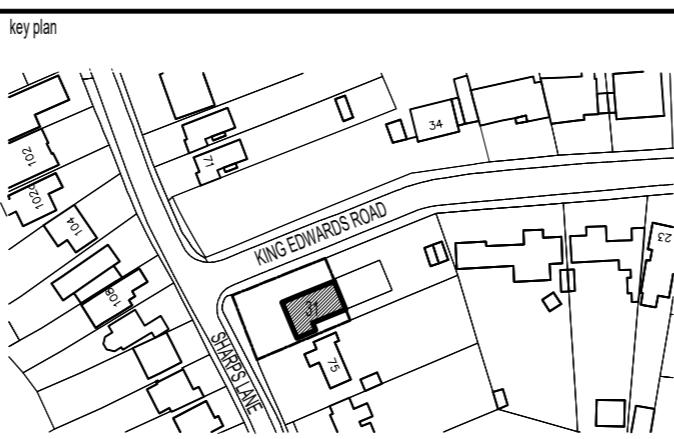

category
GA
family
EXISTING
title
ELEVATIONS

project
31 KING EDWARDS ROAD

RESIDENTIAL REFLURISHMENT

project no
03.0017.000

scale date
1:50 @ A2 02.12.

number
XA1.401
© LONDON DESIGN OFFICE 2018
All rights reserved, including but not limited to The Copyright, Designs and Patents Act 1988