


LONDON DESIGN OFFICE

client
ZIVILE MARTIN


PRELIMINARY

notes:
Do not scale from drawings. All discrepancies to be reported to LDO architect immediately. All dimensions to be verified by contractor on site prior to any works.

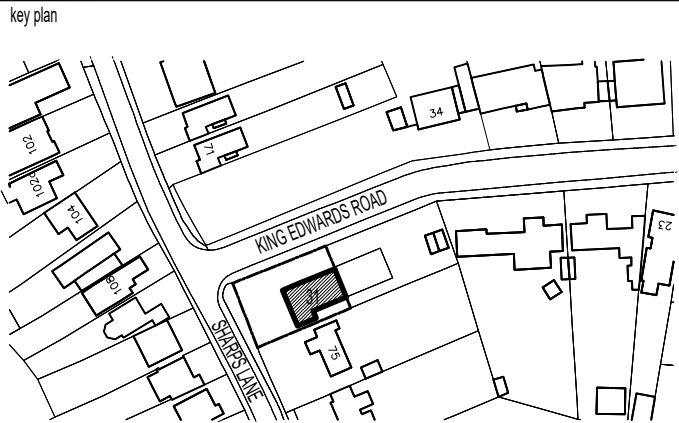

SITE LOCATION PLAN
SCALE: 1:1250

02

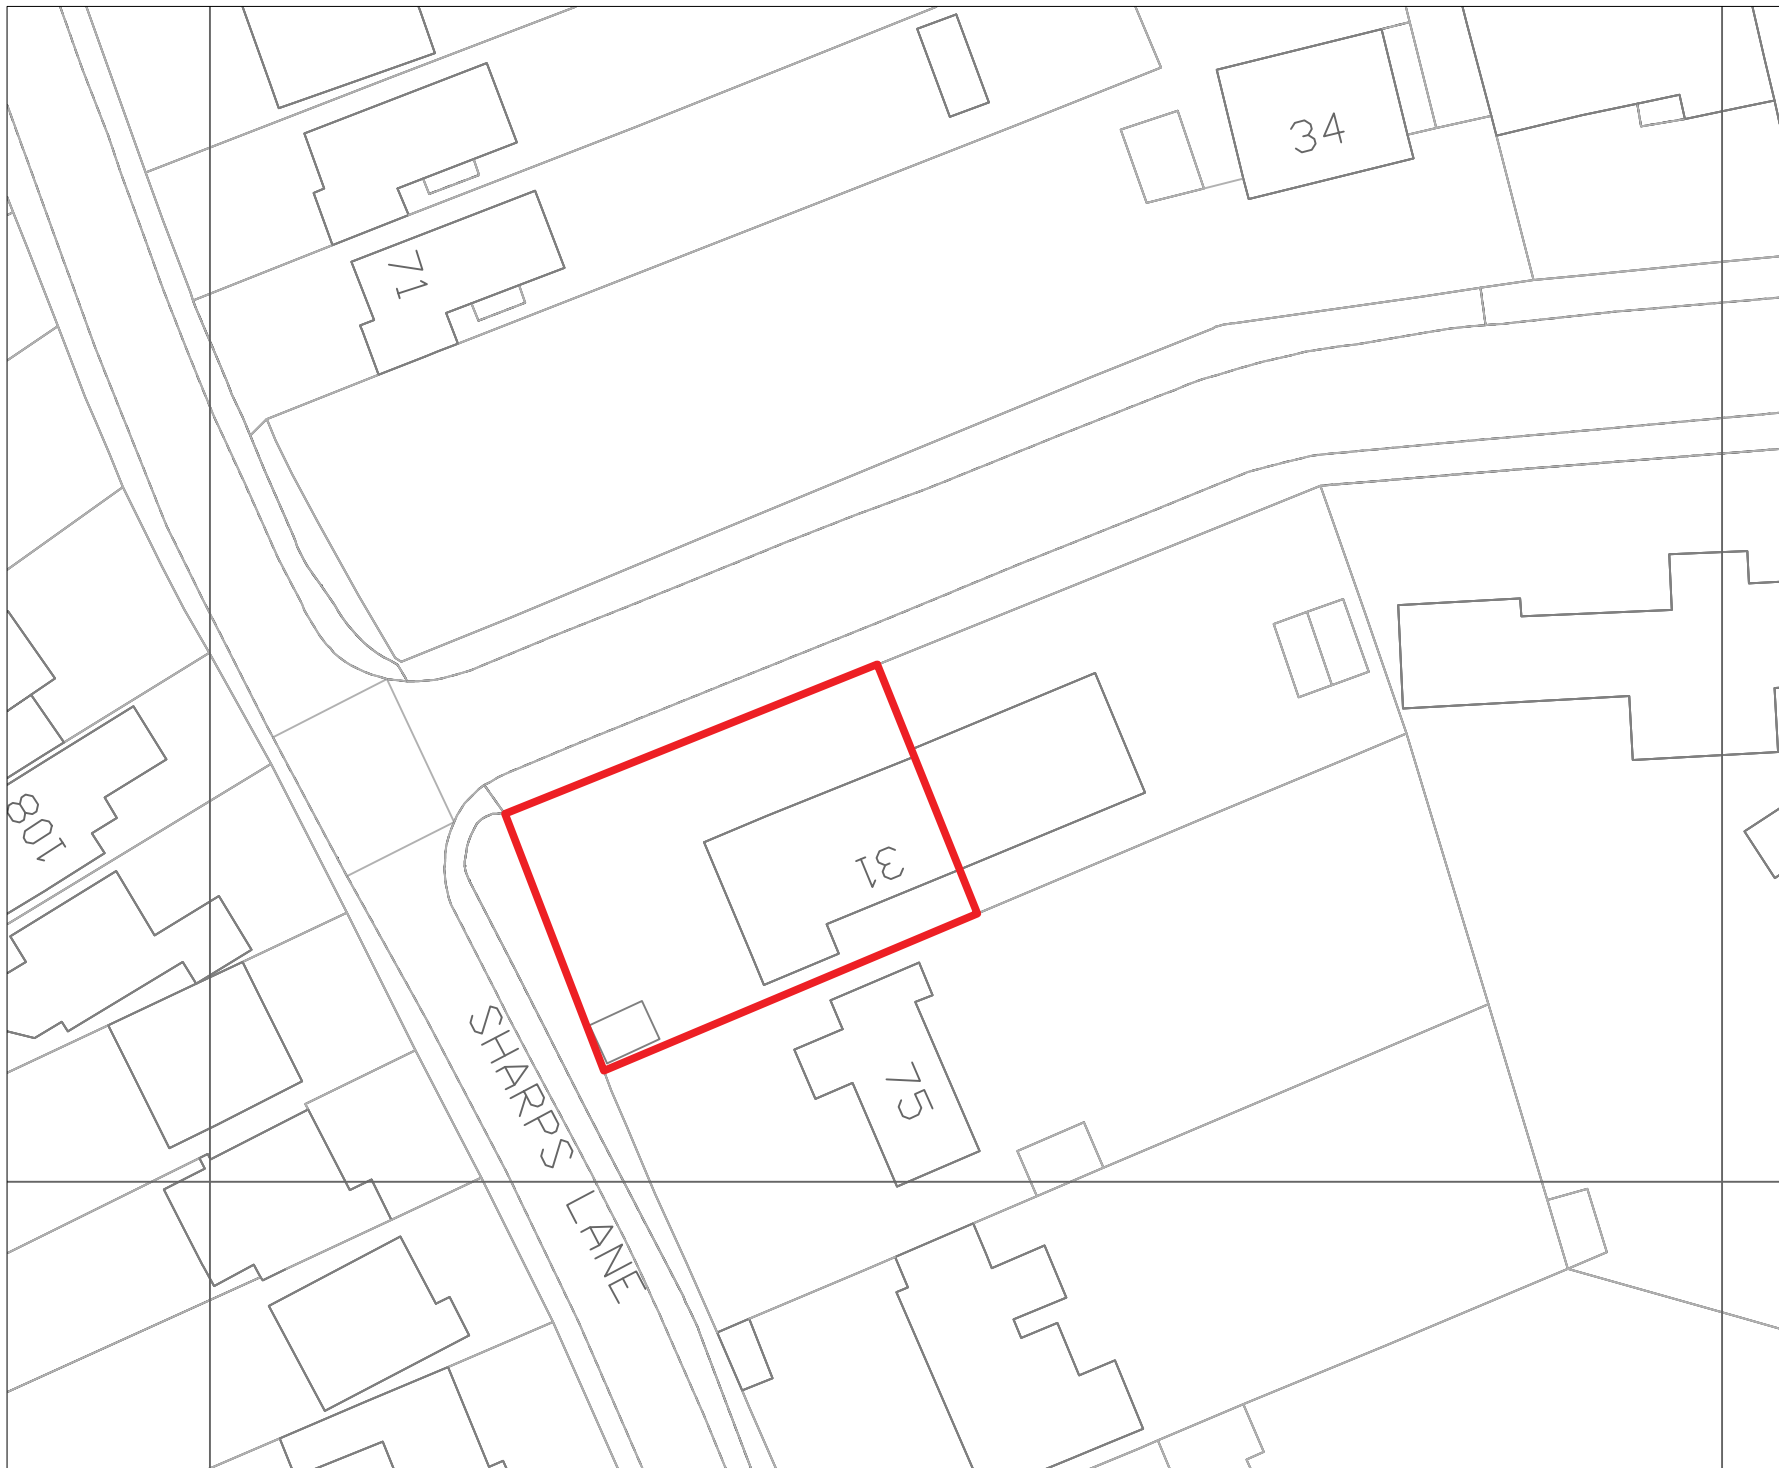

SITE PLAN
SCALE: 1:500

01

category	GA
family	EXISTING
title	LOCATION / BLOCK PLAN
number	

project			
31 KING EDWARDS ROAD			
OUTBUILDING			
project no			
03.0017.000			
scale	date	drawn	checked
N/A	02.09.2020	AS	TP
number		rev	
A0.100		A	

© LONDON DESIGN OFFICE 2018
All rights reserved, including but not limited to The Copyright, Designs and Patents Act 1988