
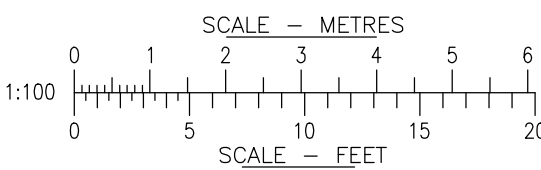
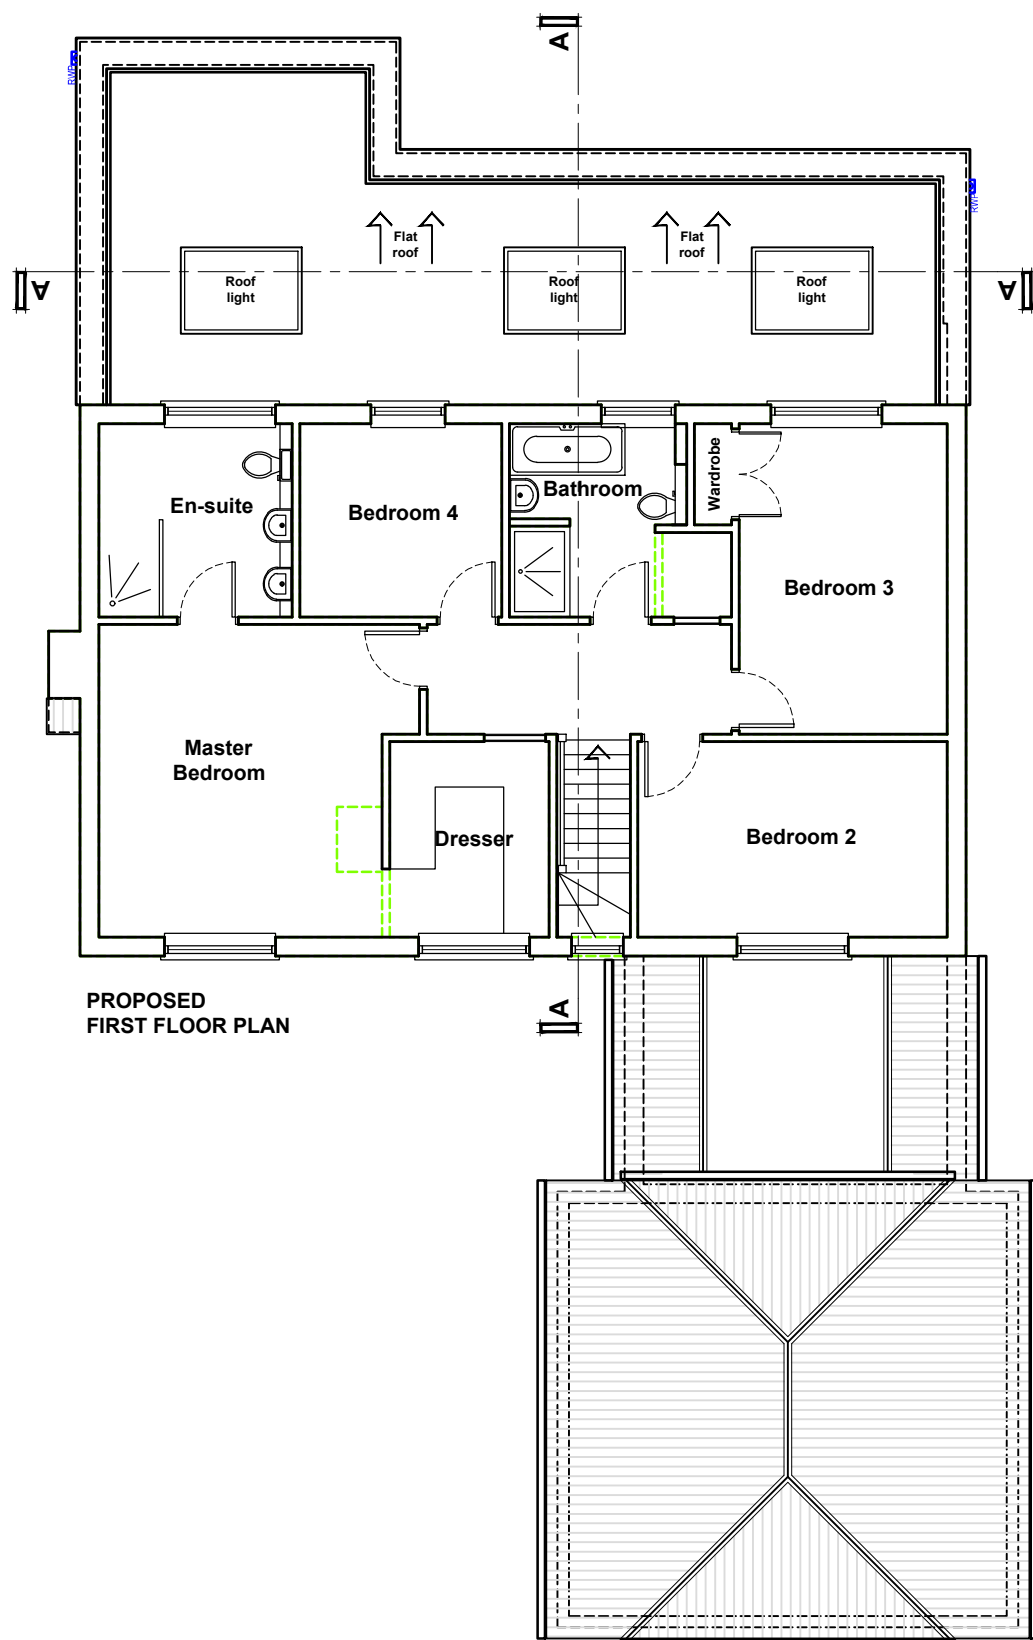


FOR CONSTRUCTION PURPOSES DO NOT SCALE FROM THIS DRAWING.
ALL DIMENSIONS TO BE CHECKED ON SITE. ANY DISCREPANCIES MUST BE
REPORTED TO THE ARCHITECT FOR VERIFICATION PRIOR TO
COMMENCEMENT OF THE EFFECTED WORKS. IF IN DOUBT ASK. THIS
DRAWING IS COPYRIGHT.

Rev No	Date	Revision note
Rev	Date	Preliminary issue
A	08th Oct '25	Neighbouring layout amended to match onsite conditions

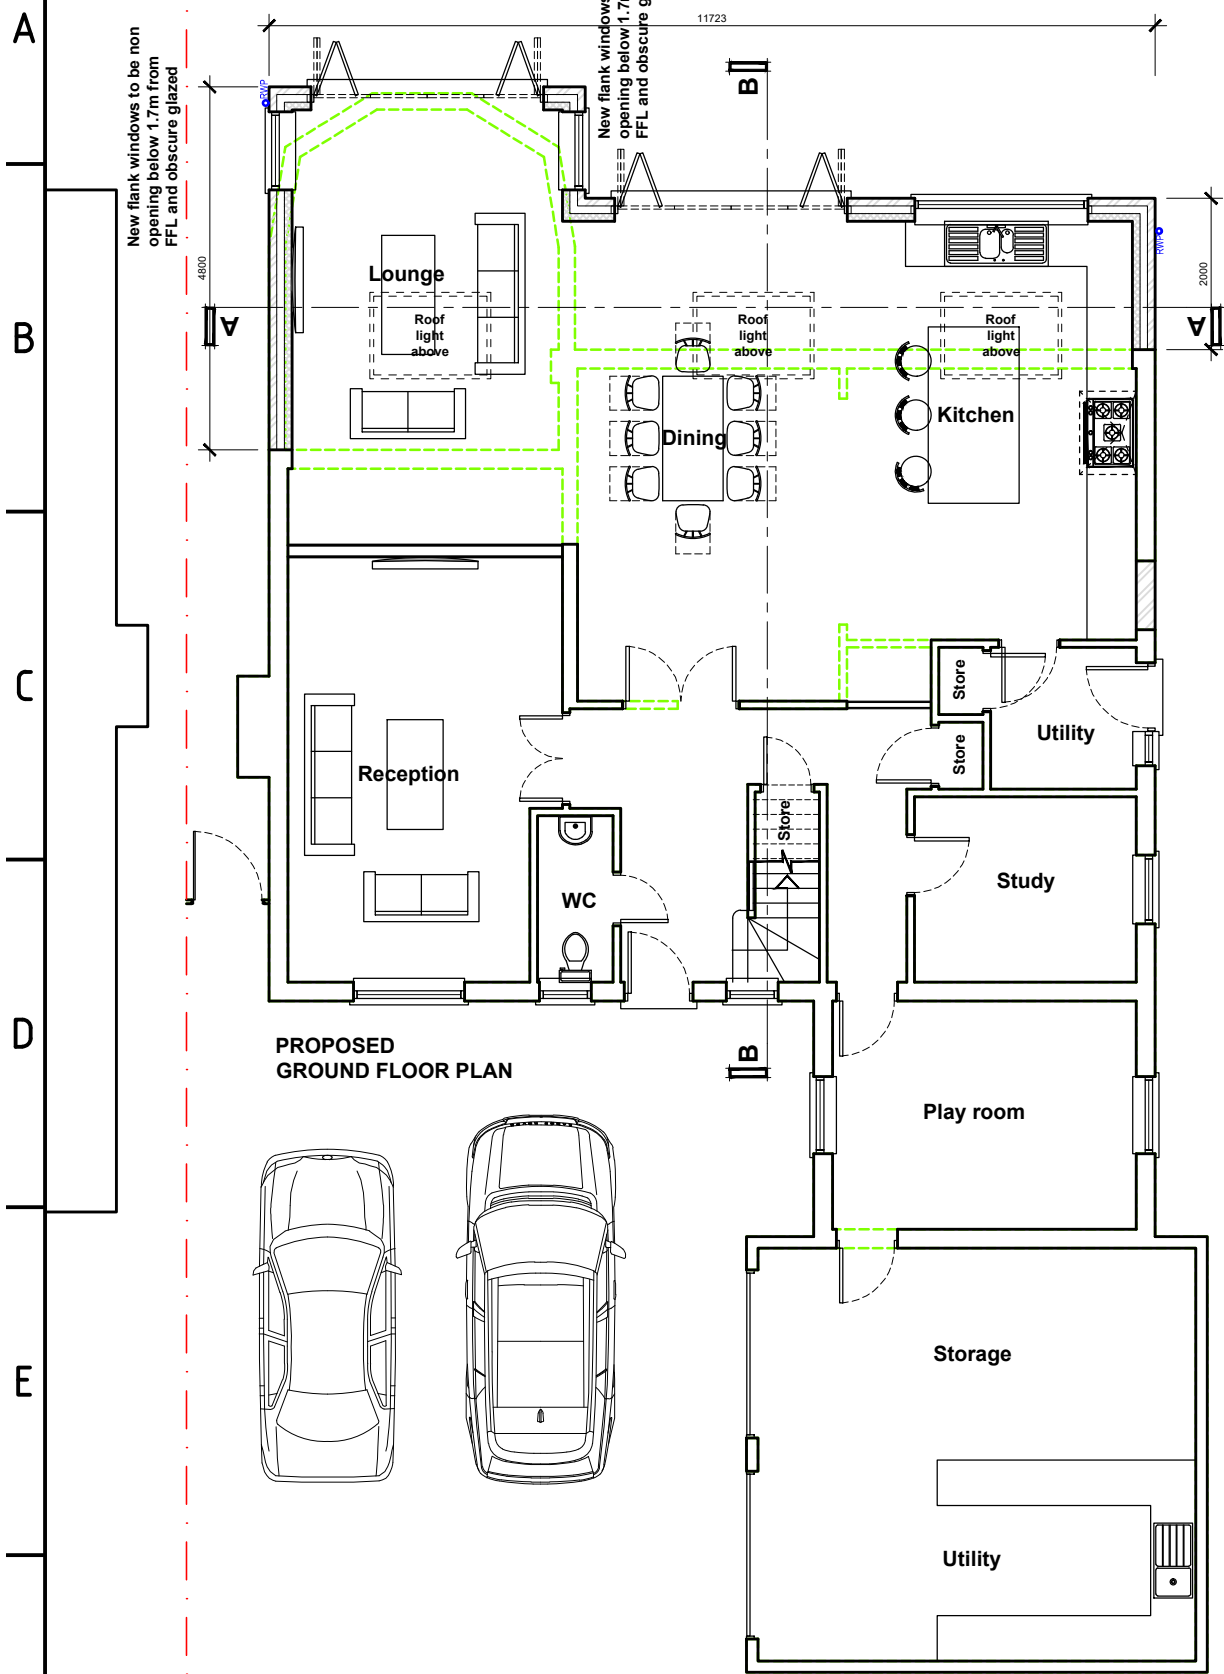

jpb
architects

JOB TITLE
13 Portman Gardens
Uxbridge
UB10 9NT

DRG TITLE
Proposed
Floor plans

SCALE @ A3
1:100@A3

DATE
Aug '25

JOB NO. 11357
DRG NO. 210
REV A

BROOK HOUSE
54A COWLEY MILL ROAD
UXBRIDGE UB8 2FX
TEL: (01895) 272 446
FAX: (01895) 272 483
EMAIL: admin@jpbarchitects.co.uk