

FOR CONSTRUCTION PURPOSES DO NOT SCALE FROM THIS DRAWING.
ALL DIMENSIONS TO BE CHECKED ON SITE. ANY DISCREPANCIES MUST BE
REPORTED TO THE ARCHITECT FOR VERIFICATION PRIOR TO
COMMENCEMENT OF THE EFFECTED WORKS. IF IN DOUBT ASK. THIS
DRAWING IS COPYRIGHT.

Rev No	Date	Revision note
Rev	Date	Preliminary issue



PROPOSED
FRONT ELEVATION



PROPOSED
SIDE ELEVATION


Flat roof
1:40 falls

New windows/doors
to be double glazed
to match existing


New flank windows to be
opening below 1.7m from
and obscure glazed

External finish
to be facing brickwork
to match existing


DPC to be no less
than 150mm above
ground level

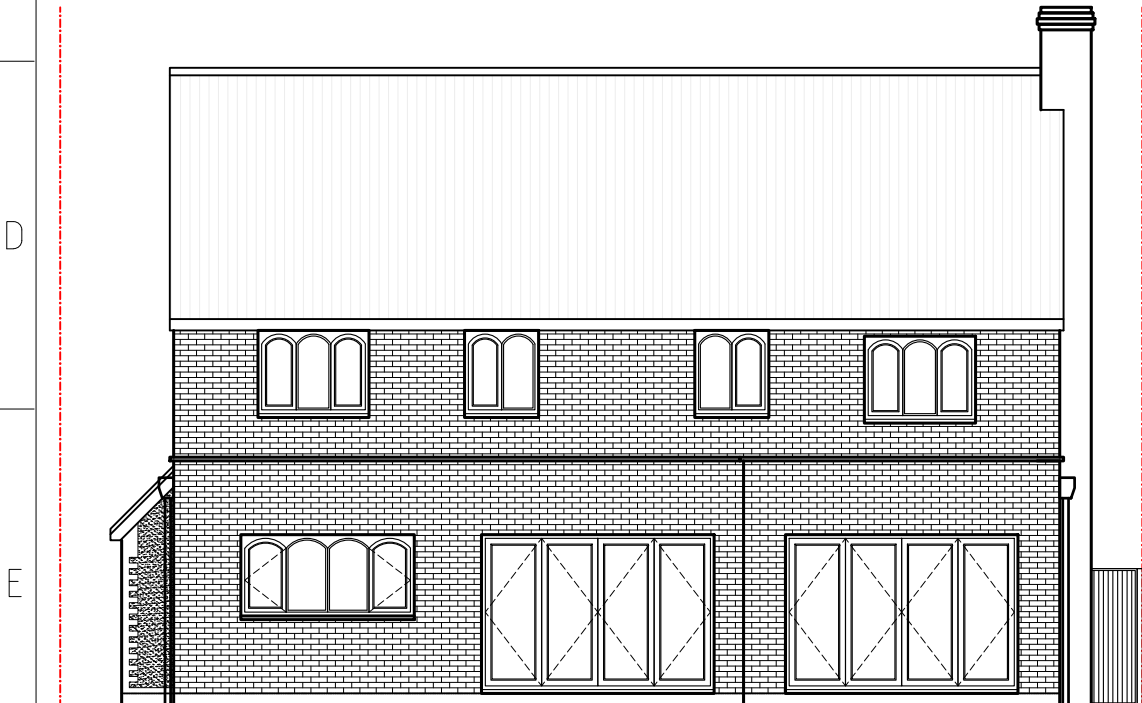

PROPOSED
REAR ELEVATION

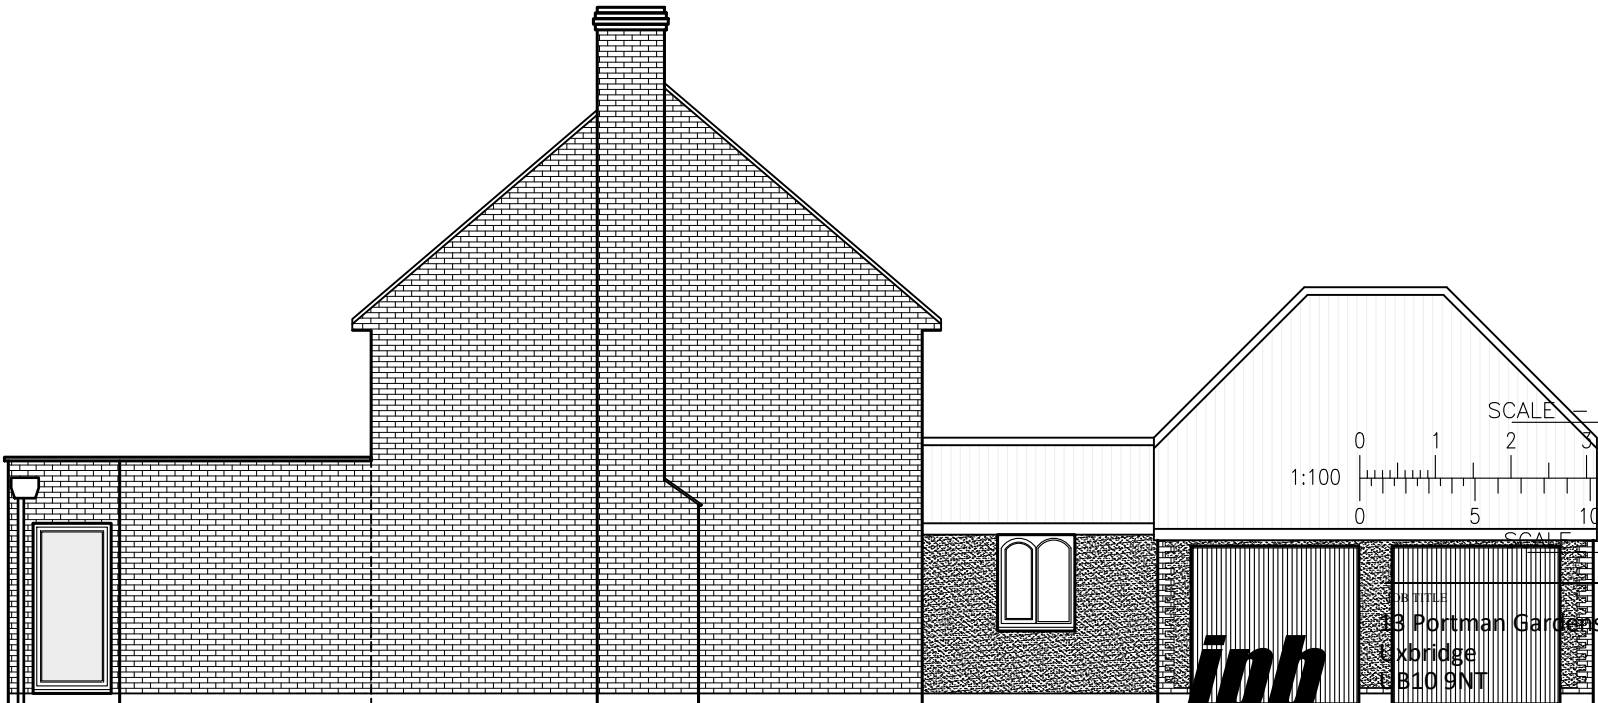

PROPOSED
SIDE ELEVATION

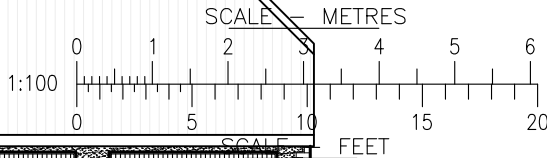

jpb
architects

DRG TITLE
13 Portman Gardens
Uxbridge
UB10 9NT

BROOK HOUSE
54A COWLEY MILL ROAD
UXBRIDGE UB8 2FX

TEL: (01895) 272 446
FAX: (01895) 272 483
EMAIL: admin@jpbarchitects.co.uk

DRG TITLE
Proposed
Elevations

SCALE @ A3
1:100@A3

JOB NO.
11357

DRG NO.
215

DATE
Aug '25

REV
Rev