




1 **PROPOSED CONTEXTUAL NORTH ELEVATION**
scale 1 : 500

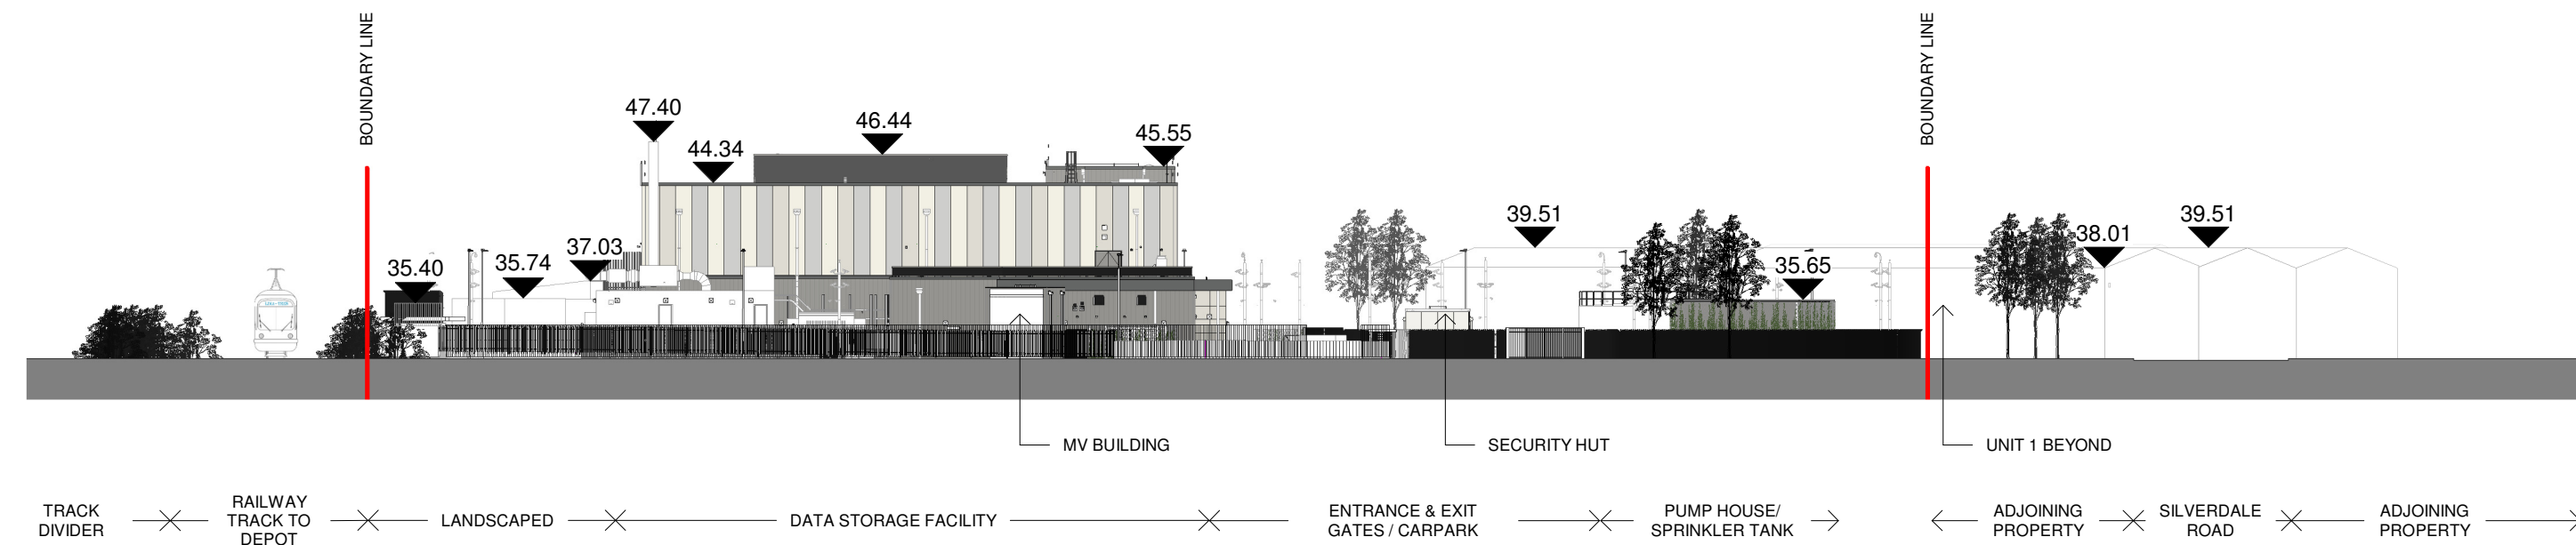



2 **PROPOSED CONTEXTUAL EAST ELEVATION**
scale 1 : 500

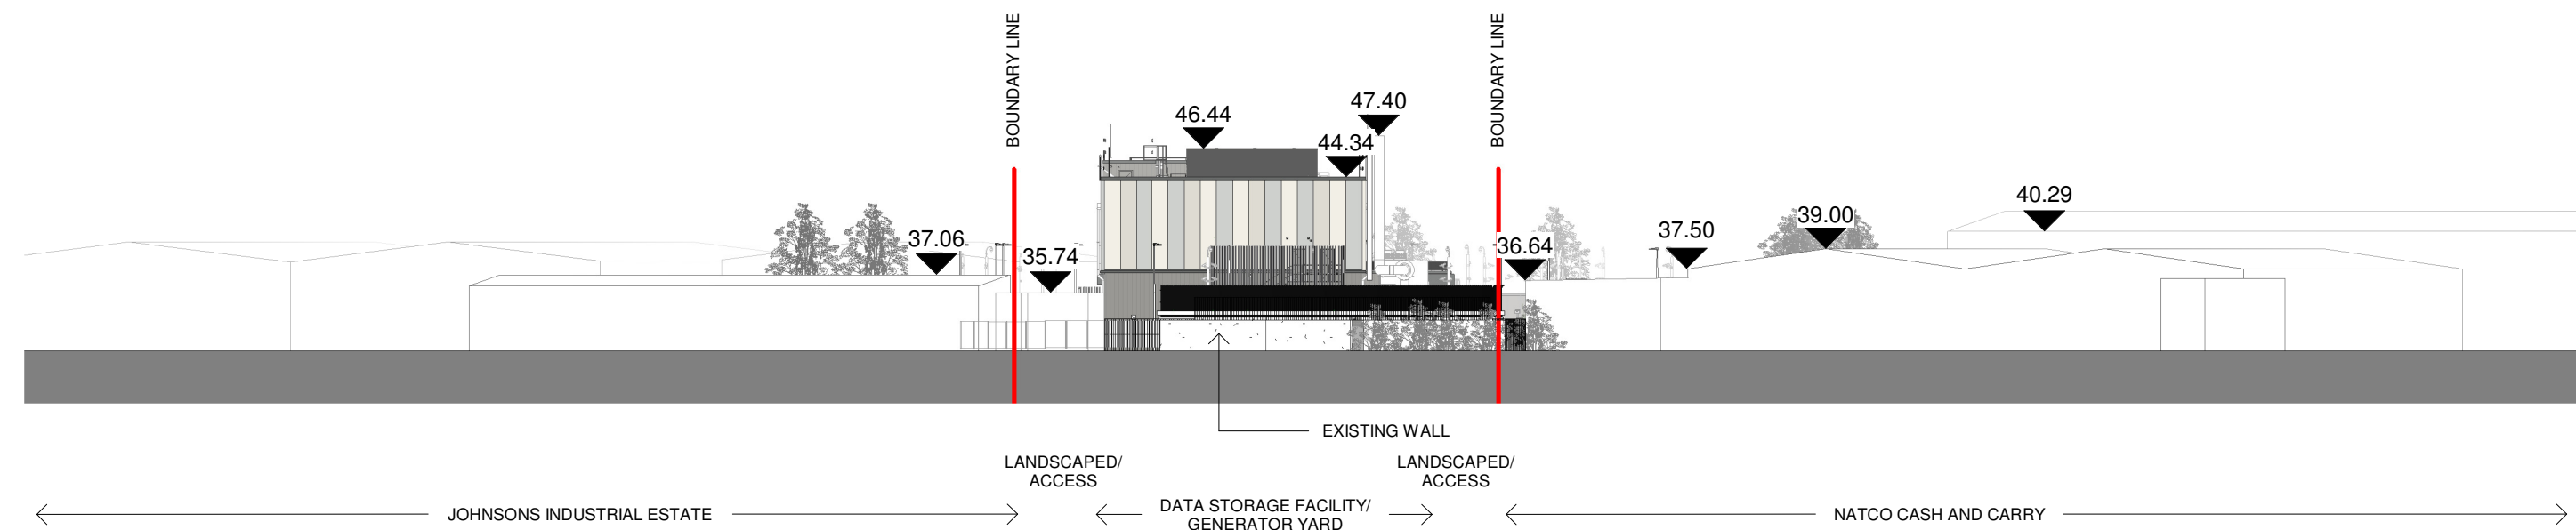

3 **PROPOSED CONTEXTUAL SOUTH ELEVATION**
scale 1 : 500

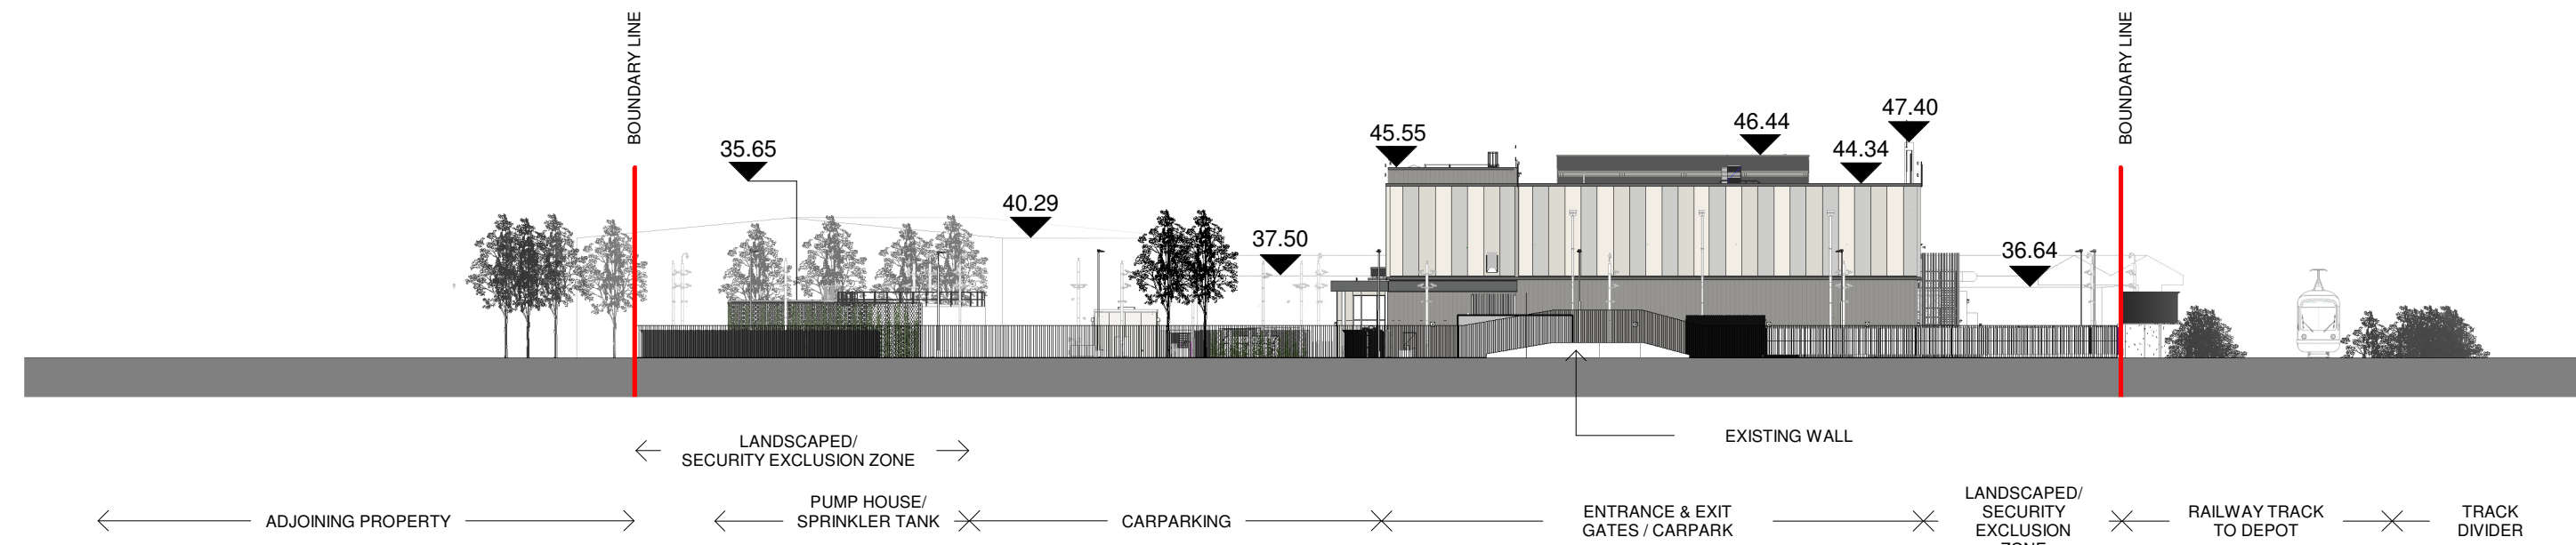

4 **PROPOSED CONTEXTUAL WEST ELEVATION**
scale 1 : 500

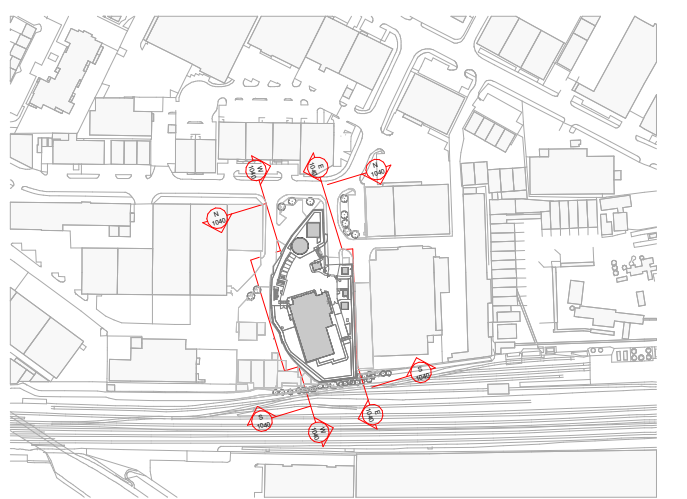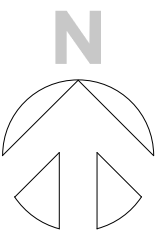

0 50 100 250 500
SCALE 1:5000 METERS

0 5 10 25 50
SCALE 1:500 METERS

REV	DATE	DESCRIPTION	DRN ENG CHK APP
P01	09OCT2024	PLANNING SUBMISSION	CZ BW IOK SS

CONFIDENTIAL
ANY UNAUTHORIZED USE OR REPRODUCTION OF THIS DOCUMENT IN WHOLE OR IN PART IS PROHIBITED. DELETE THIS DOCUMENT IF YOU HAVE RECEIVED IT IN ERROR

ARCHITECT: MCA Architects Simon Sedgwick +3538760516 4 Hanover Wharf, Asgard Rd, Dublin 02, D02 HX39	CIVIL/STRUCTURAL ENGINEERS: CSEA Rudolf Du Plooy(C)/David Kennedy(S) 01 288 5036 3rd Floor The Highline, Bakers Point, Dun Laoghaire, Dublin, A96 KW29
MECH/ELEC ENGINEERS: Ethos Engineering Gary O'RIeily(M) Peter Kantor(E) +35312932220 Apex Business Centre, Blackthorn Road, Sandyford, Dublin D18 DH76	SECURITY ENGINEER: Securitas Shane Clarke +35318015572 Suite 7/8, Braetown Business Park, Clonsilla, Dublin 15, D15 K8NP
LANDSCAPE ARCHITECT: HEDUK Akash Wadhawan 01962711600 One Wessex Way, Colson Common Winchester UK, SO211WG	OTHER CONSULTANT: Litchfields Nualla Wheastley 020 7837 4477 The Minister Building, 21 Mincing Lane, London EC3R 7AG

PROJECT:	DATA CENTRE
TITLE:	PROPOSED CONTEXTUAL ELEVATIONS
SHEET NO:	A-1040
FILE NO:	600-MCA-00-XX-DR-A-1040
PAPER SIZE:	ISO A1
SCALE:	As indicated
REV:	P01