




4 Existing Front Elevation




6 Existing Rear Elevation



5 Existing Side Elevation

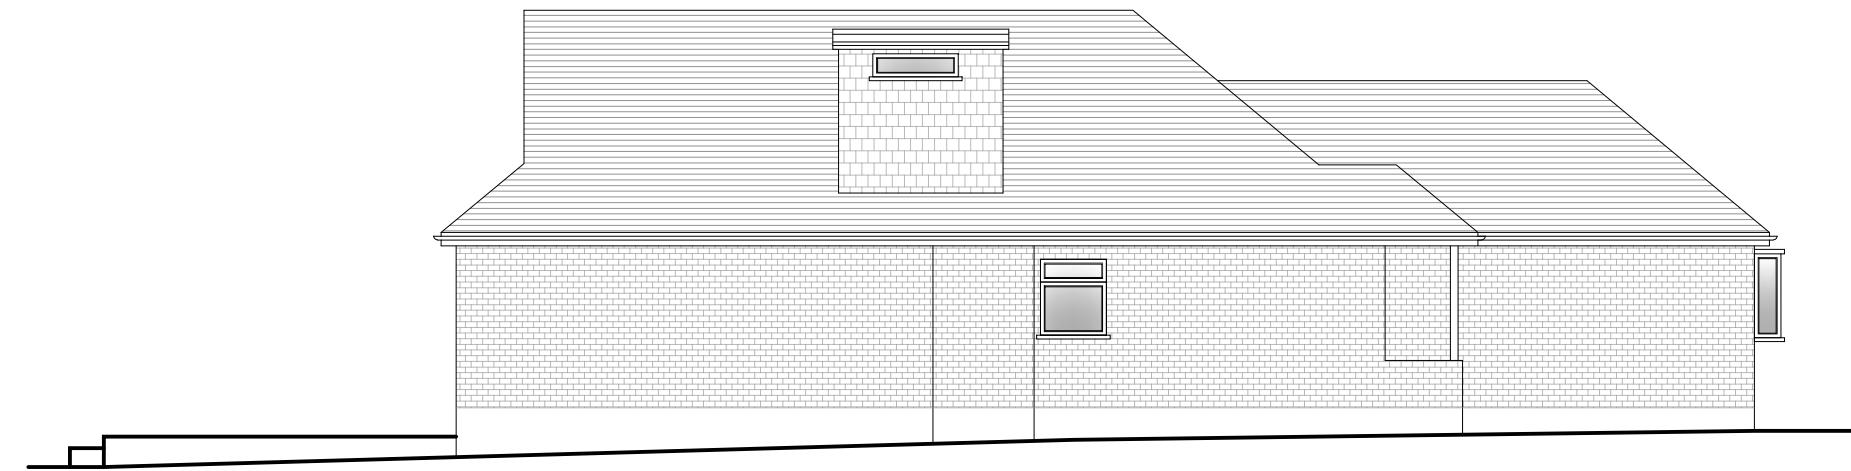

7 Existing Side Elevation

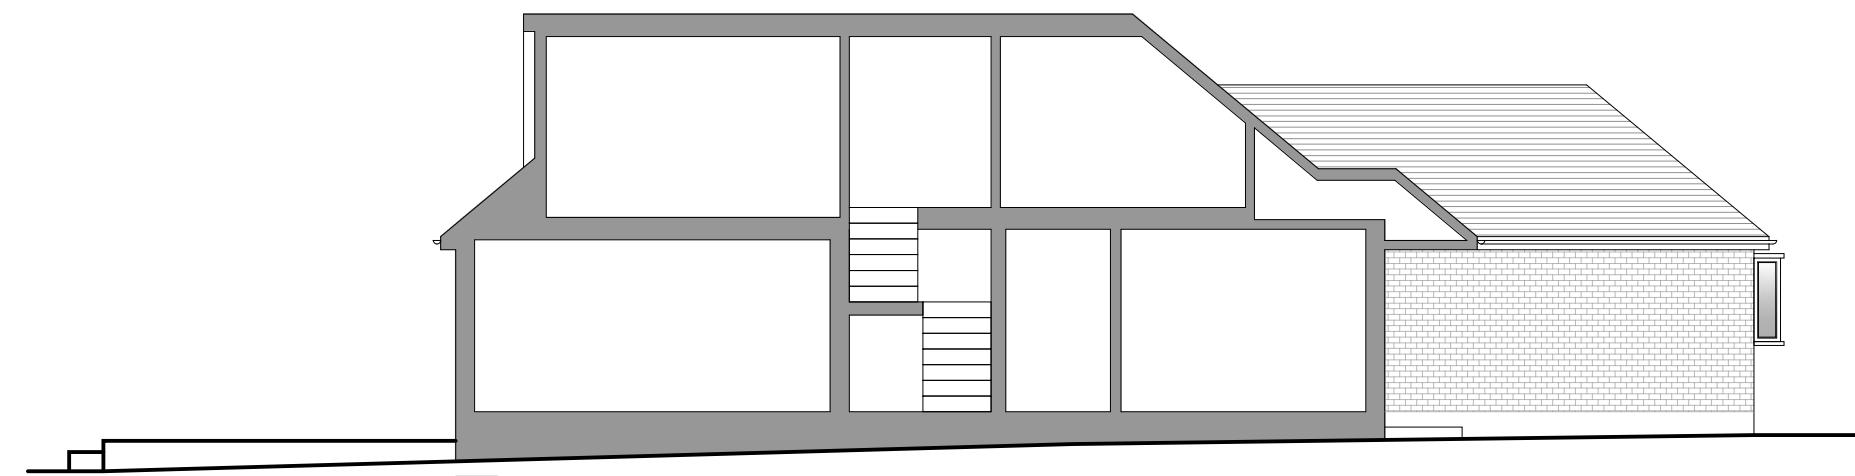

8 Existing Side Section

Please note that construction must only commence once planning, building control and any other approvals have been received. It is the responsibility of the owner/contractor to commence prior to these approvals.

0 1 2 3 4 5

10m

Legend

Walls Removed	
New Walls	
Existing Walls to Remain	
Boundary Wall	
Sound Separating Walls	
Proposed Extensions	

IMPORTANT GENERAL NOTE

The specification is to be read in conjunction with the plans/section details, and other associated Structural details may be provided. All work is to be carried out to the Local Authority Planning and Building Regulations Approval, and the Codes of Practice and British Standards as necessary. All dimensions, levels, sizes, positions and locations of particulars as indicated on drawings are to be verified by the appointed Contractor on site prior to engaging in works. Any discrepancies must be reported to the Architect/Surveyor/Engineer or responsible person/s immediately. The Contractor is responsible for ensuring compliance with the CDM Regulations, and appropriate Health & Safety on site precautions. The Client/Building Owner must obtain any necessary PARTY WALL AGREEMENTS, prior to engaging in the works on site.

Revision Date Description

Paper Size
A3
Scale
1:100
Revision
1st
Date
Sep-22
Drawn By
NE
Checked By
AP

Construct 360 Ltd, Trading as:
DontMoveExtend.com
info@DontMoveExtend.com
Tel: 0208 206 0011
Site Address
9 Brook Close
Ruislip
HA4 8AF
Status
Planning Issue

Planning Issue

Planning Permission Specialists
BC9-02-1002
DontMoveExtend.com and the Red Box are Registered Trade Marks Of Construct 360 Ltd