



APPLICATION FOR HOUSEHOLDERS PLANNING PERMISSION
Demolition of conservatory , single storey rear extension, raising both side elevations as gable walls, roof alterations and loft conversion with rear dormer and three velux windows on the front slope, tiled roof over ground floor single storey projection at the front, new window for wc/sh in the right hand flank wall, external wall insulation with slip bricks to match brickwork of the neighbouring properties.

SITE LOCATION PLAN
AREA 2 HA
SCALE 1:1250 on A4
CENTRE COORDINATES: 505621, 182450

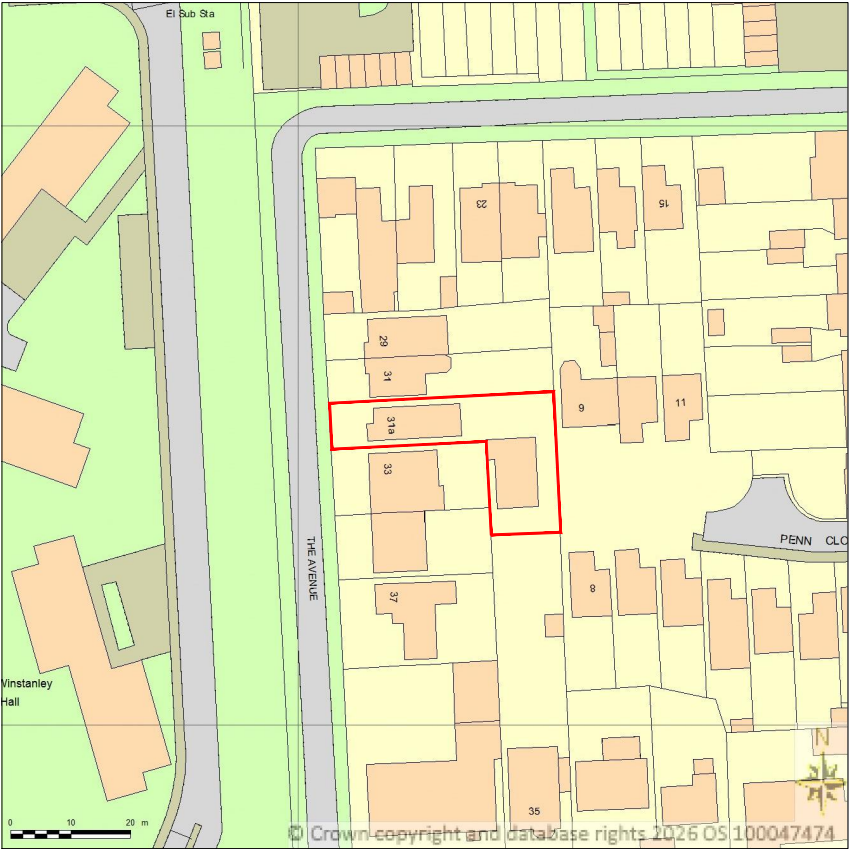


Supplied by Streetwise Maps Ltd
www.streetwise.net
Licence No: 100047474
09/05/2026 18:41

LOCATION PLAN
Scale - 1 : 1250.

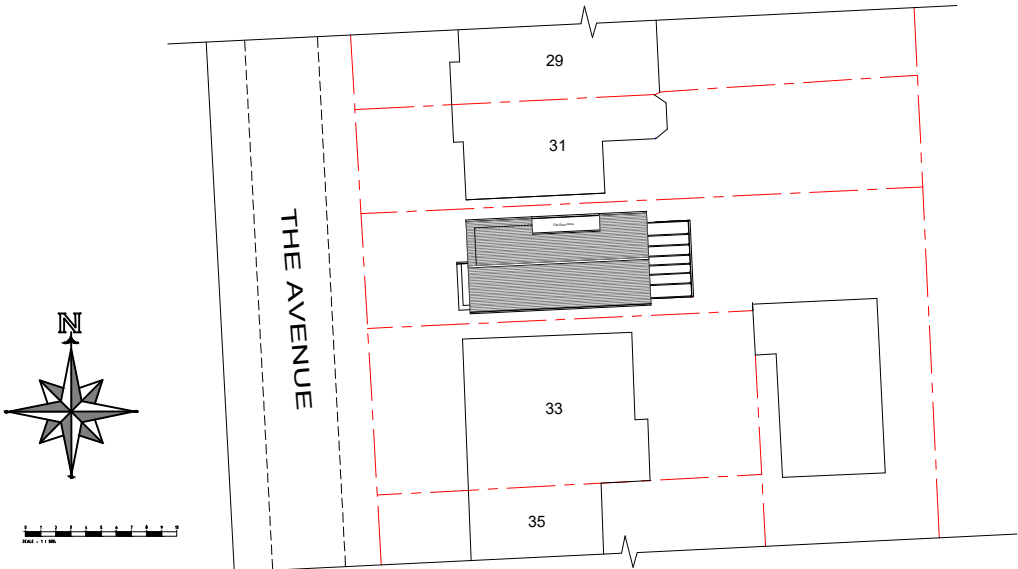

EXISTING

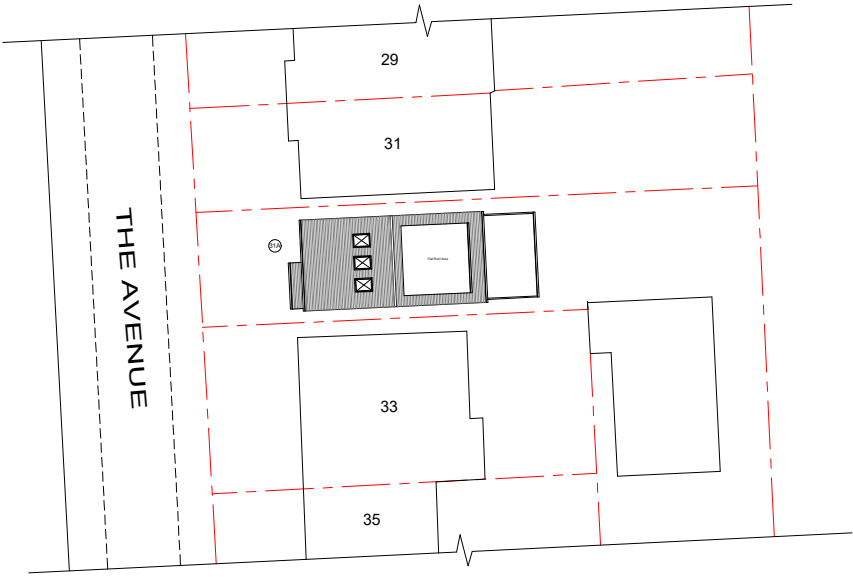

PROPOSED

SITE PLAN
Scale - 1 : 500.

No.	DESCRIPTION	DATE	
Drawing Title			
LOCATION PLAN & SITE PLAN			
Drawing No.			
1339	P	101	