
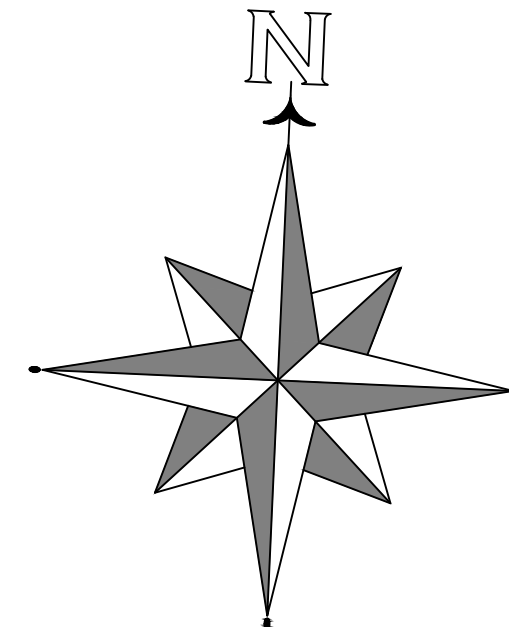


 

 KALSI DESIGN Architectural & Building Control Plans & Structural Design Services Tel: 07930966049 Email: gskalsi@btinternet.com	NOTES:	Client Mr & Mrs A SINGH	Scale 1 : 100.	Size A3	Drawing Title PROPOSED GROUND & FIRST FLOOR PLAN			
					Job Title 31A THE AVENUE, COWLEY. UXBRIDGE. UB8 3AD.	Drawn by GSK		Drawing No. 1339
		NOT FOR CONSTRUCTION	Date July 2026					