





1	Proposed Front Elevation
2438-A-202	1 : 100

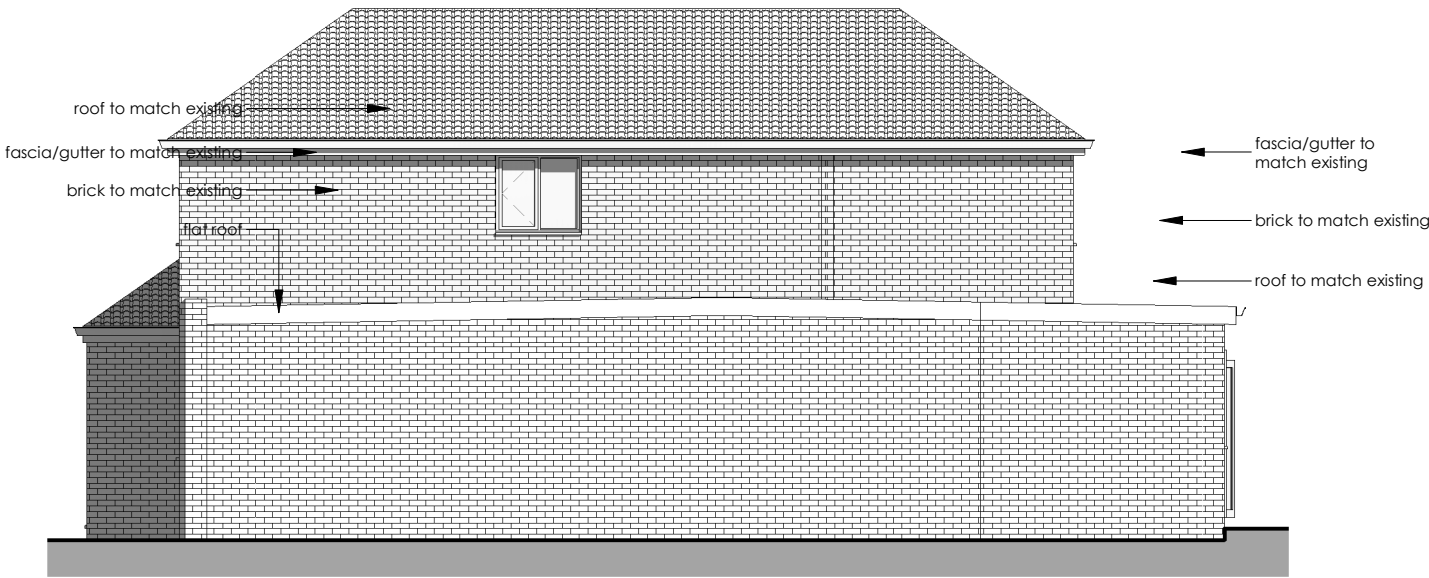

2	Proposed Side Elevation (East)
2438-A-202	1 : 100



3	Proposed Rear Elevation
2438-A-202	1 : 100

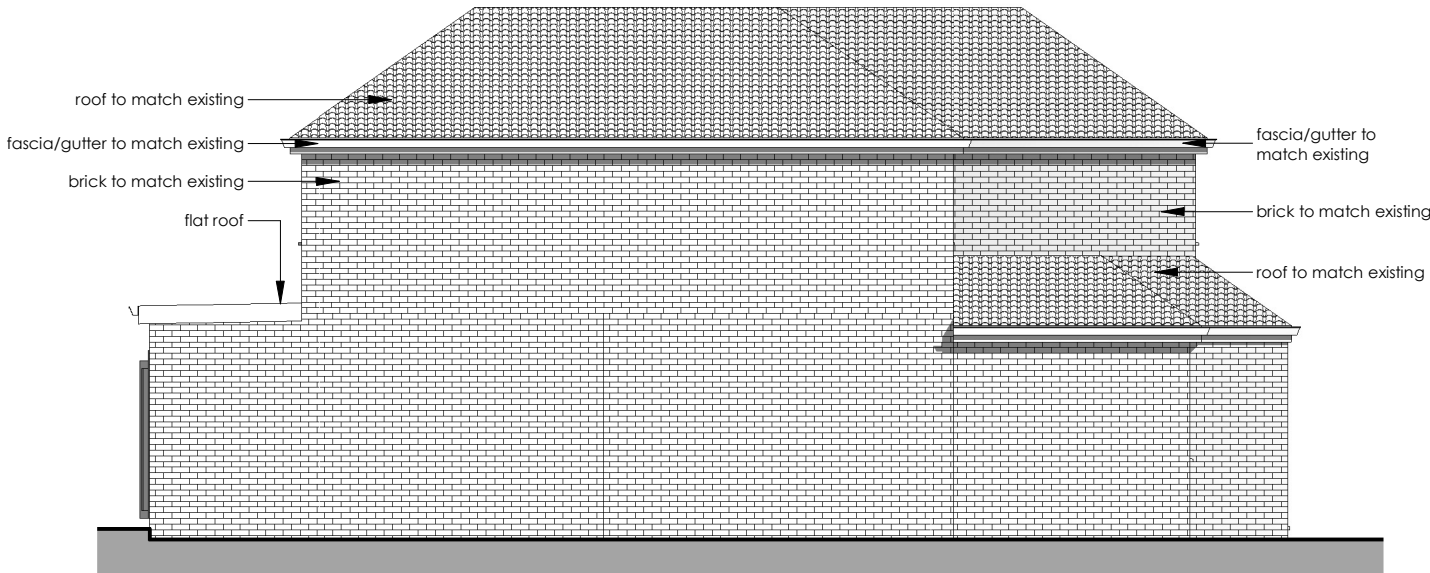

4	Proposed Side Elevation (West)
2438-A-202	1 : 100

Rev. No.	Description	Date	Project:	Address:	Client:	Title:	Project No:	Drg No:	Rev:
A	Rear extension extended	11.01.25	Proposed Part Double Storey, Part Single Storey Rear and Side Extension	243 Harefield Road, Uxbridge UB8 1PS	Mr. Peter Dhoot	Proposed Elevations	24P0511-038	2438-A-202	A
			Scale:	1 : 100	@A3	Date:	01/04/25		