



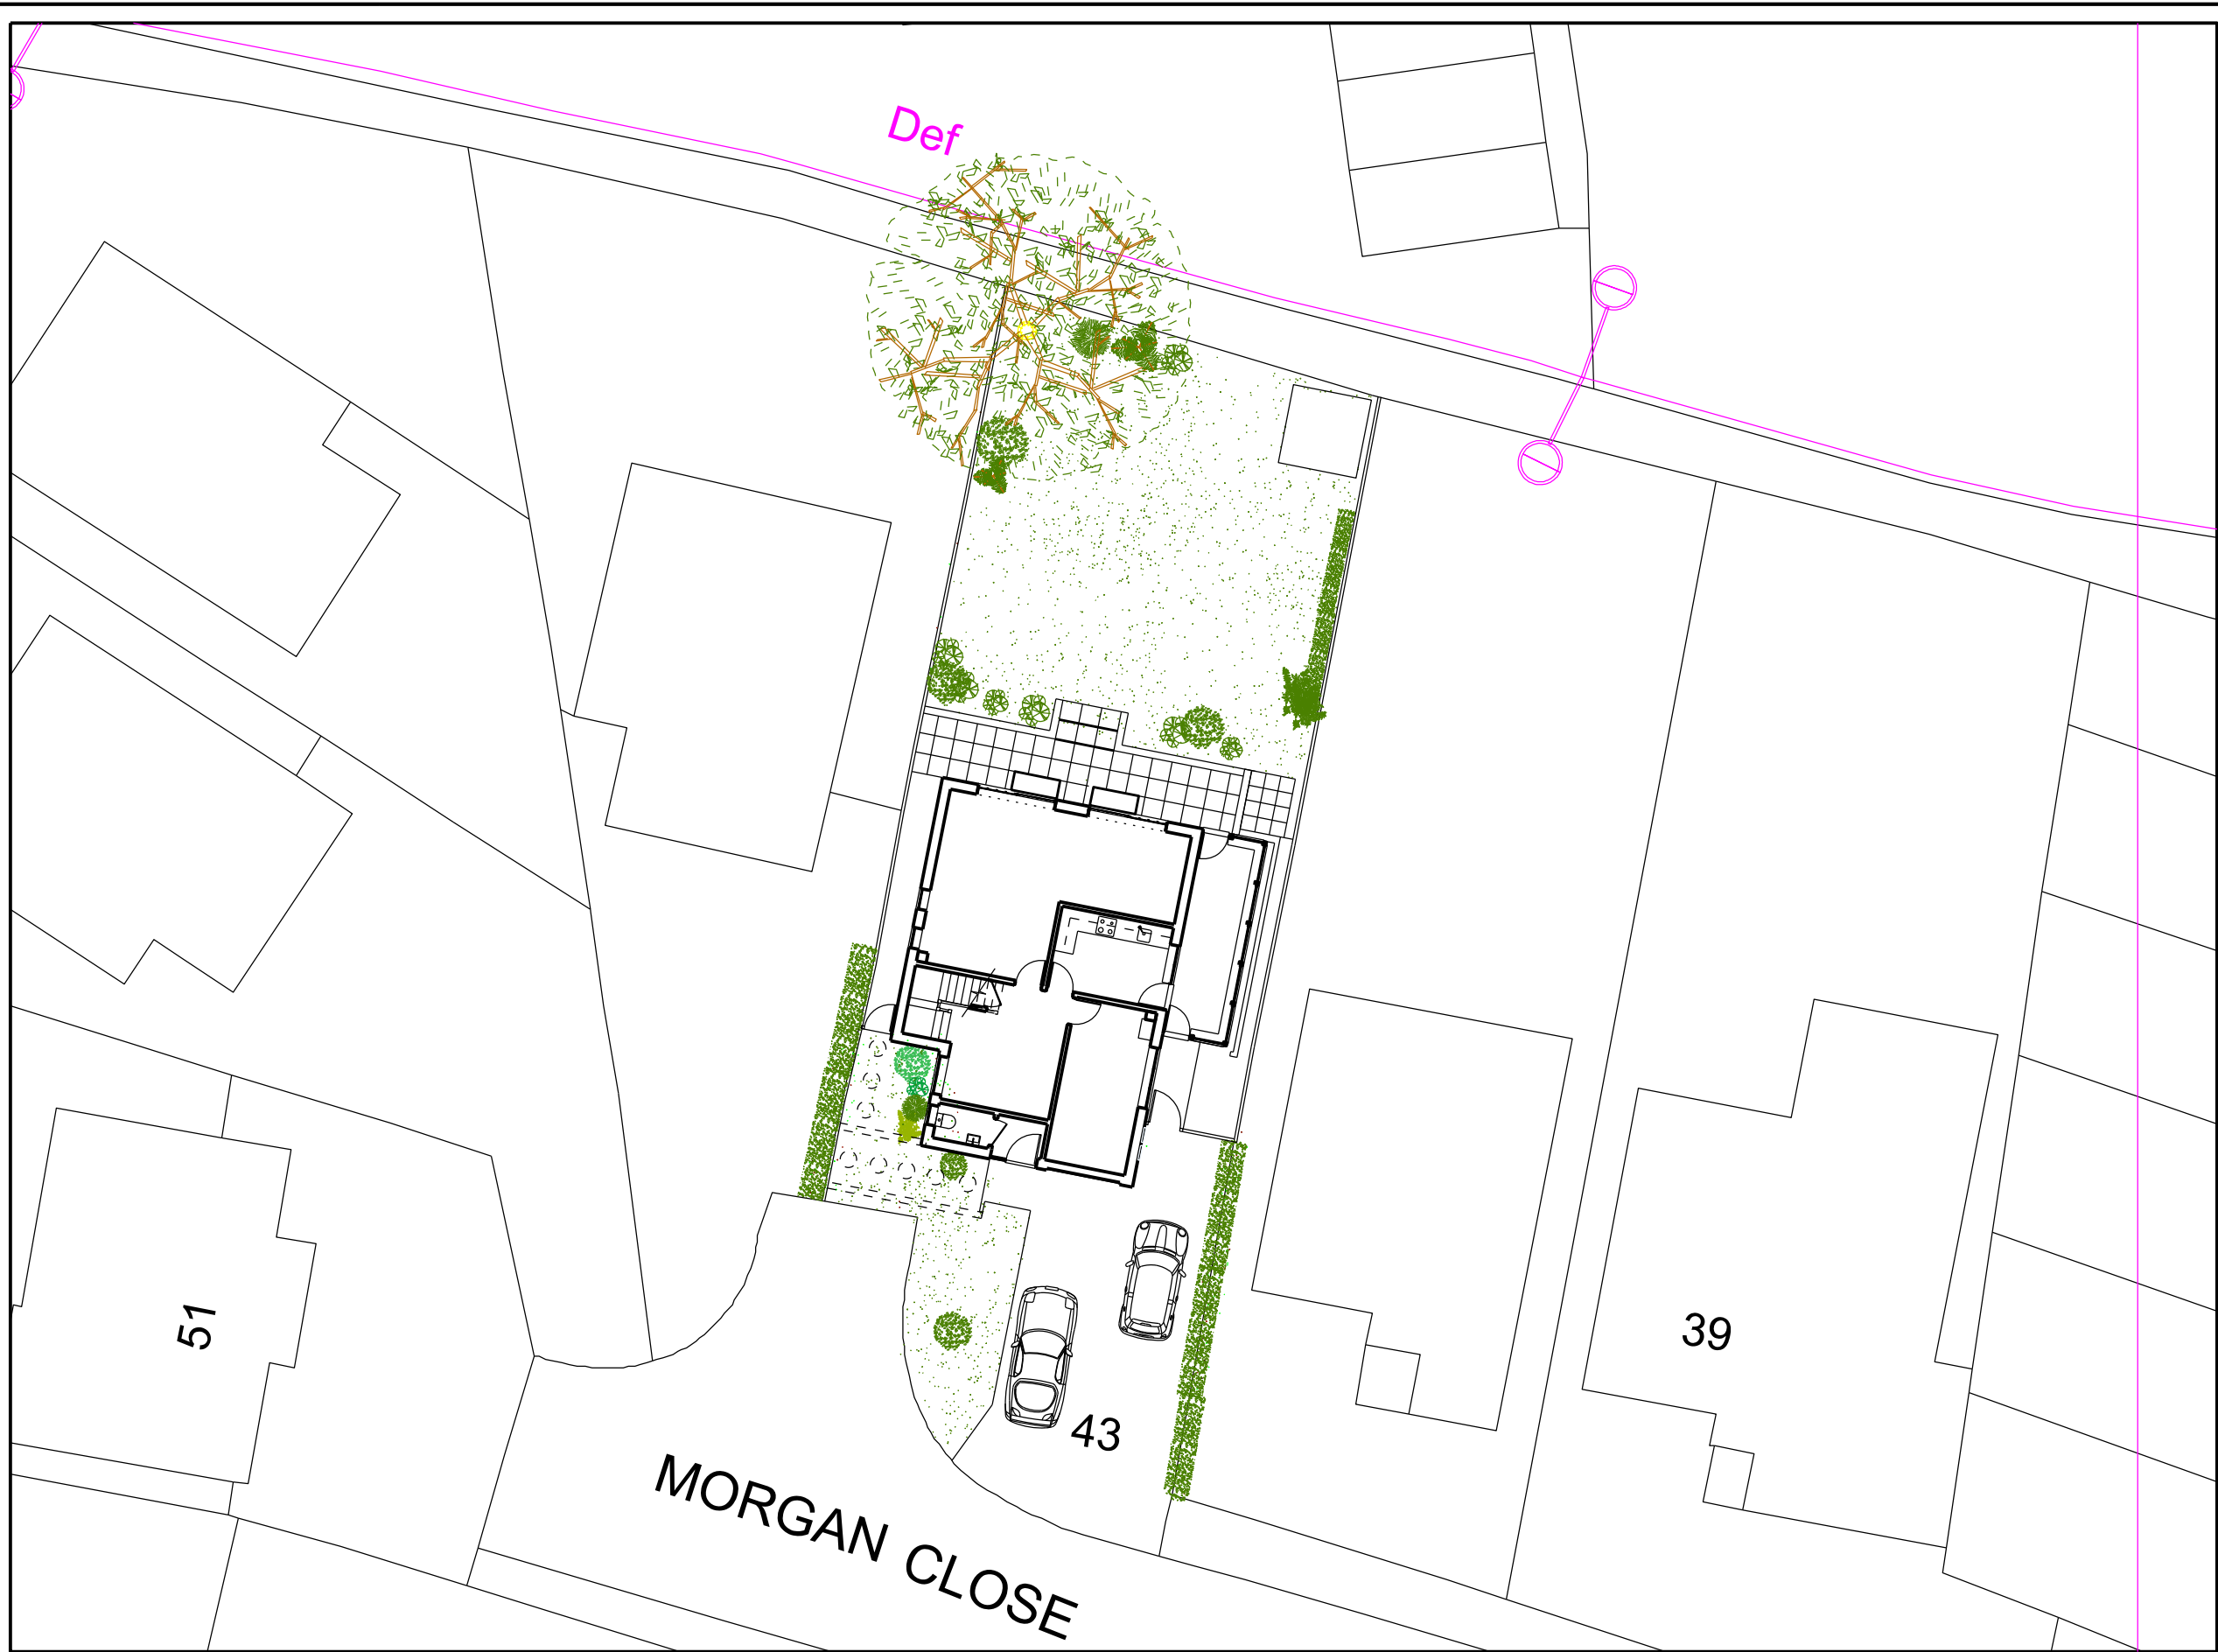

NOTES:

All construction to comply with all relevant and current building regulations.
For building regulation compliance please refer building regulation/ structural engineers drawing.
All Dimensions to be measured by contractor on site prior to construction. Not for construction.

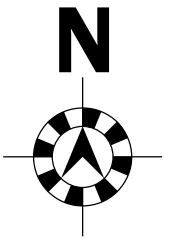

D1	27/05/2024	Planning
REV.	DATE	REASON FOR ISSUE
POWELL SKEETE ASSOCIATES ARCHITECTS & DEVELOPMENT CONSULTANTS		
17 Beechcroft Avenue Harrow Middlesex HA2 7JD		
Project Address: 43 MORGAN CLOSE, Northwood, HA6 3NE		
Project Number: PSA 2433		
Description: Single storey side to rear extension, including demolition of conservatory and interior modifications to layout.		
SCALE: 1200@A3		
SON1009		

01

EXISTING SITE PLAN

SCALE 1:200

