


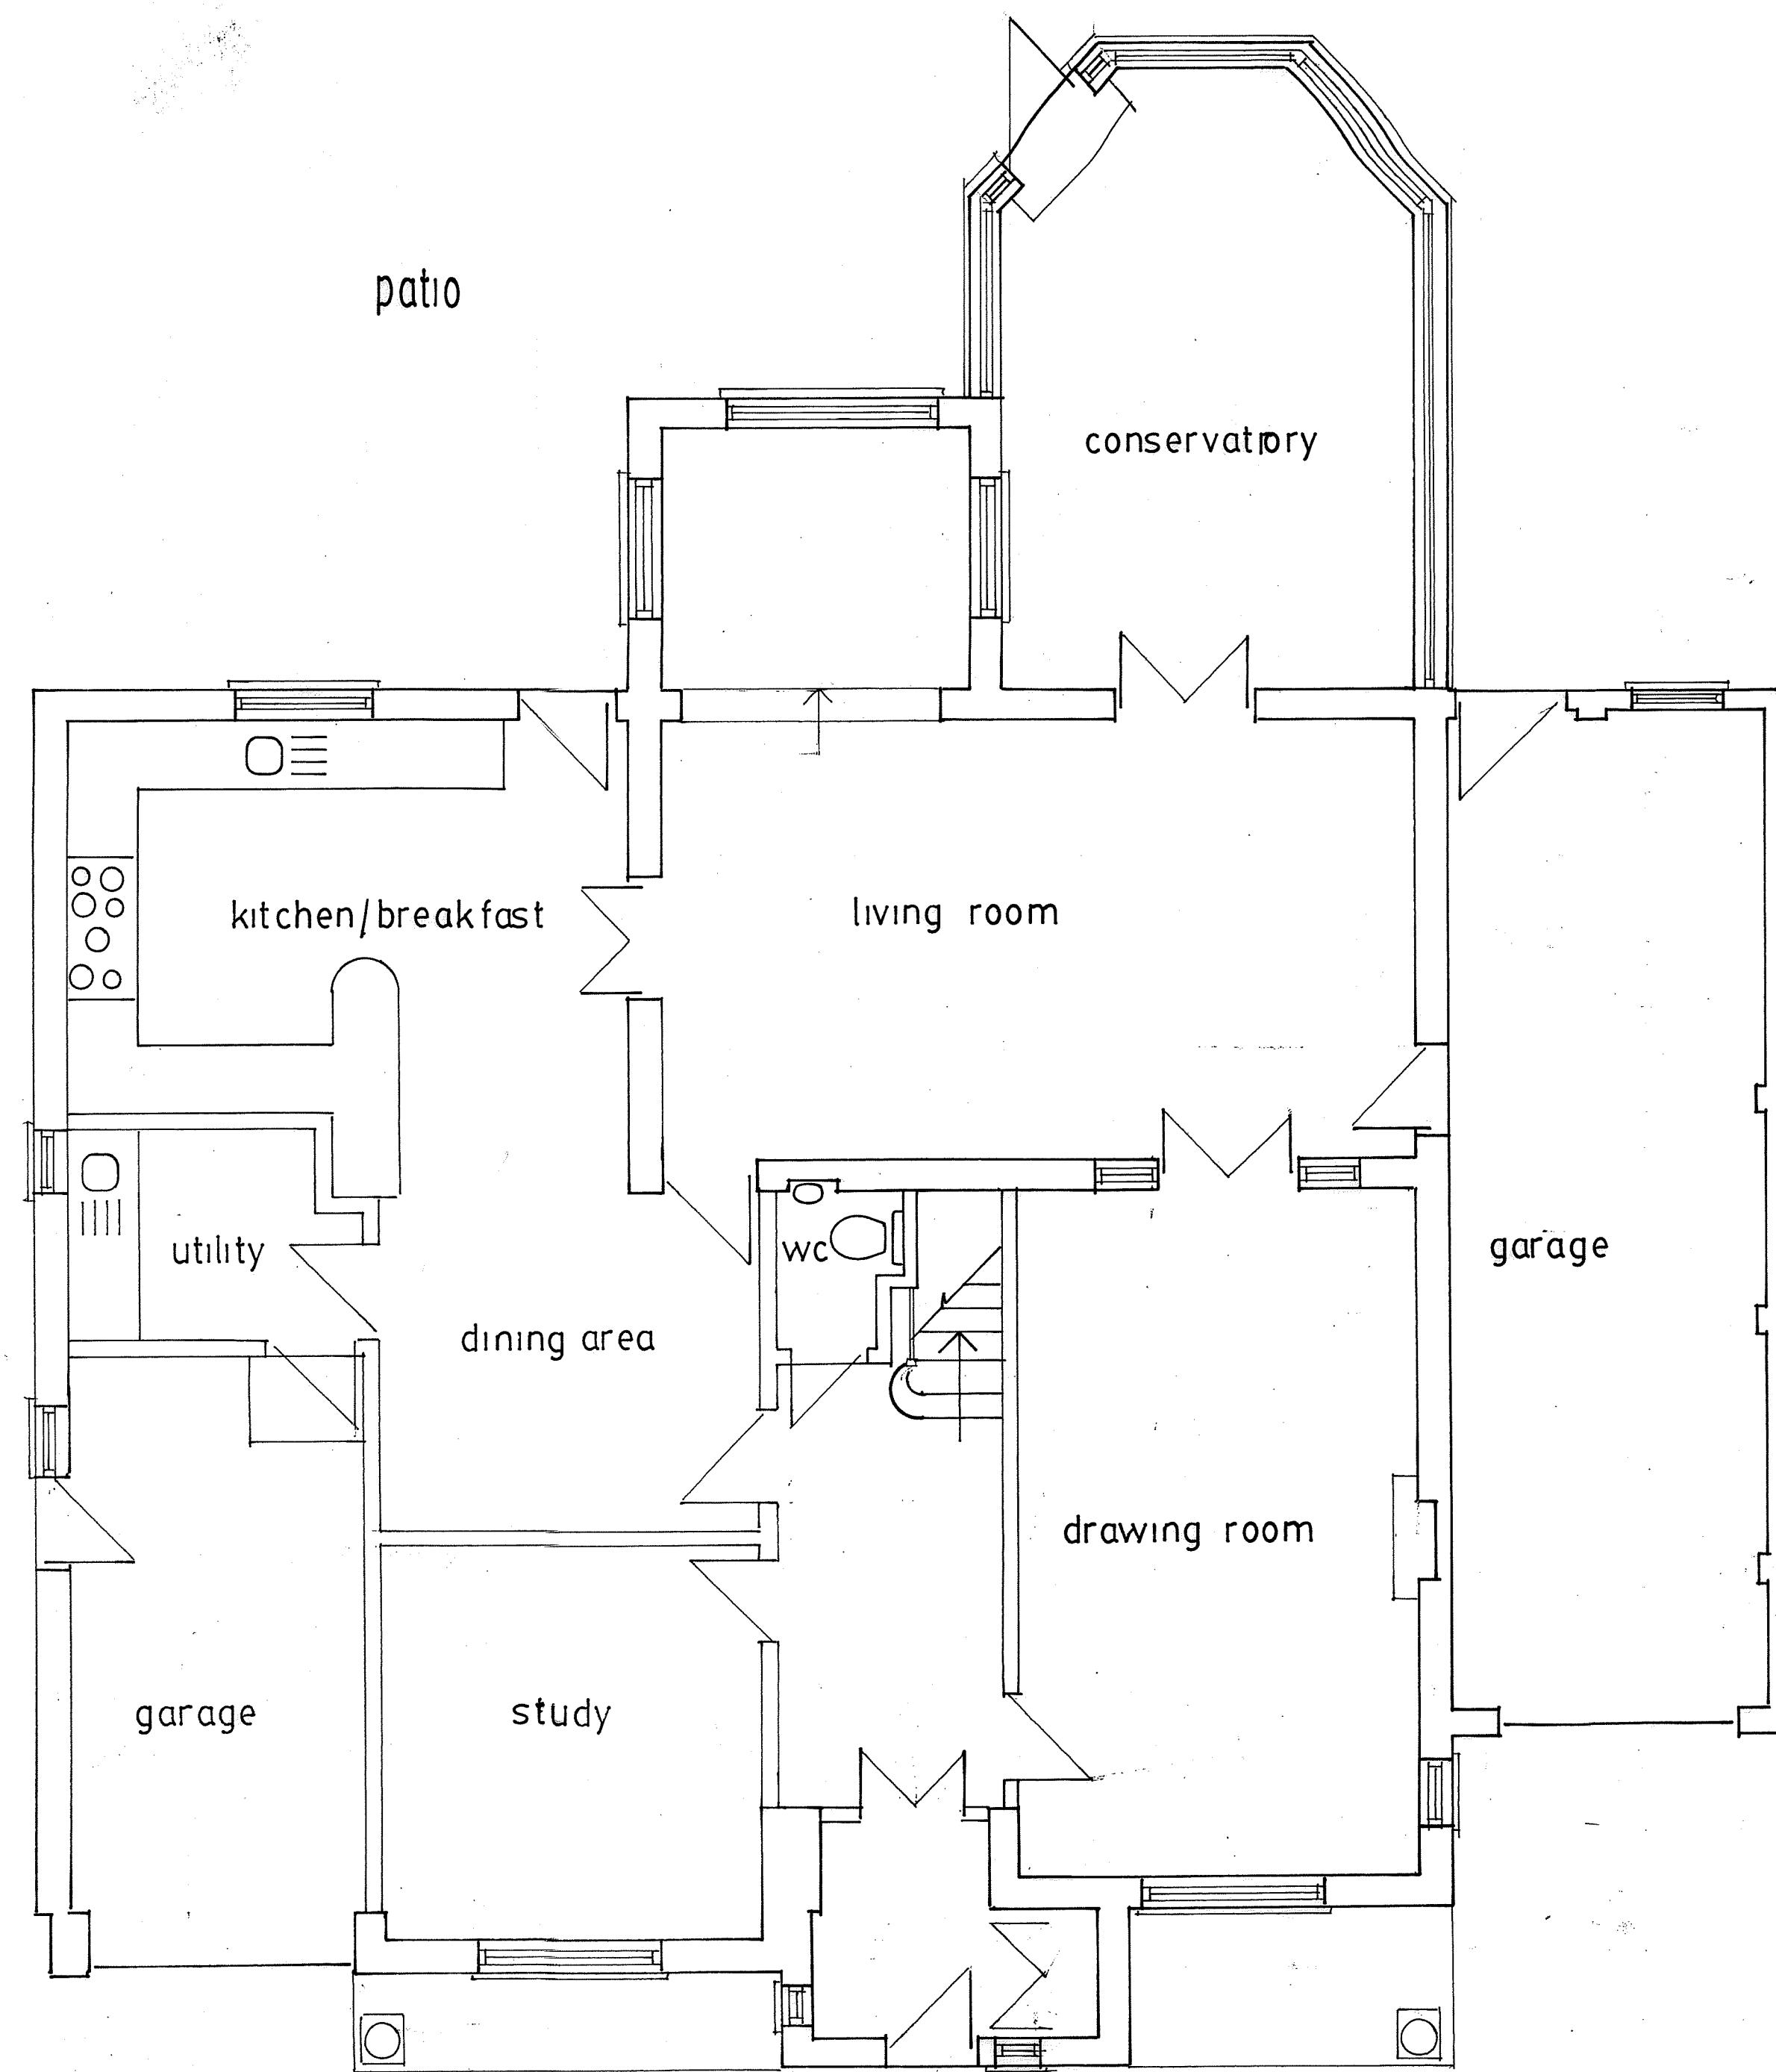

GROUND FLOOR




FRONT ELEVATION




REAR ELEVATION



SIDE ELEVATION

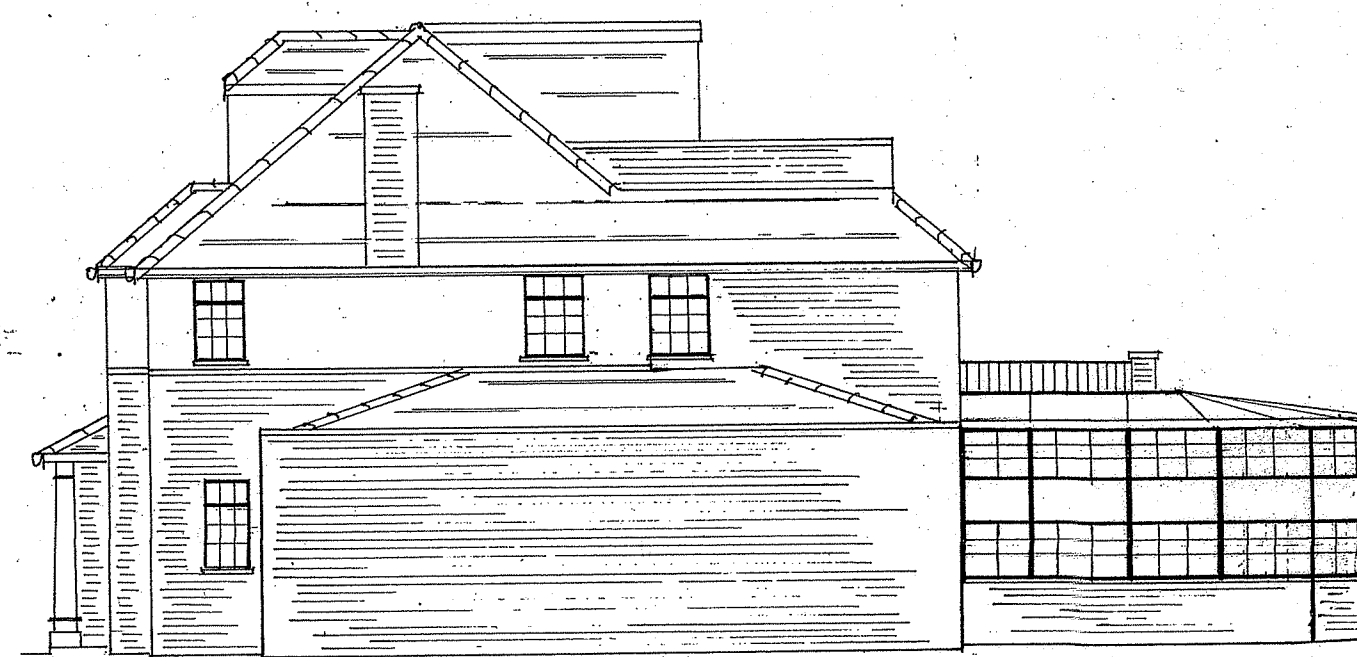

SIDE ELEVATION

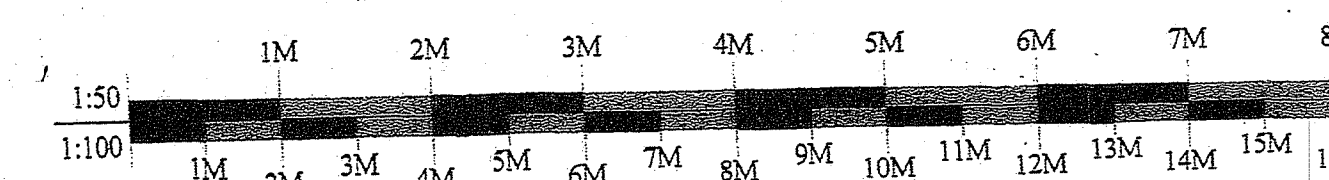

© Copyright
ROJO DESIGN & DEVELOPMENT
Tel: 01342 870530 Mob: 07801265581

Client:
Mr J Dhadwal

Job:
32 Highfield Drive,
Ickenham, UB10 8AN

Drawing Title
Existing Layout
Scale: 1:50 & 1:100
Date: Sept 2020
Drg. No.: 1126/20/01