


COUNCIL PLANNING REFERENCE #
P

PLANNING PORTAL - PP	(OWNER) MR RASHID BHATTI ADD: H/W, 78 + 80, (TOWNER) SHAKESPEARE AVENUE HAYES MIDDX - LONDON UB4 0BW.
COUNCIL REF #	PROPOSAL - EXISTING TWO OUTBUILDINGS BOTH 78/80 TO BE CONVERTED INTO GYM AND GAME ROOMS IN EACH H/78-80 SEPERATED IN BOTH.
RESUBMISSION 24/04/2024.	DWG# R/78-80/B-1/A. DATE: 01/08/2023. SCALE AS SHOWN SHEET# (S-1/OF, S-3/A).

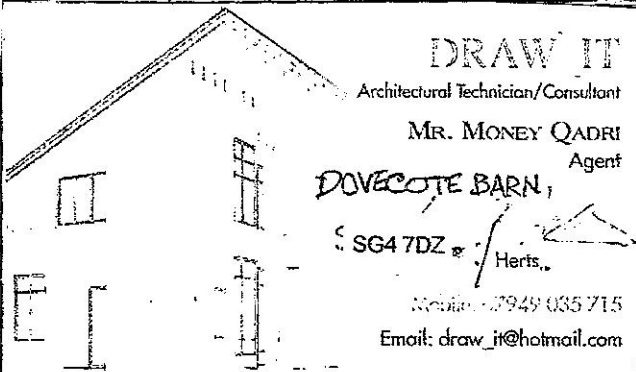

OWNER: MR. RASHID BHATTI.
ADD: H/#80, SHAKESPEARE,
AVENUE - HAYES,
MIDDX - LONDON,
UB4, 0BW/ U.K.

DWG/# R/78-80/B-2.

SCALE AS
SHOWN. SHEET/#
DATE: 04/07/2024 S-1/A & S-3/A

PROPOSAL - EXISTING,
OUT BUILDING OF
H/#80/TO BE -
CONVERTED INTO
GYM & GAME ROOM.

(OWNER) MR. RASHID BHATTI UB4, 0BW. (S-1/A) 0 m 5 m 10 m 20 m SCALE 1:200 on A4	R/Gdn. & REAR GARDEN STORE STORE F/G (80) FRONT GARDEN EXISTING GRD/FLR - OUT BUILDING PLAN. H/#, 80, (1:200)	FRONT GARDEN EXISTING 6x65 M REAR GARDEN THIS EXISTING ALL AREAS WITH PLASTIC SHEETS ONLY AT THE PRESENT. EXTENSION ORIGINAL HOUSE FRONT GARDEN (80)
FLAT ROOF H/#80/EXISTING FRONT ELEVATION OF OUT BUILDING (1:200) FLAT ROOF 2 WALL OF BRICKS EXISTING REAR ELEVATION (1:200) FLAT ROOF BRICKS WALL (80) EXISTING SIDE (82) ELEVATION, (1:200) FLAT ROOF 2 BRICKS WORK. (80) EXISTING SIDE (76) OF ELEVATION. (1:200)	EXISTING (OLD) BLOCK PLAN. (1:200) FOR OUT BUILDING	
COUNCIL REF/#	PLANNING PORTAL REF/#	REVI-
DRAWN BY SHAANI		