


Signage 1 - East Elevation

Scale - 1:100

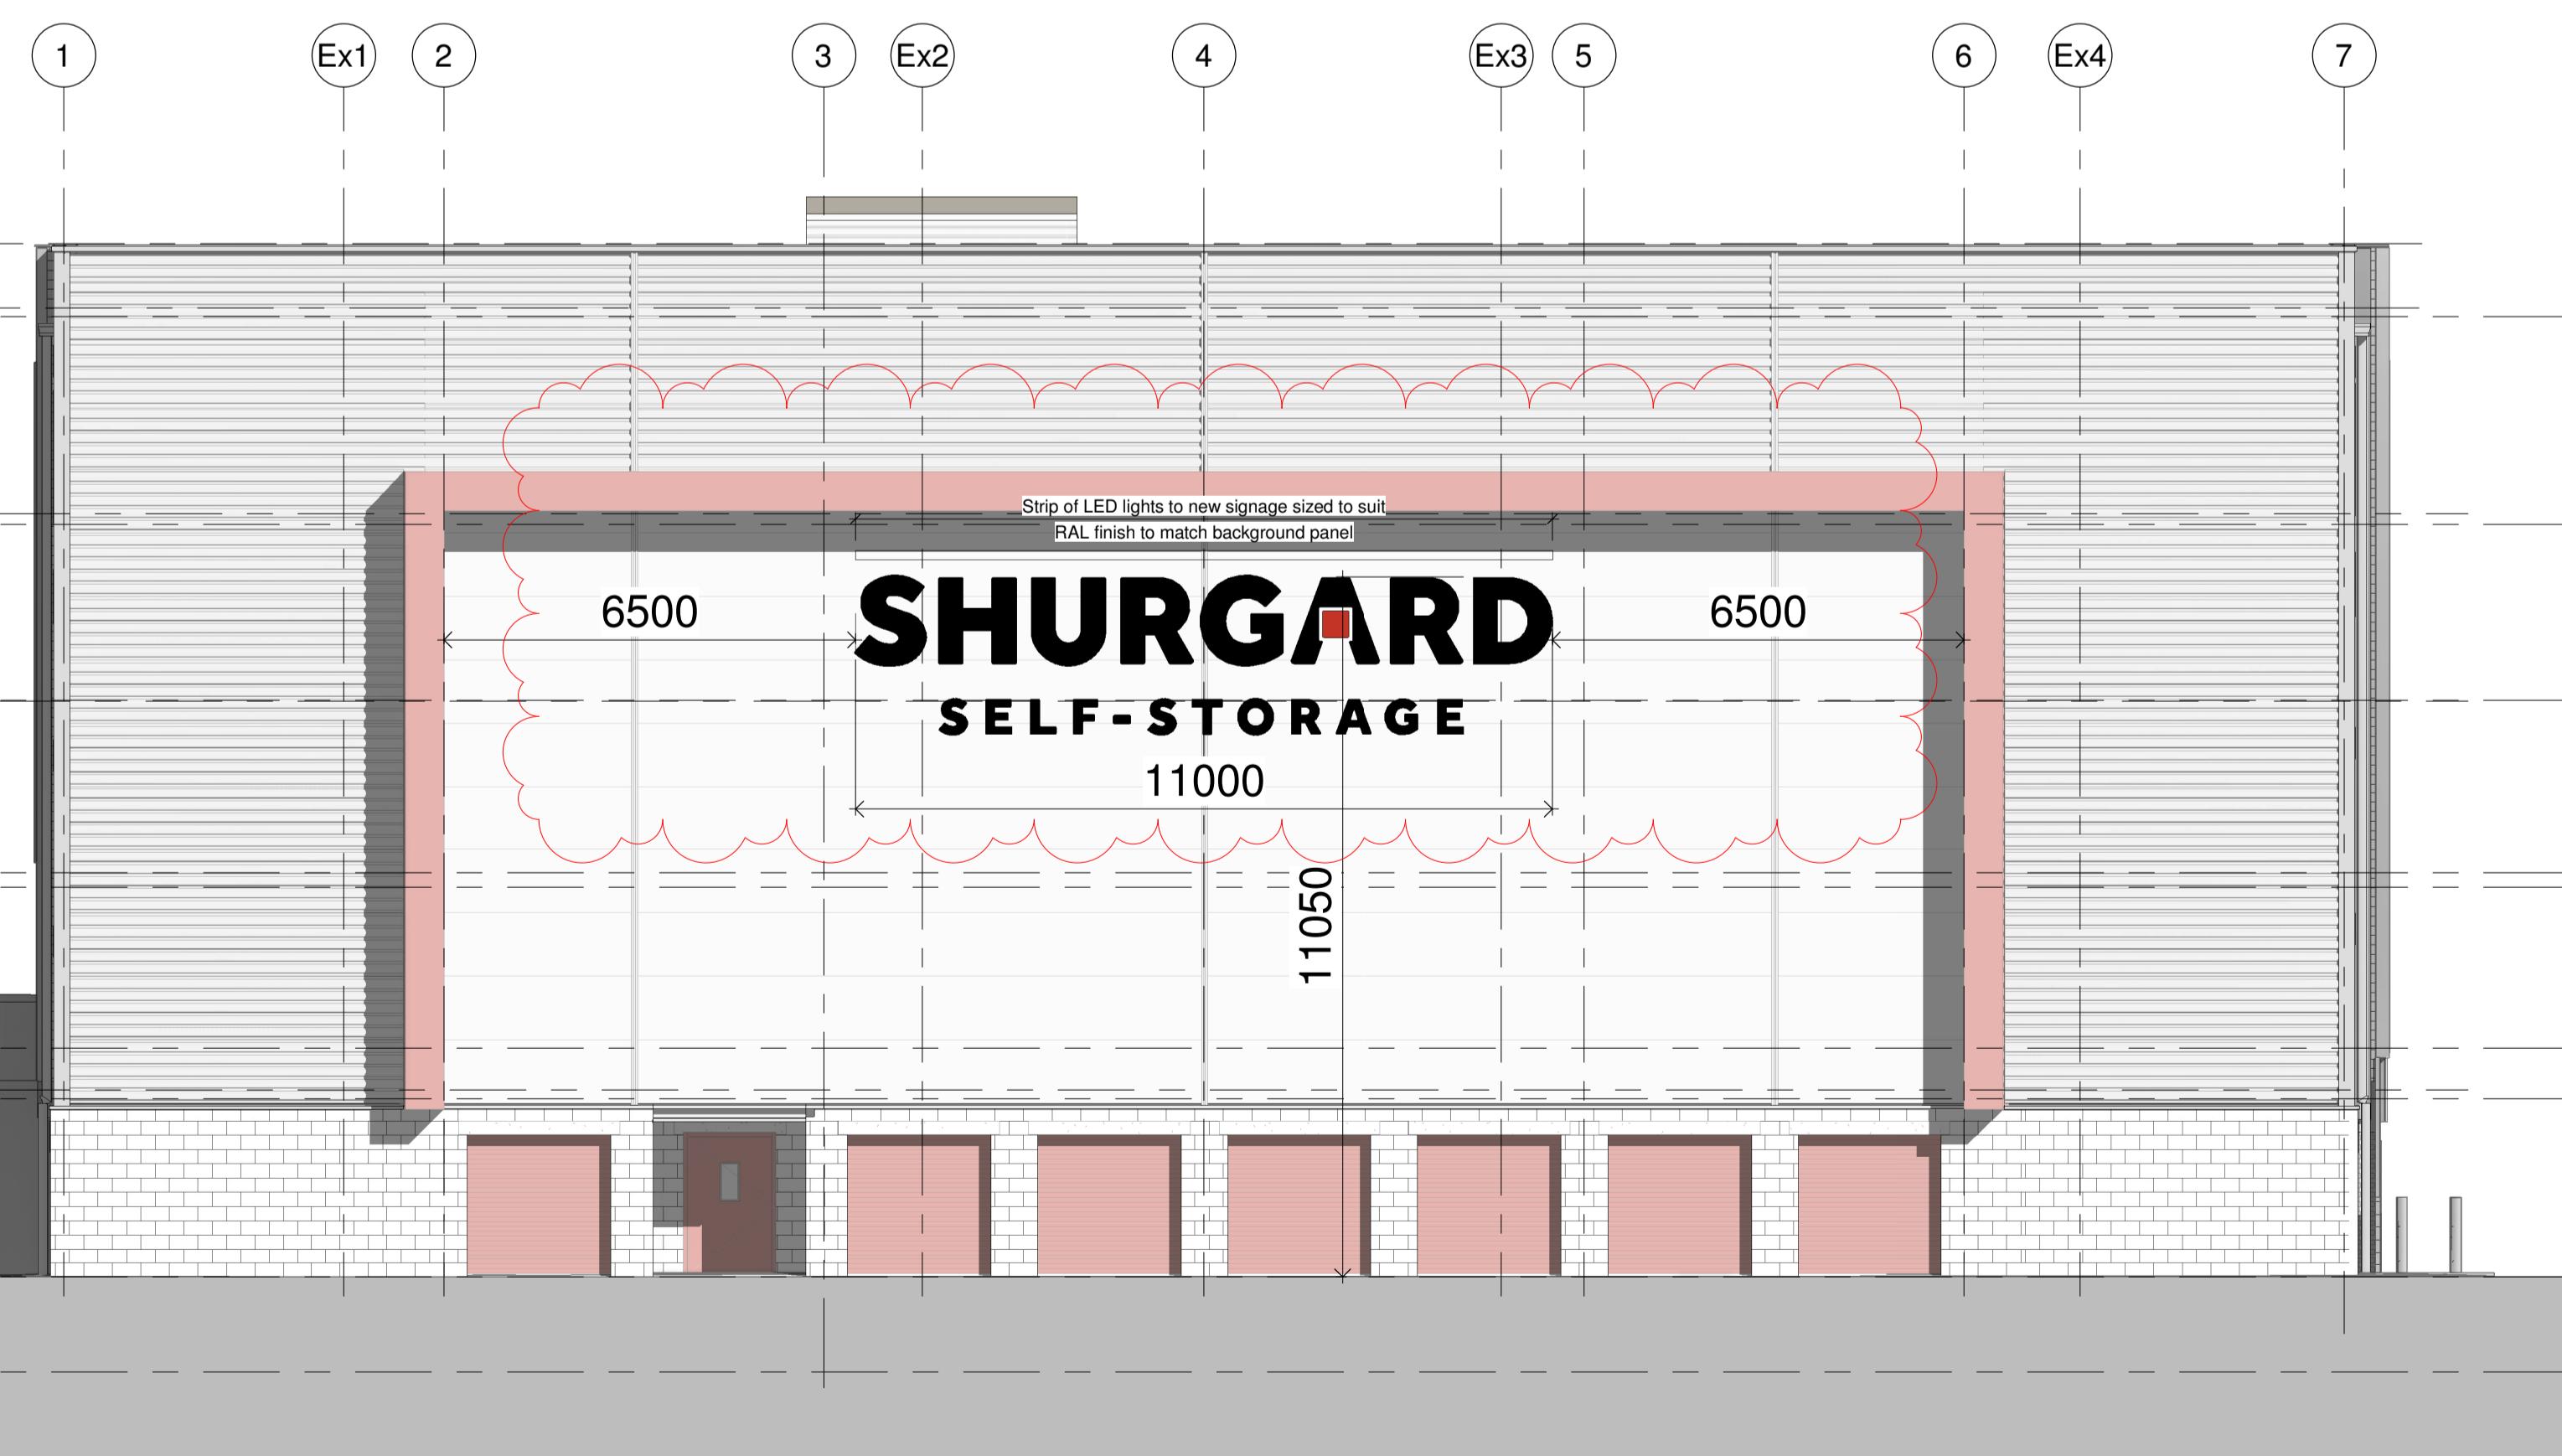

Sign 3 - South Elevation

Scale - 1:100

SIGN NUMBER	SIGN SIZE	SIGN WIDTH	SIGN HEIGHT	HEIGHT AFFL	ILLUMINATED	COLOUR
SIGN 1	L	16,000 mm	3,600 mm	12,800 mm	Y	Black RAL 9017
SIGN 2	L	16,000 mm	3,600 mm	12,800 mm	Y	Black RAL 9017
SIGN 3	M	11,000 mm	2,480 mm	11,050 mm	Y	Black RAL 9017

SIGN No's; 1, 2 & 3: Building Signage Specification  
Material: Flat individual letters built in D-Bond. Letters black matt RAL 9017 applied to silver/white cladding panels.  
Strip of LED/Trough spot lights to above signage as indicated on Signage Elevations  
(Proposed Sloan LED PosterBOX 3).

Notes:  
• Refer to Threesixty Architecture Trade Package 810  
Scope of Works Document.  
• Refer to Shurgard Brand Identity Building Branding & Communication Report for further detail.

## PLANNING

SCALE DATE DRAWN CHECKED  
1 : 100 23.04.24 GP GP

PROJECT  
Shurgard UK Ltd.  
UK04 Hayes  
London UB4 0HD

DRAWING  
EXTERNAL SGNAGE  
Location and Specification

 Threesixty  
Architecture

10 MONTROSE STREET  
GLASGOW  
G1 1RE  
t 0141 229 7575  
www.360architecture.com

DRAWING NO. DRAWING Rev.  
21065GA-90-002 B