
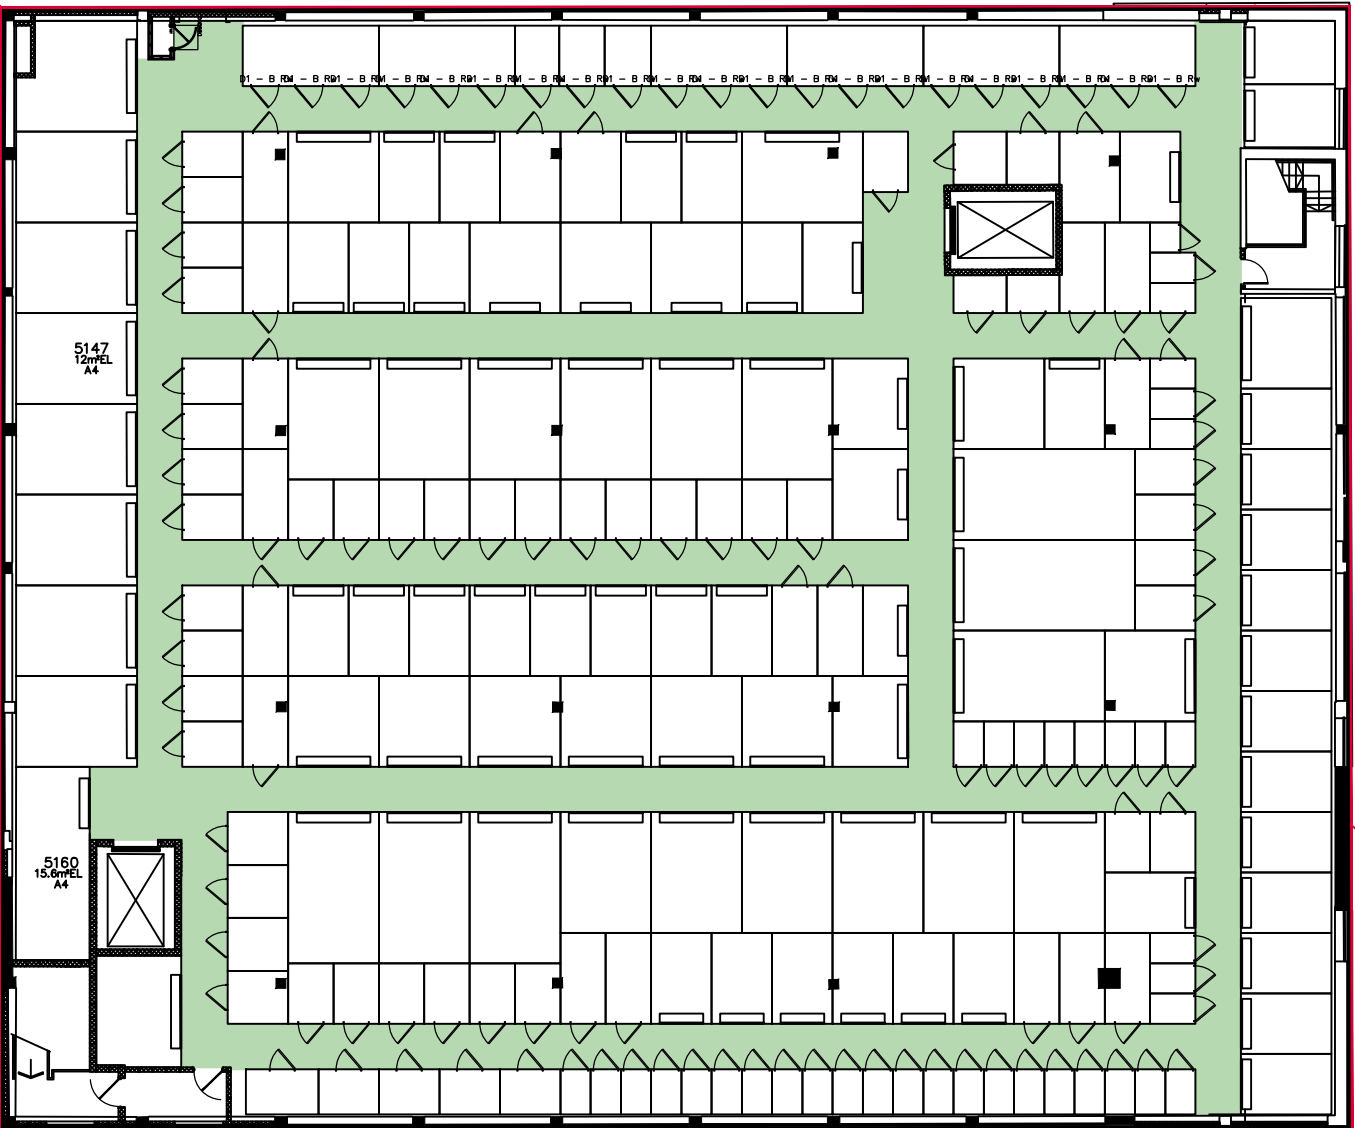
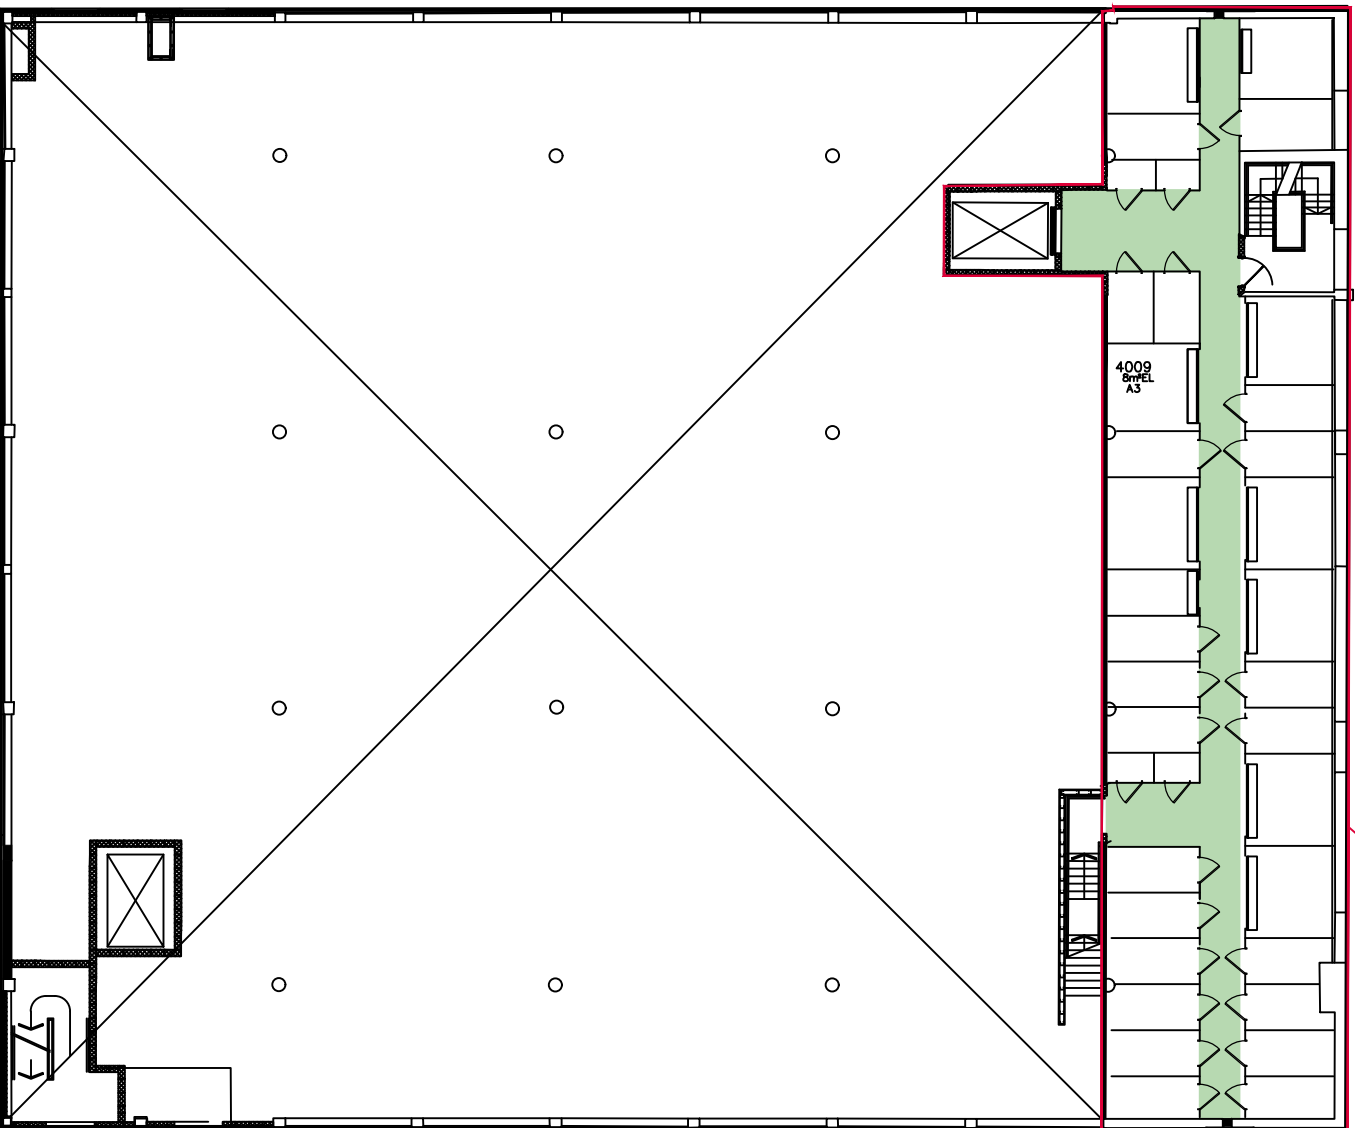
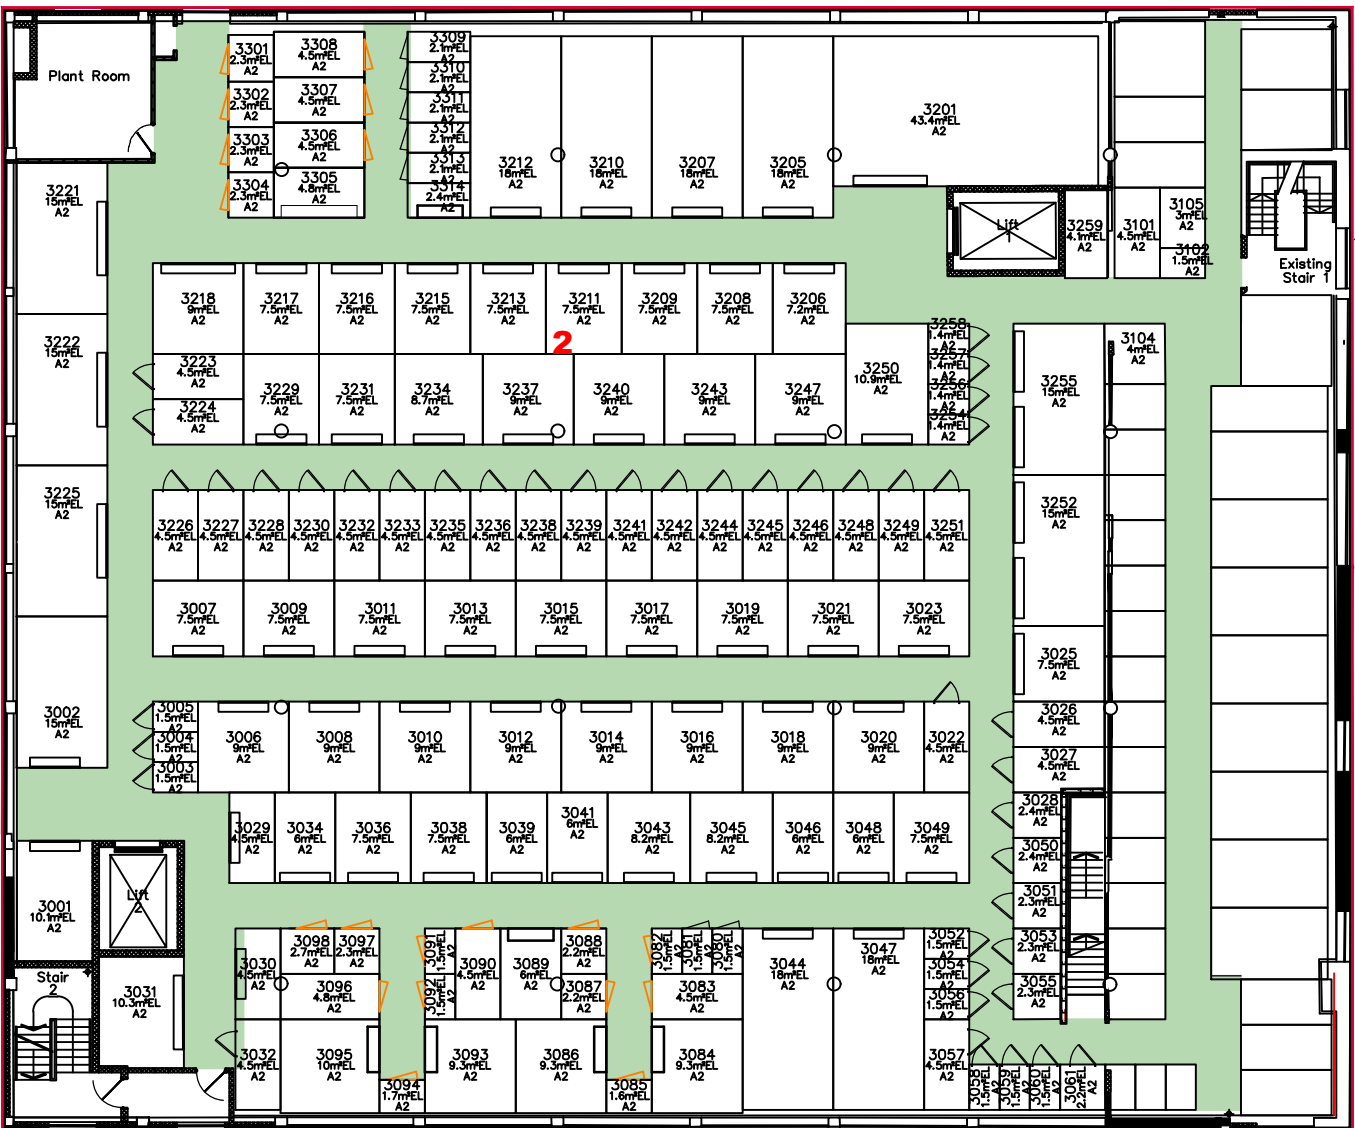


All levels and dimensions to be checked on site prior to construction / fabrication; report discrepancies immediately.

This drawing is copyright protected.

REVISION		HP	AF
A	061022	Note Deleted	

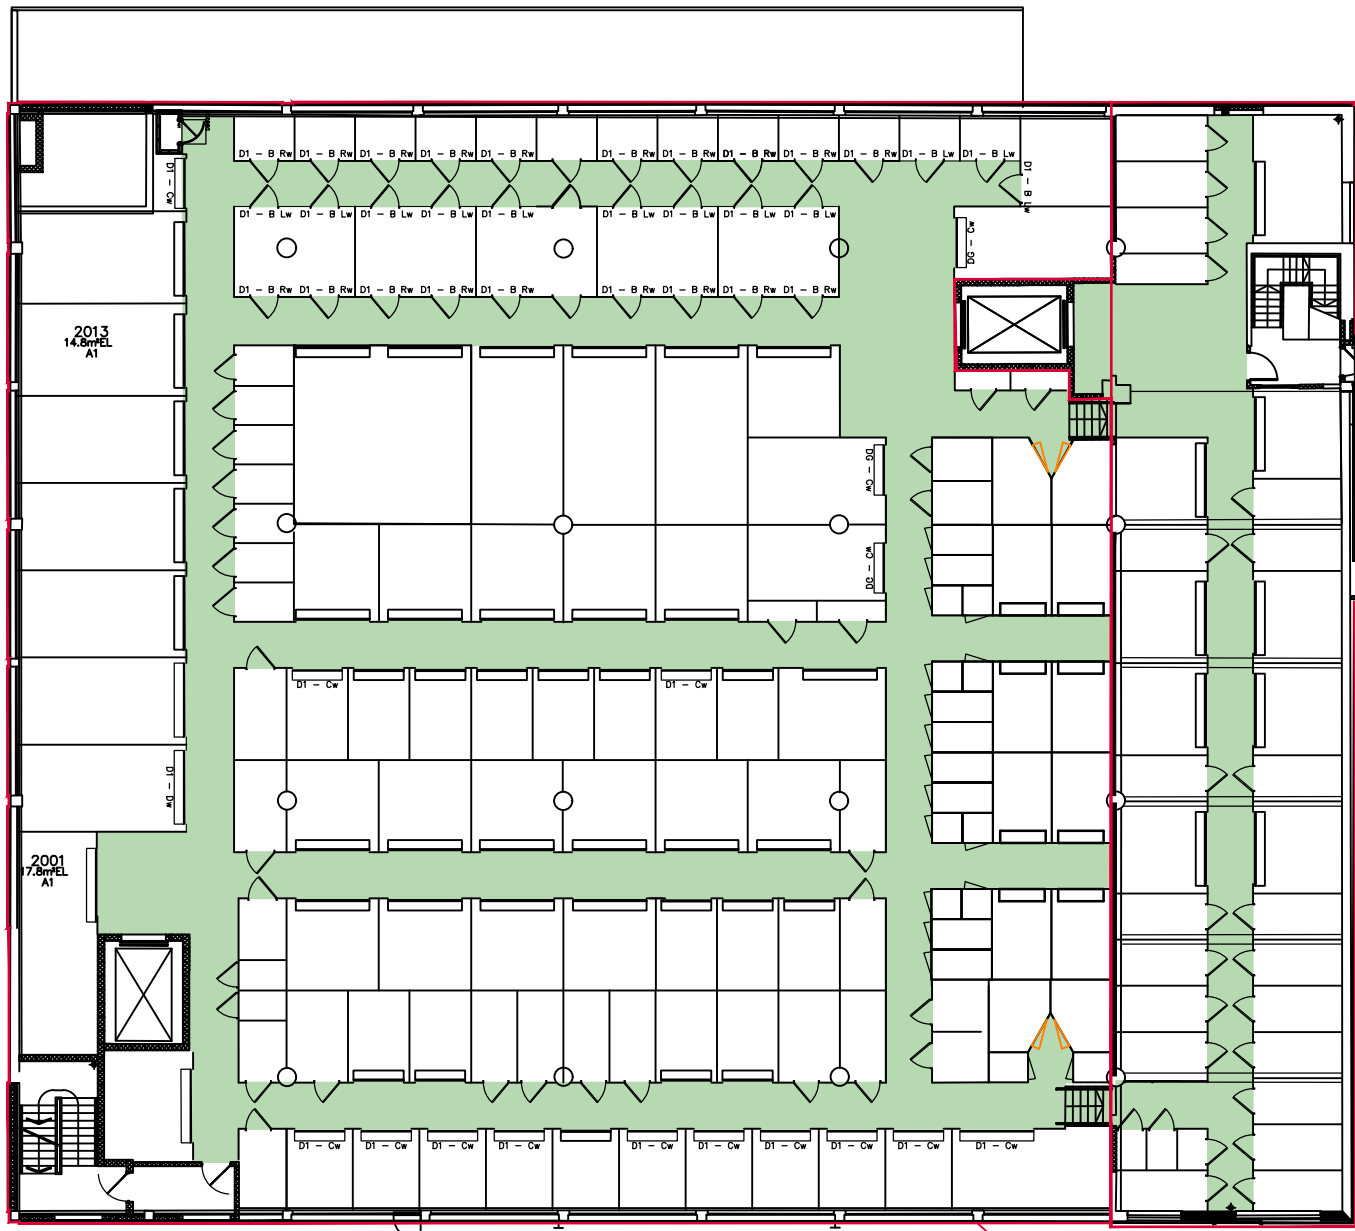


1ST FLOOR PLAN

2ND FLOOR PLAN

3RD FLOOR PLAN

4TH FLOOR PLAN

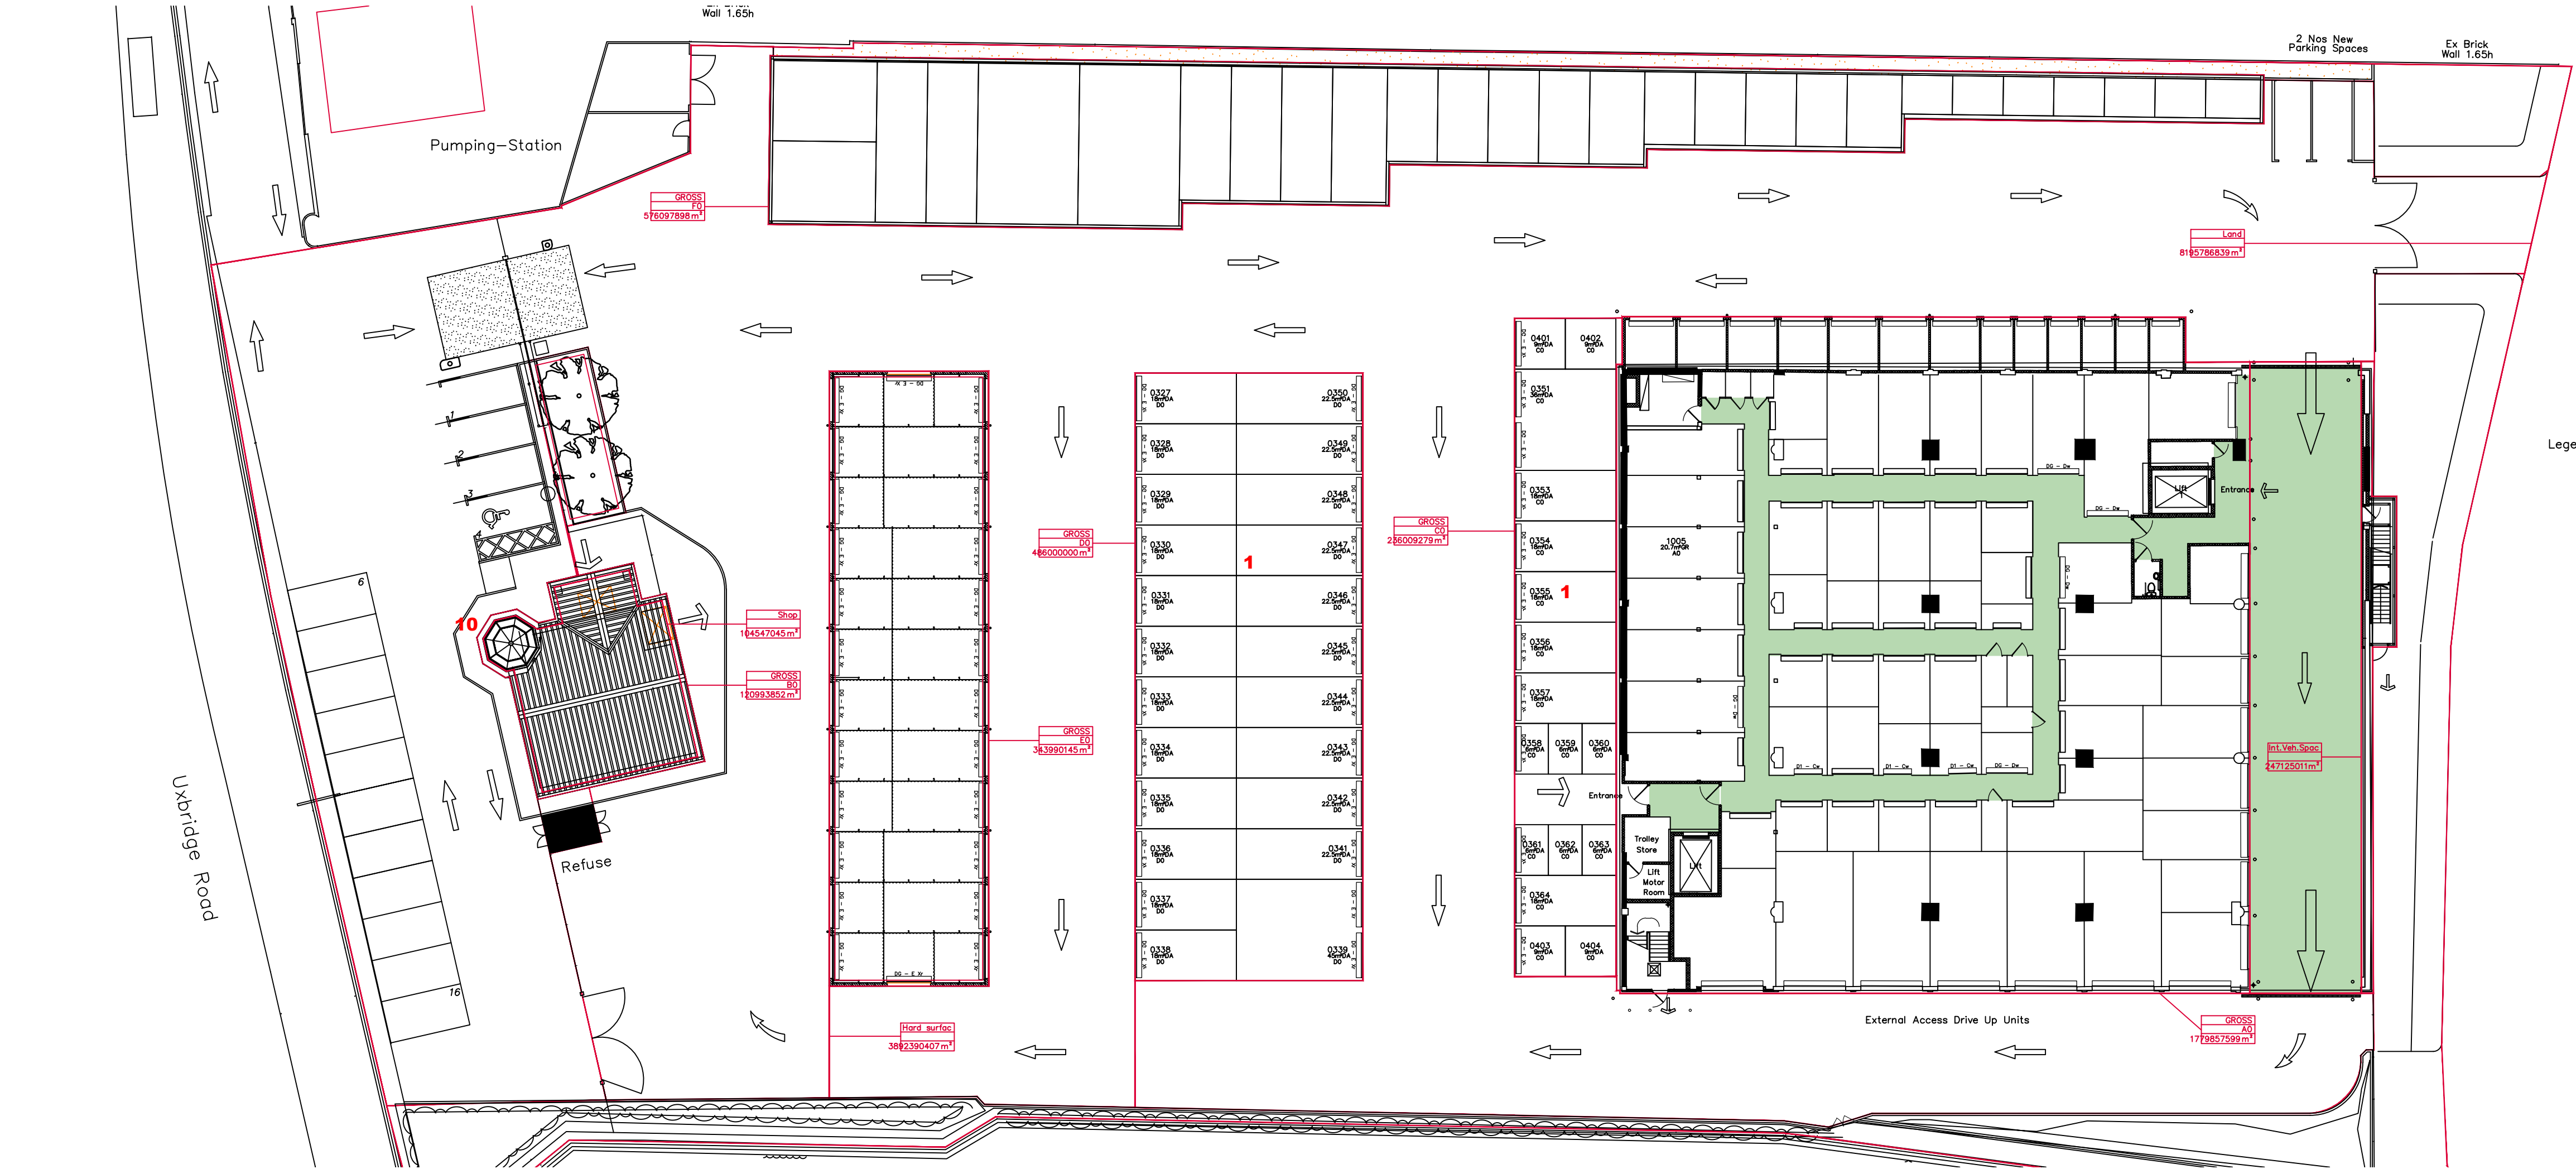

GROUND FLOOR PLAN

SCALE 1:250
0 2 4 6 8 10m



SCALE	DATE	DRAWN	CHECKED
1:250	SEPT'22	AF	

PROJECT
SHURGARD UK
UK04 - HAYES
LONDON UB4 0HD

DRAWING
FLOOR PLANS
AS EXISTING

Threesixty
Architecture
10 MONTROSE STREET
GLASGOW
G1 1RE
0141 229 7575
www.360architecture.com

DRAWING No.
21065GA-10-009A