


SITE PLAN

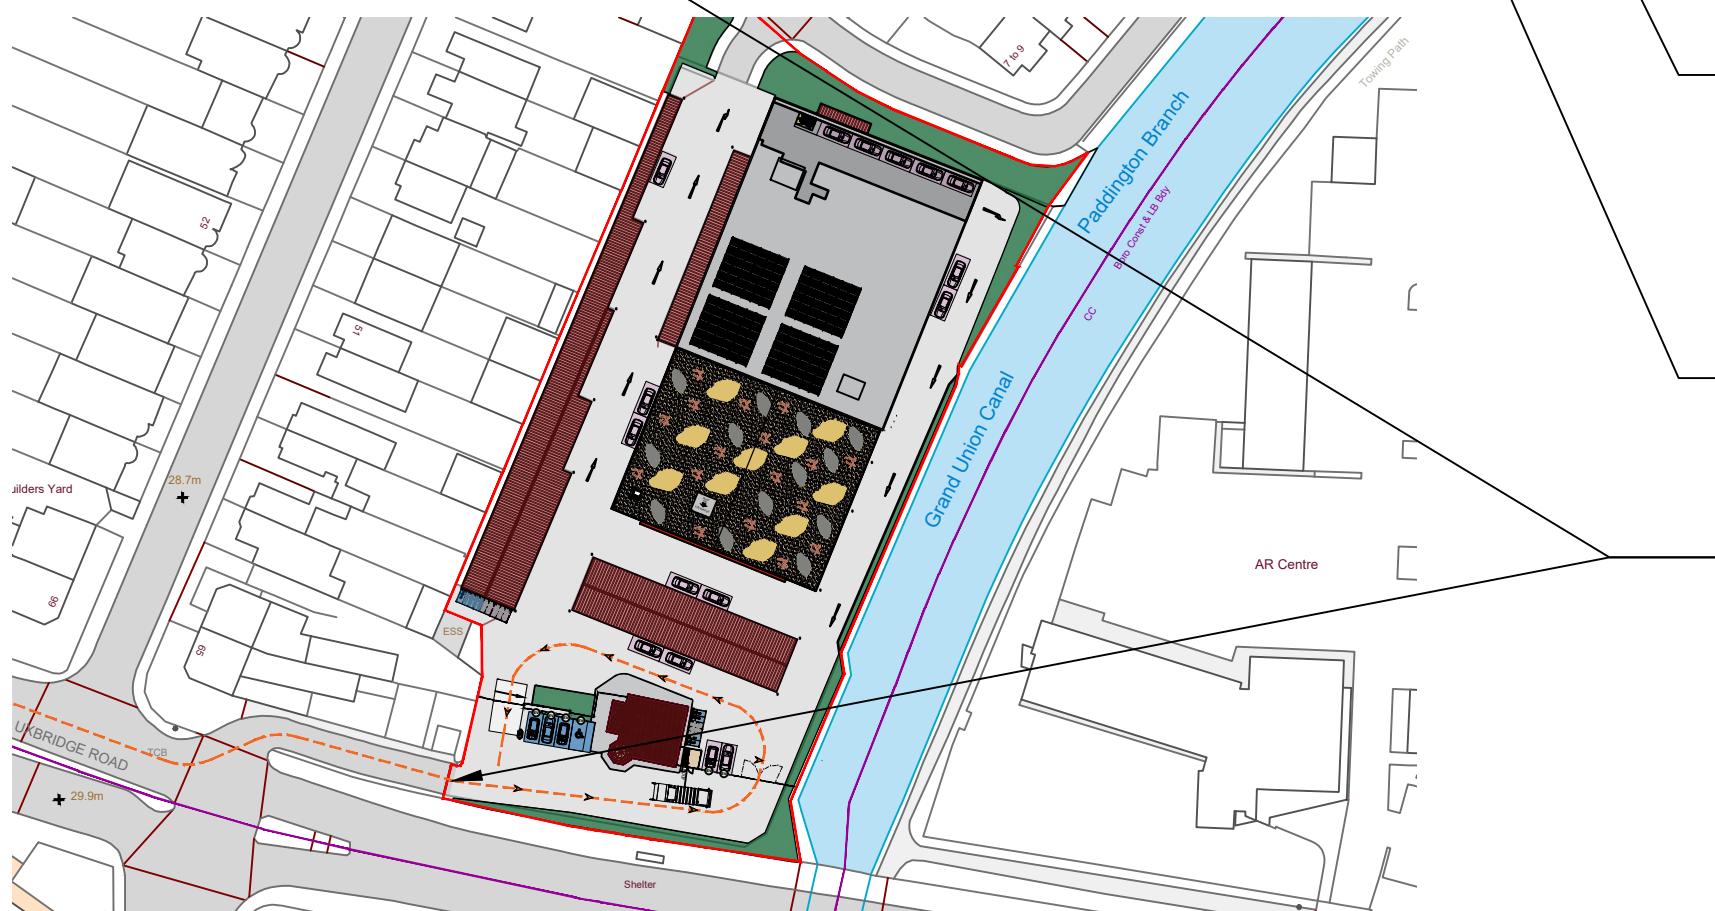

LOCATION PLAN

Bin Store

Space for 4 bins:

- Glass
- Paper
- General
- Plastic

Vehicle Collection point.
4m drag for local authority collection operatives

Access slip road from Uxbridge Road. Egress and Access unaffected by proposed works.

NOTES

All levels and dimensions to be checked on site prior to construction / fabrication; report discrepancies immediately.

This drawing is copyright protected.

REVISION

A 061022 Note Deleted
B 200223 Parking & Cycles updated

HP AF
AF

SCALE 1:1250

0 10 20 30 40 50m

SCALE 1:250

0 2 4 6 8 10m



SCALE DATE DRAWN CHECKED

1:250 280622 AF DA

PROJECT

**SHURGARD UK
UK04 - HAYES
LONDON UB4 0HD**

DRAWING

REFUSE STRATEGY PLAN

 **Threesixty
Architecture**

10 MONTROSE STREET
GLASGOW
G1 1RE

t 0141 229 757

www.360architecture.co

DRAWING No.

21065GA-D-005B