




SITE PLAN - 1:500

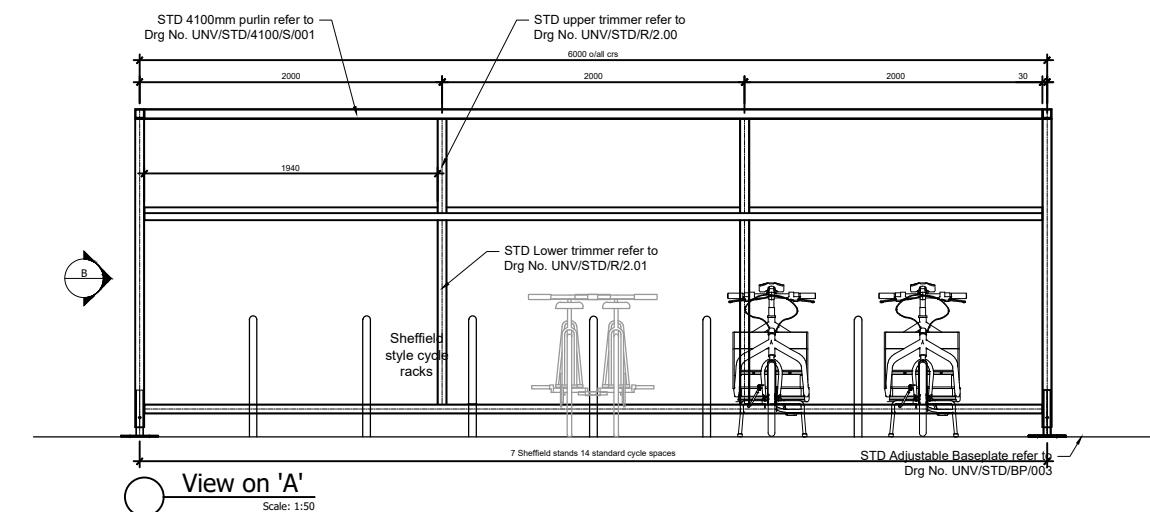


BICYCLE PLAN TYPICAL LAYOUT - 1:50: SHORT STAY

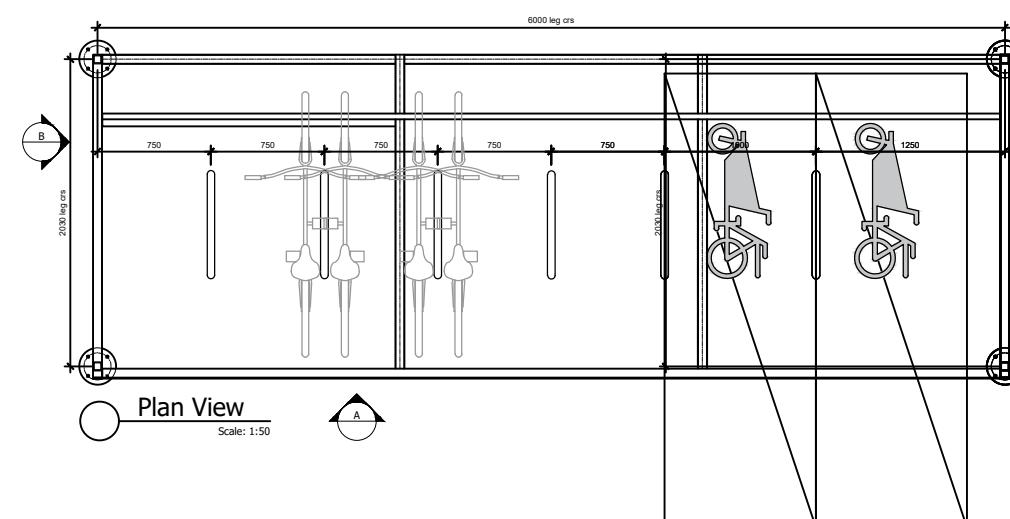


BICYCLE TYPICAL ELEVATION LAYOUT - 1:50: SHORT STAY

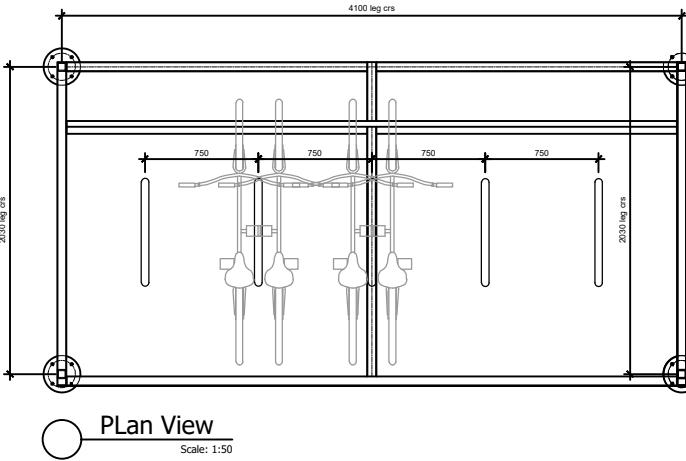

BICYCLE TYPICAL ELEVATION LAYOUT - 1:50
LONG STAY INCLUDING CARGO BIKES (WITHIN UNDERCROFT)

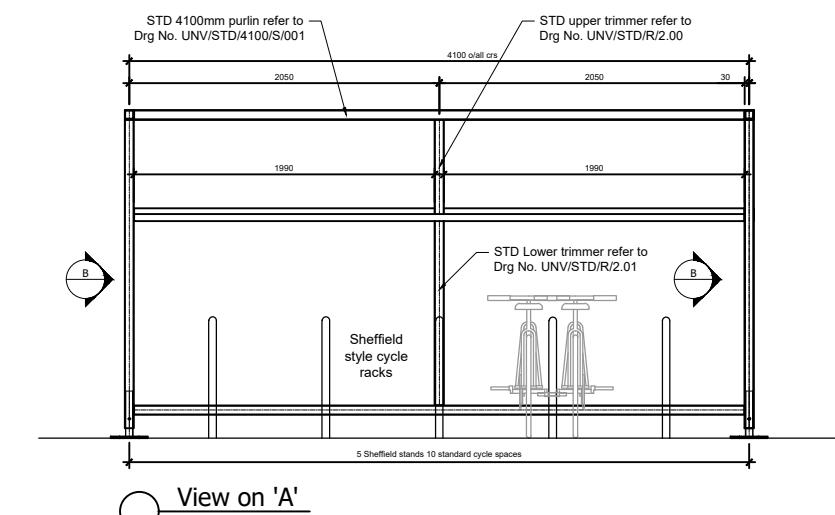

BICYCLE TYPICAL ELEVATION LAYOUT - 1:50
LONG STAY INCLUDING CARGO BIKES (WITHIN UNDERCROFT)

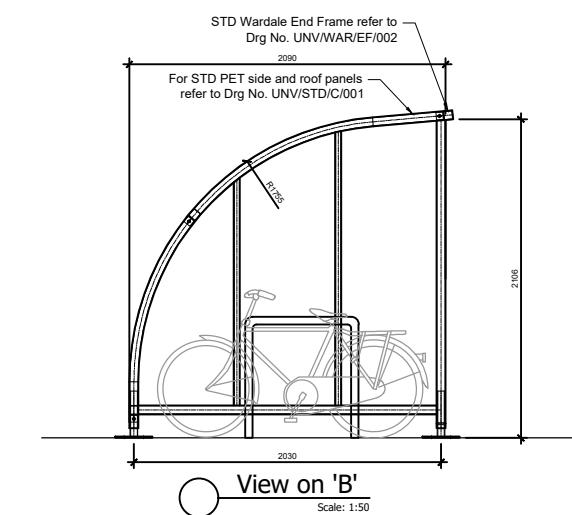

BICYCLE TYPICAL
SIDE ELEVATION - 1:50
SHORT & LONG STAY

NOTES
All levels and dimensions to be checked on site prior to construction / fabrication; report discrepancies immediately.
This drawing is copyright protected.
REVISION
A 061022 Note Deleted
HP AF

CYCLE PROVISION KEY:

10 Short Stay (Location 1)
Of which 2 are cargo bikes

10 Long Stay (Location 2)

Site boundary

SCALE 1:50

0 0.5 1 1.5 2 2.5m
N

SCALE 1:500

0 5 10 15 20 25m

PLANNING

SCALE	DATE	DRAWN	CHECKED
1:50	JUN'22	AF	DA

PROJECT
SHURGARD UK
UK04 - HAYES
LONDON UB4 0HD

DRAWING
SITE PLAN
BIKE PARKING

 Threesixty
Architecture

10 MONTROSE STREET
GLASGOW
G1 1RE
t 0141 229 7575
www.360architecture.com

DRAWING No.
21065GA-D-006A