


All levels and dimensions to be checked on site prior to construction / fabrication; report discrepancies immediately.

This drawing is copyright protected.


REVISION			
A	210622	PLANS UPDATED	
B	061022	Note Deleted	HP AF

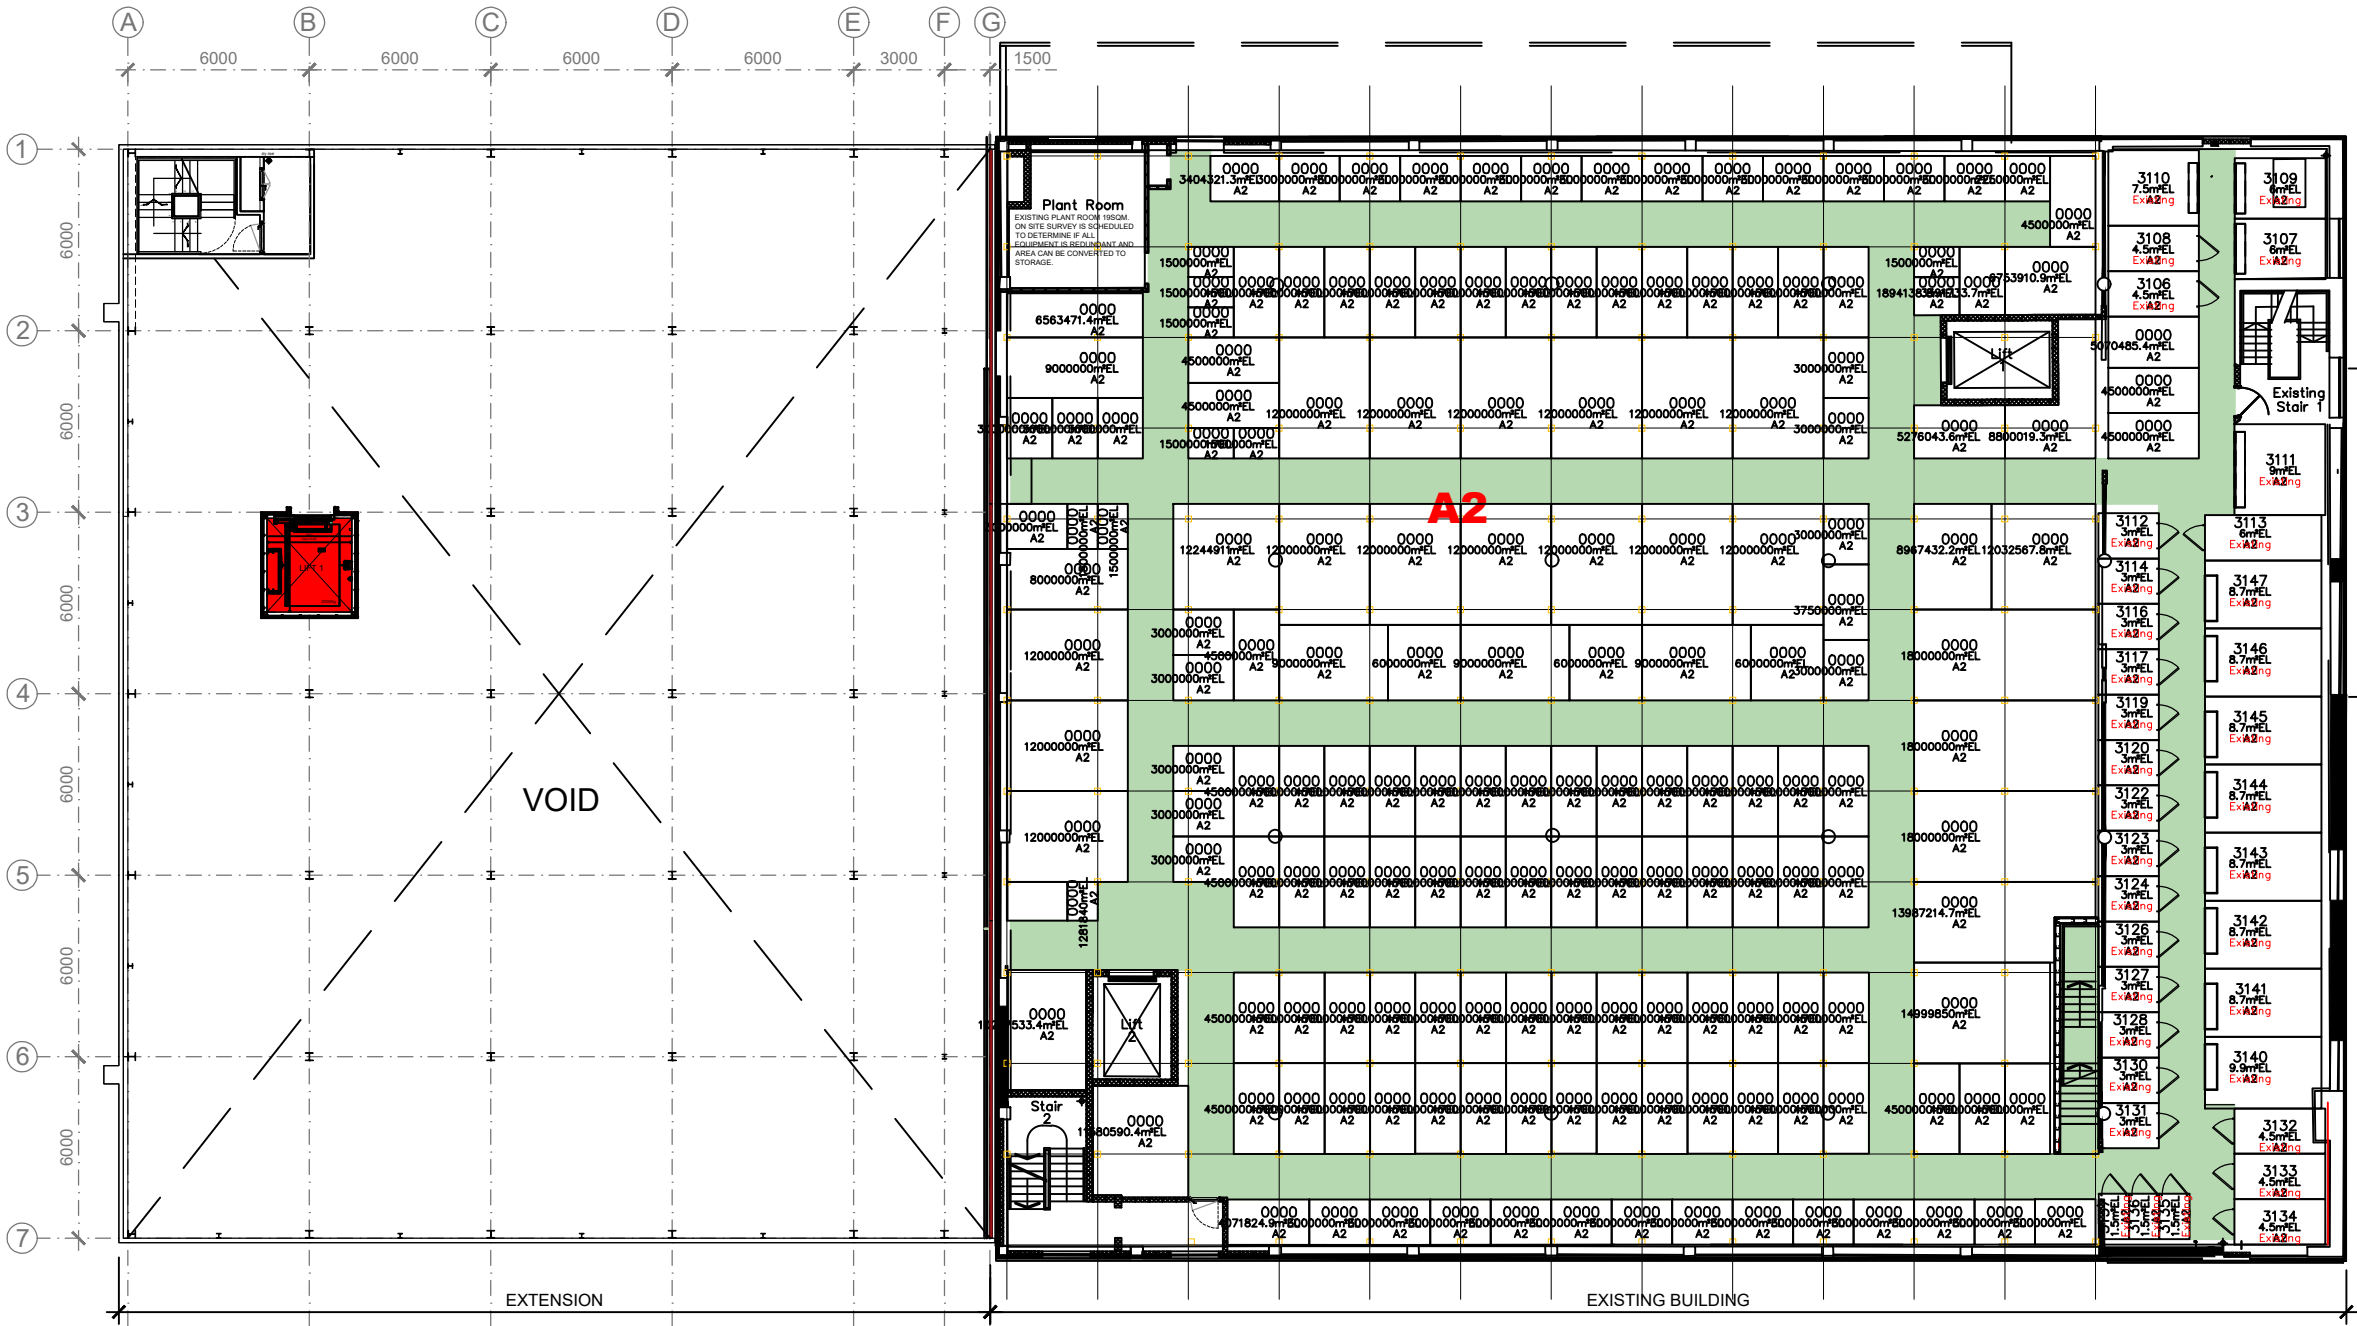

PLANNING

AREA SCHEDULE - EXTENSION ONLY			
LEVEL	GEA	GIA	NIA
ground floor	1,053 msq.	1,026 msq.	871 msq.
first floor	1,053 msq.	1,026 msq.	770 msq.
second floor	0 msq.	0 msq.	0 msq.
third floor	1,053 msq.	1,026 msq.	778 msq.
fourth floor	0 msq.	0 msq.	0 msq.
TOTAL	3,159 msq.	3,078 msq.	2,419 msq.

77% Efficiency

 

SCALE	DATE	DRAWN	CHECKED
1:250	JUN'22	AF	DA

PROJECT
SHURGARD UK
UK04 - HAYES
LONDON UB4 0HD

DRAWING
02 FLOOR PLAN

Threesixty
Architecture
10 MONTROSE STREET
GLASGOW
G1 1RE
t 0141 229 7575
www.360architecture.com

DRAWING No.
21065GA-D-012B