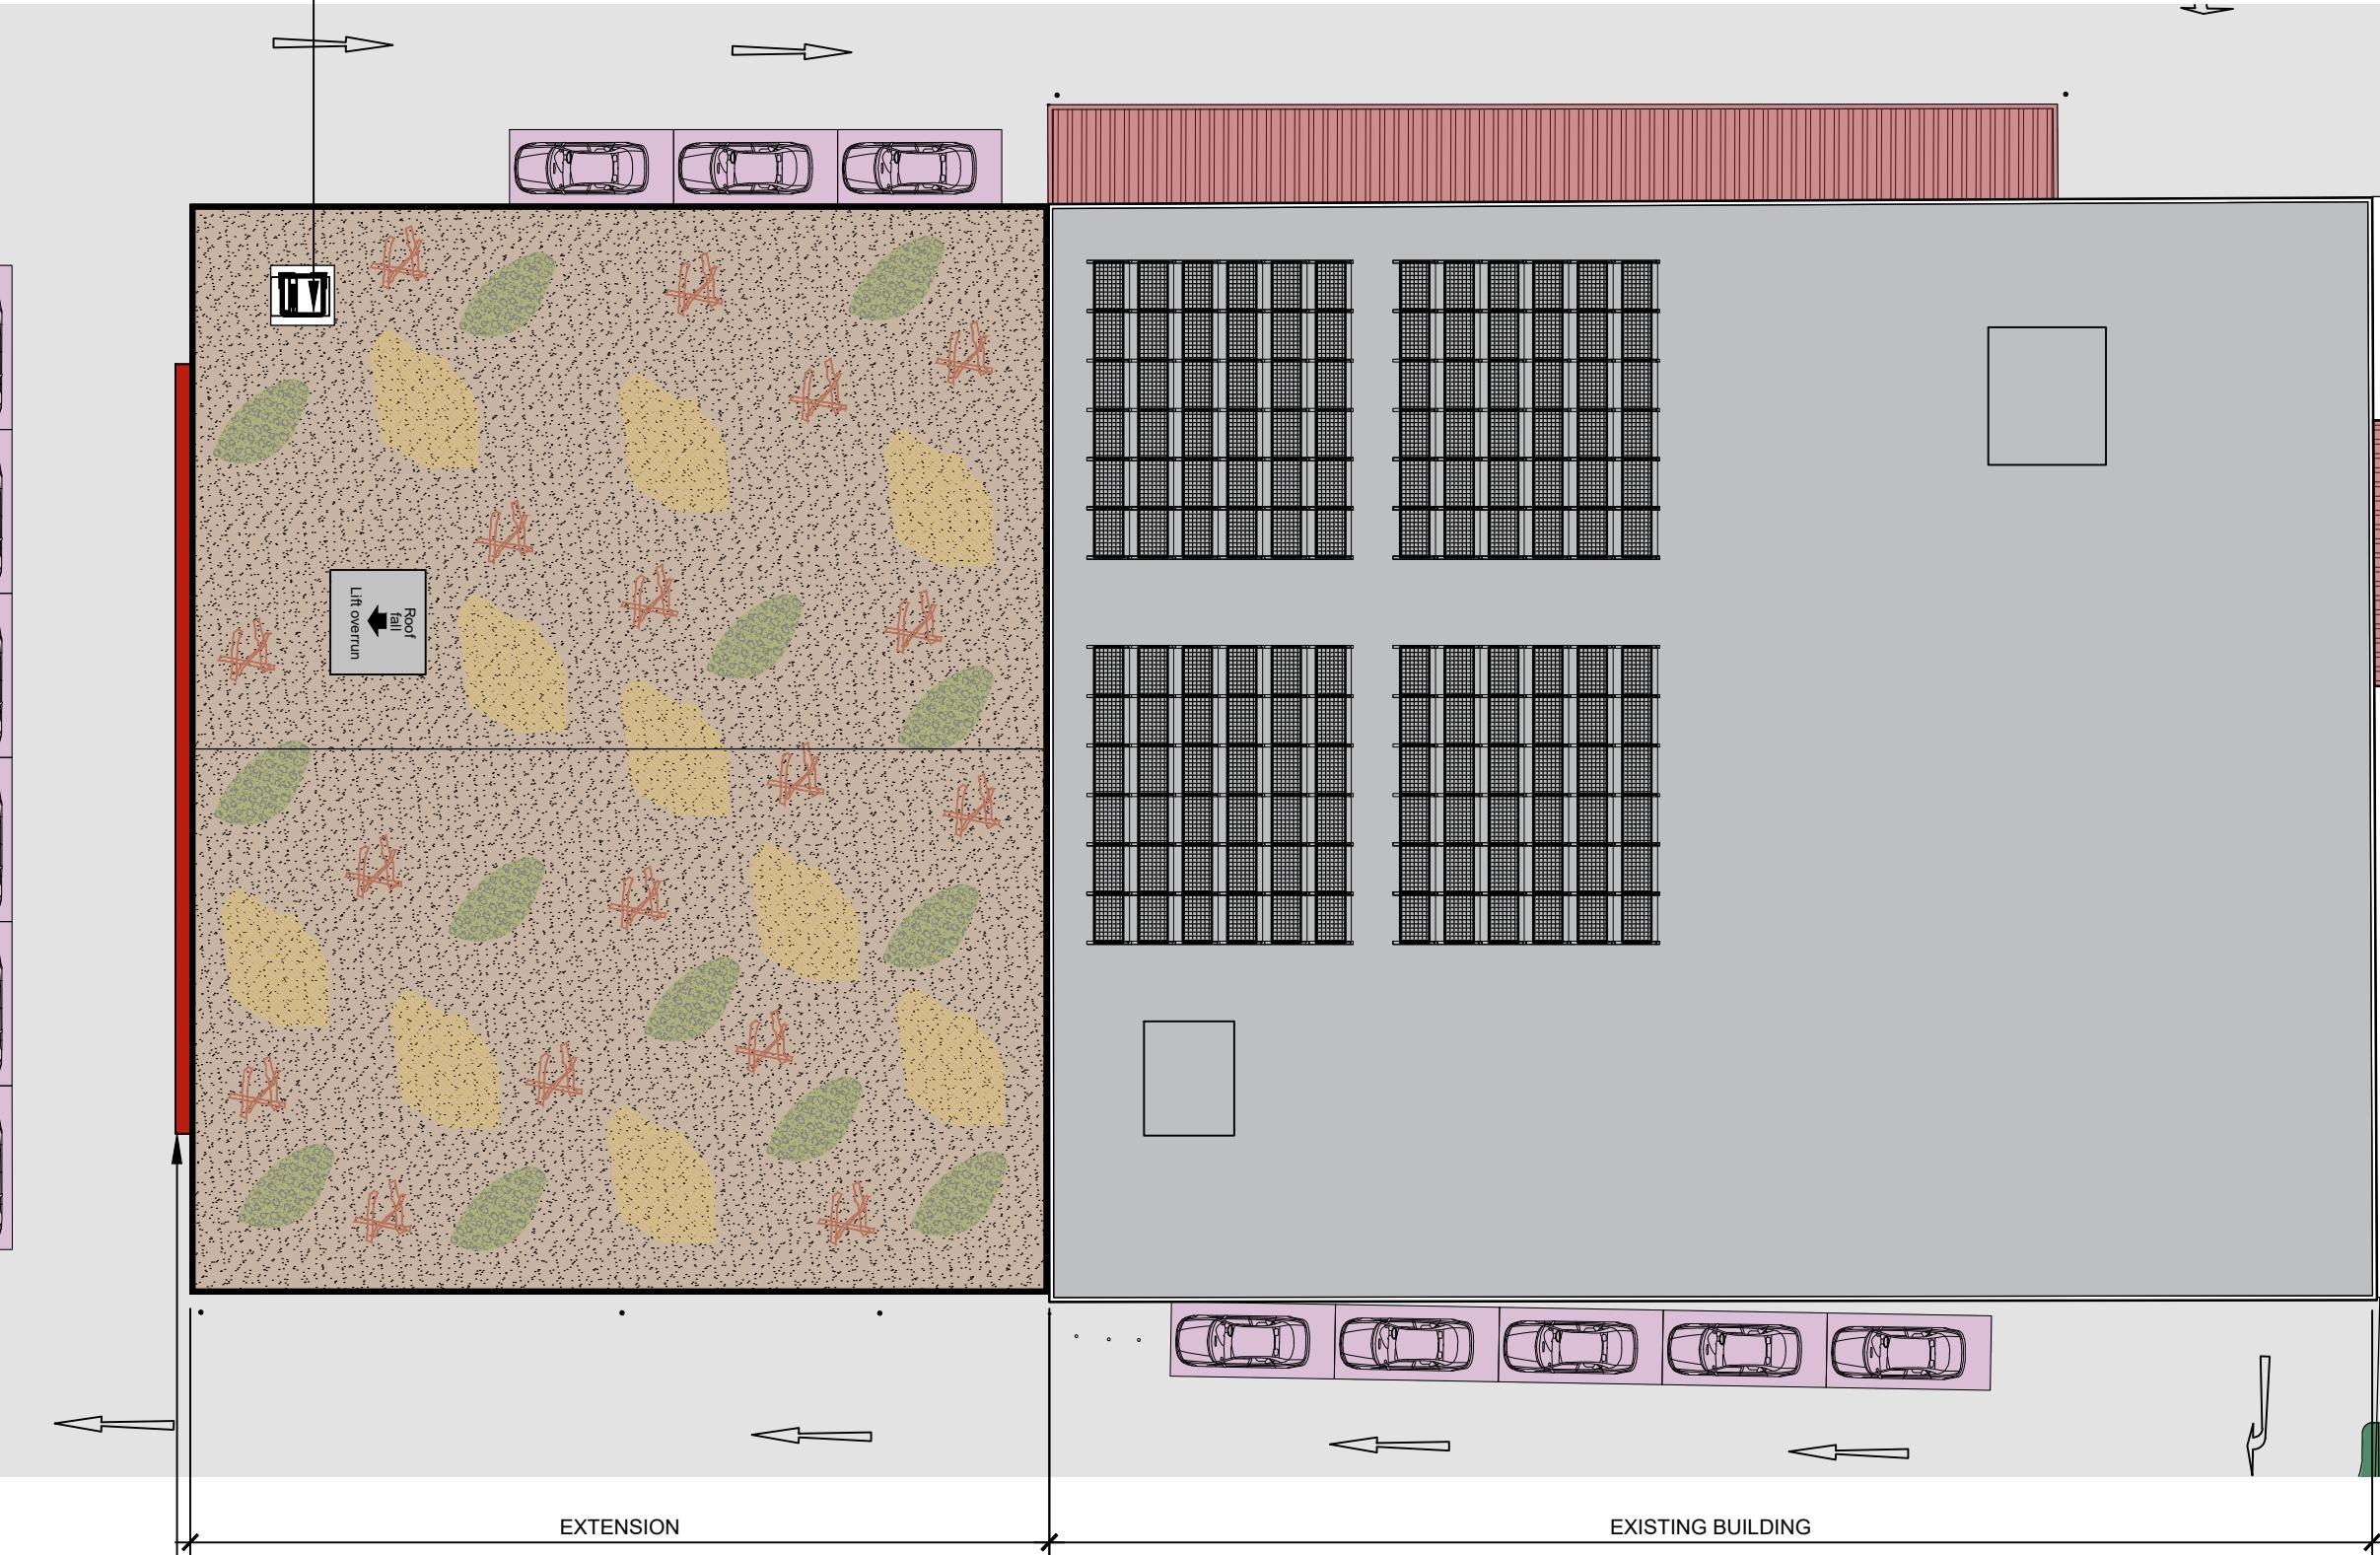


Access hatch to roof

SCALE 1:250

0 2 4 6 8 10m

SCALE DATE DRAWN CHECKED


1:250 JUN'21 AF DA

PROJECT

SHURGARD UK
UK04 - HAYES
LONDON UB4 0HD

DRAWING
Roof Plan

 

 Threesixty
Architecture

10 MONTROSE STREET
GLASGOW
G1 1RE

t 0141 229 7575
www.360architecture.com

DRAWING No.

21065GA-D-015A