




All levels and dimensions to be checked on site prior to construction / fabrication; report discrepancies immediately.


This drawing is copyright protected.

REVISION			
A	061022	Note Deleted	HP
B	200223	Parking graphics updated	AF

Access hatch to roof

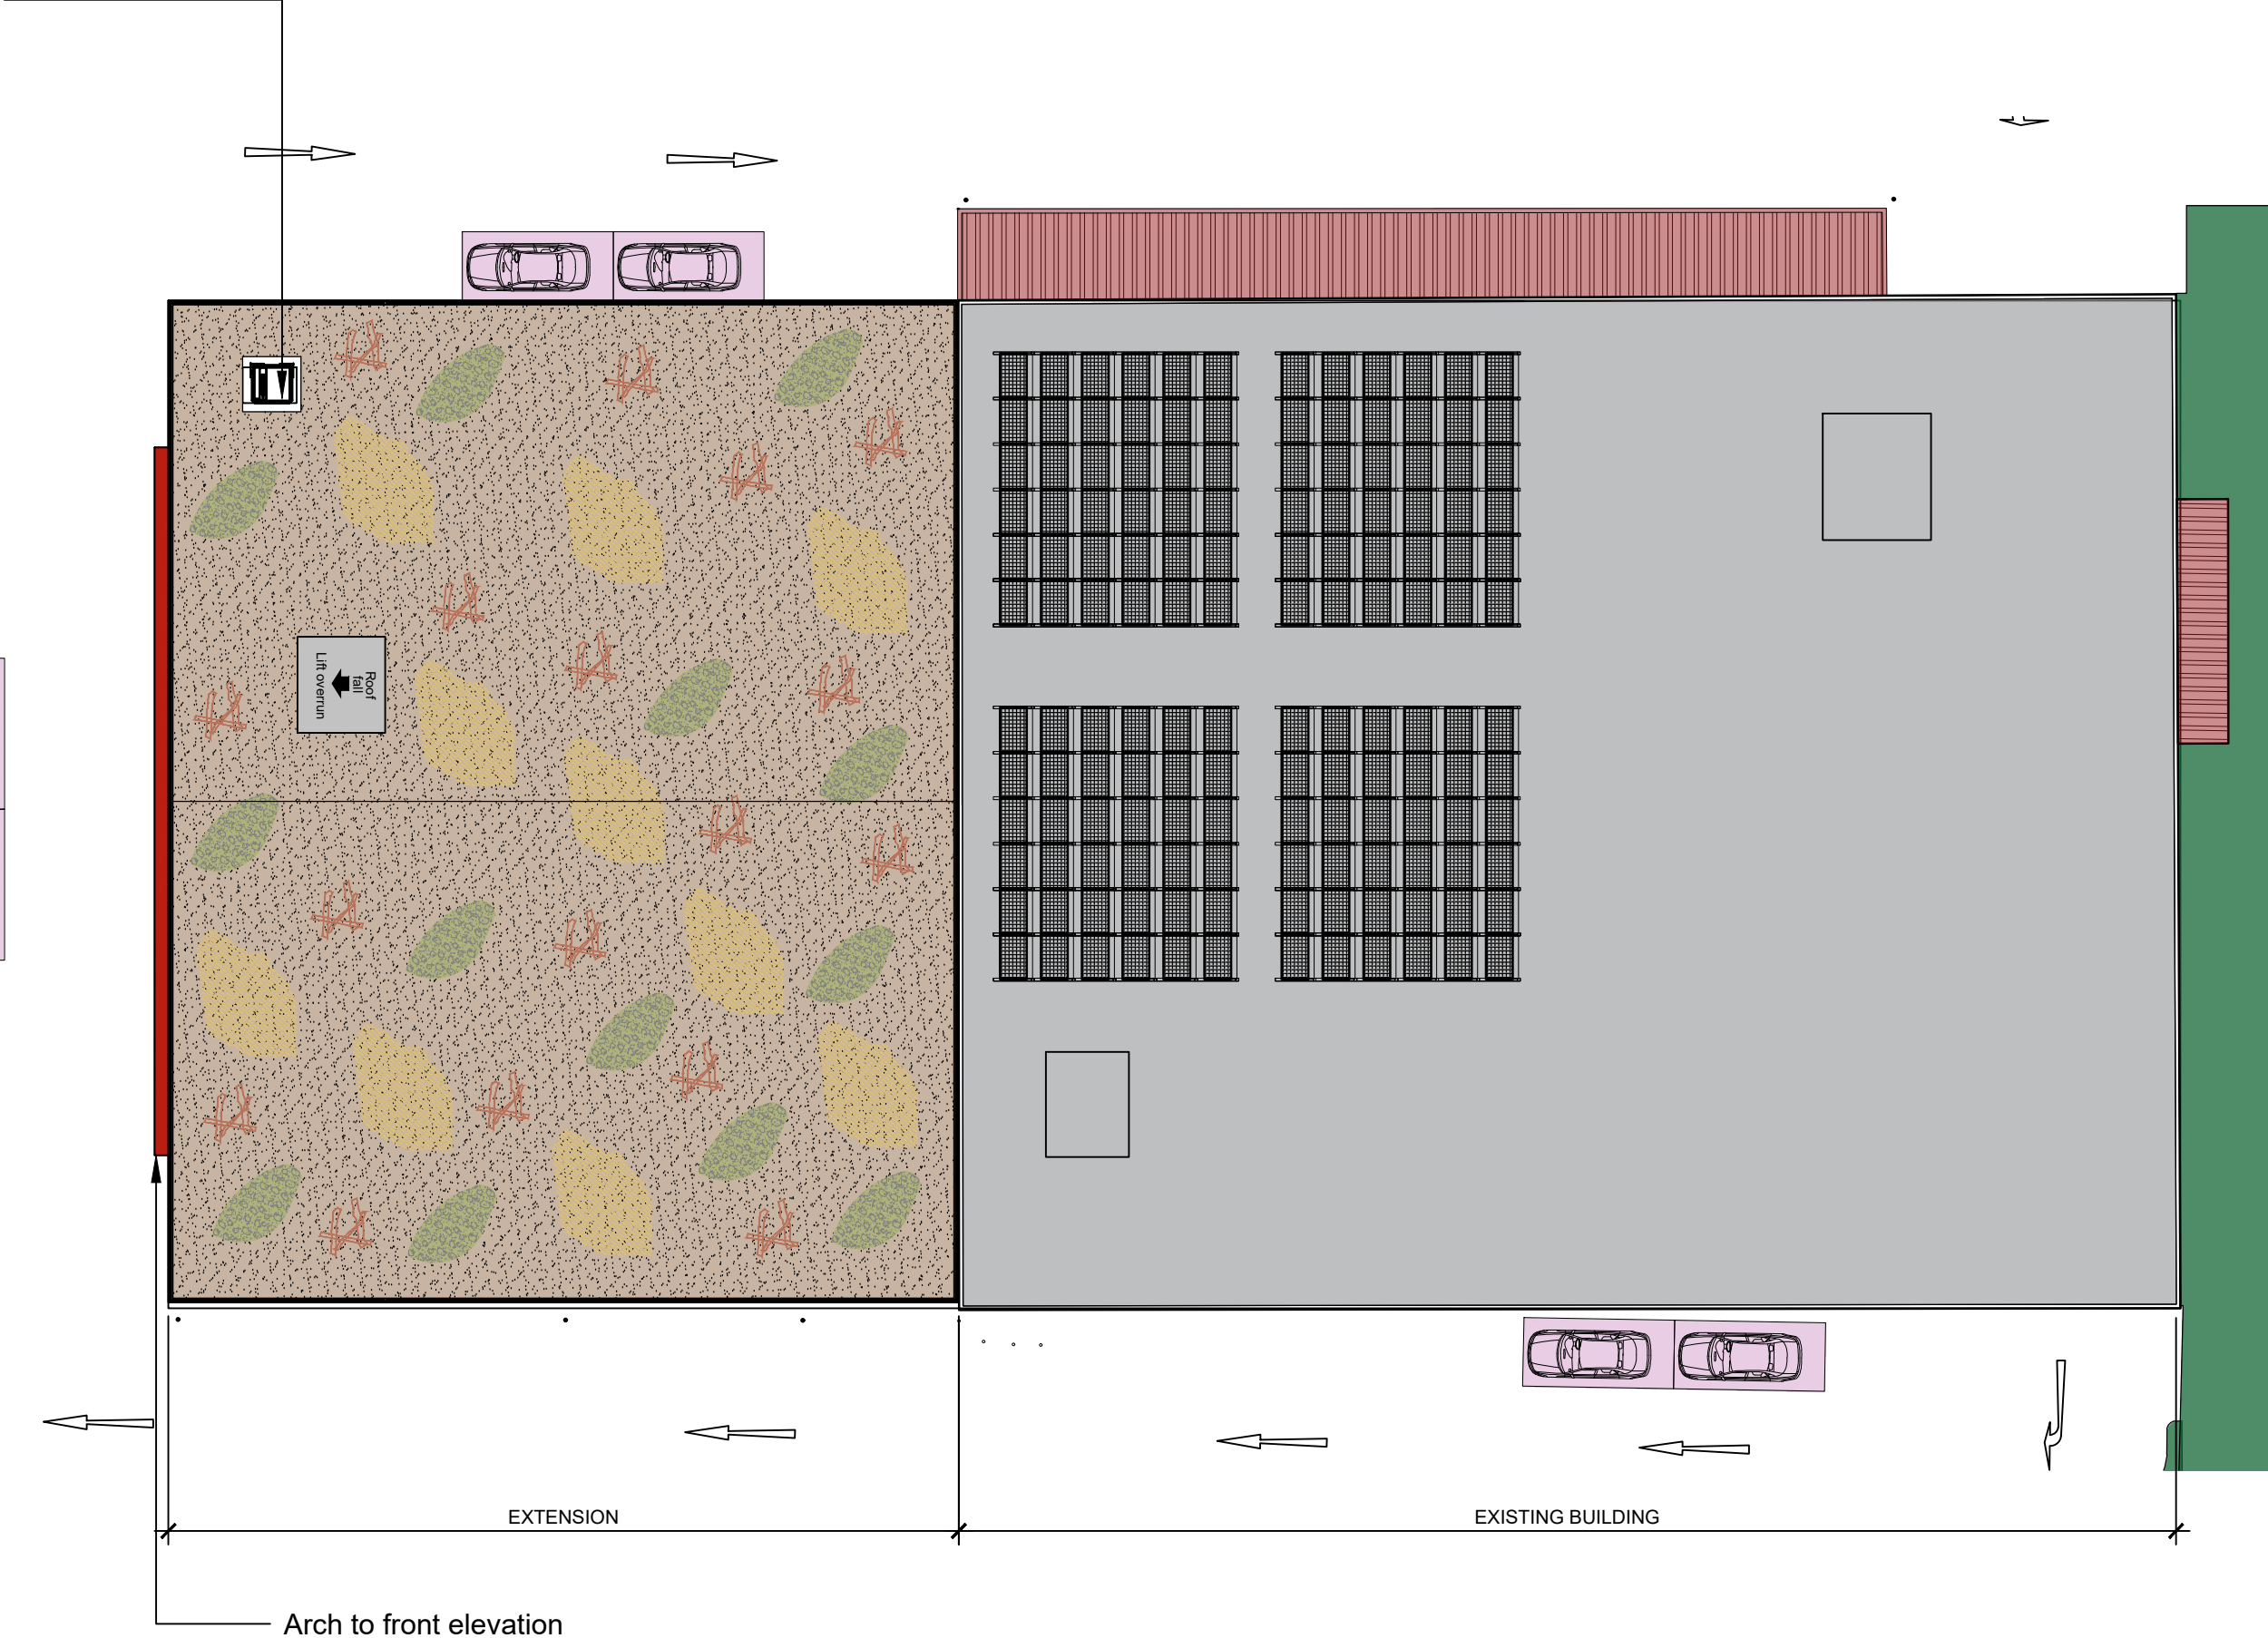

  -  KS 1000TD - SINGLE PLY INSULATED ROOF DECK. COLOUR RAL 7047 - 11 sqm. TO LIFT OVERRUN
-  PHOTO VOLTAIC ROOF PANELS TO SPECIALIST SPECIFICATION. 250 sqm.
-  BIO-DIVERSE ROOF TO SPECIALIST SPECIFICATION. 1017 sqm.

 

SCALE	DATE	DRAWN	CHECKED
1:250	JUN'21	AF	DA

PROJECT
SHURGARD UK
UK04 - HAYES
LONDON UB4 0HD

DRAWING
Roof Plan

 Threesixty Architecture

10 MONTROSE STREET
GLASGOW
G1 1RE

0141 229 757
www.360architecture.co

DRAWING No.
21065GA-D-015B